


**2 FCP SOUTH ELEVATION**  
 FCP-1 SCALE: 1/8" = 1'-0" RE: /

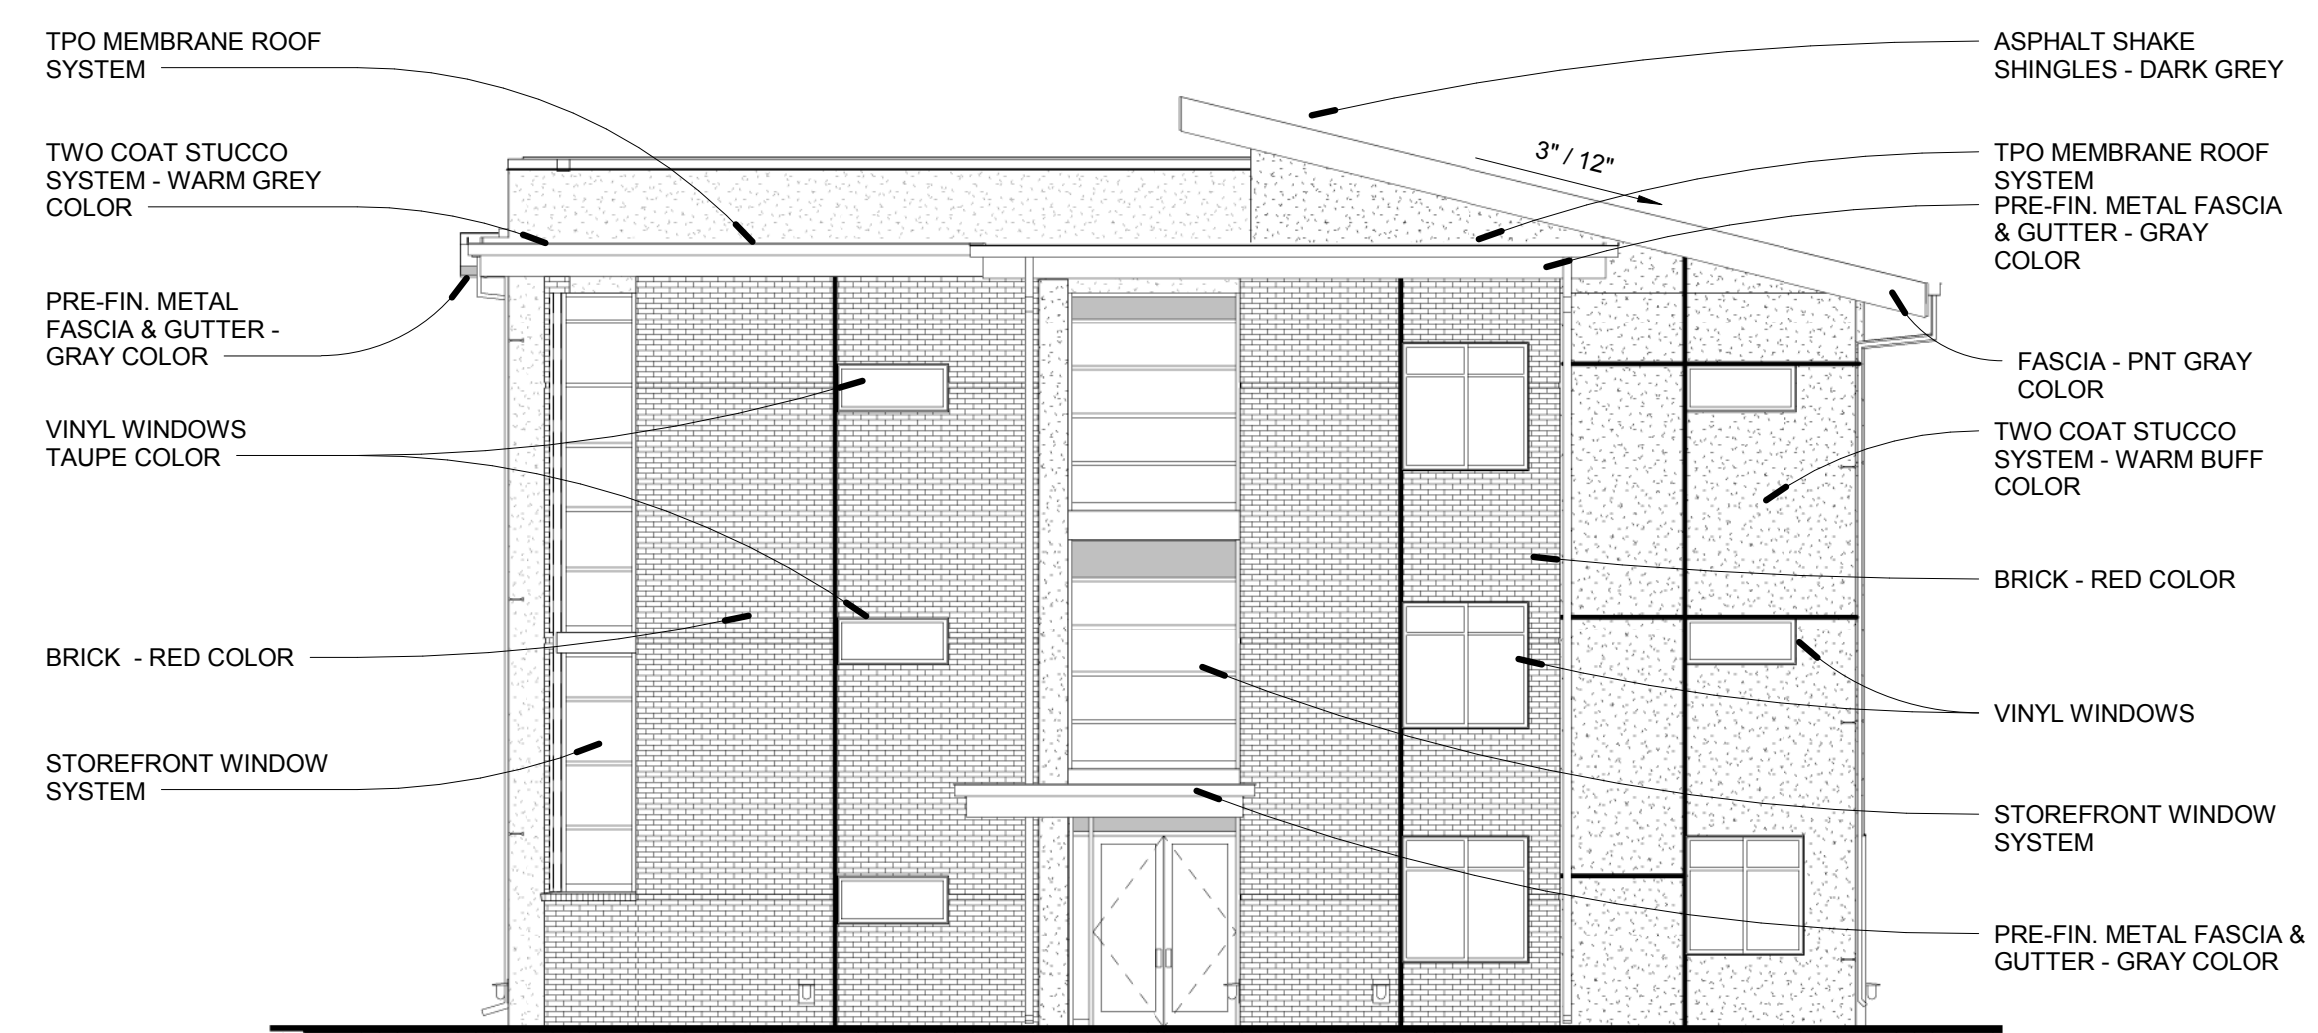

**1 FCP NORTH ELEVATION**  
 FCP-1 SCALE: 1/8" = 1'-0" RE: /



**3 FCP EAST ELEVATION**  
 FCP-1 SCALE: 1/8" = 1'-0" RE: /



**4 FCP WEST ELEVATION**  
 FCP-1 SCALE: 1/8" = 1'-0" RE: /

**1409 W. ELIZABETH APARTMENTS**  
**CONSTRUCTION DOCUMENTS**  
**FORT COLLINS, CO**



ALLER • LINGLE • MASSEY  
 ARCHITECTS  
 P.C.  
 712 WHALERS WAY SUITE, B-100  
 FORT COLLINS, CO 80525  
 (970) 223-1820  
 www.aller-linge-massey.com

**ELEVATIONS**

PROJECT 1132  
 DATE 6/27/12  
 DRAWN Author

**FCP-1**

© ALLER-LINGLE-MASSEY 2012

PRINTED 7/7/2012 10:24 AM