


SITE PLAN

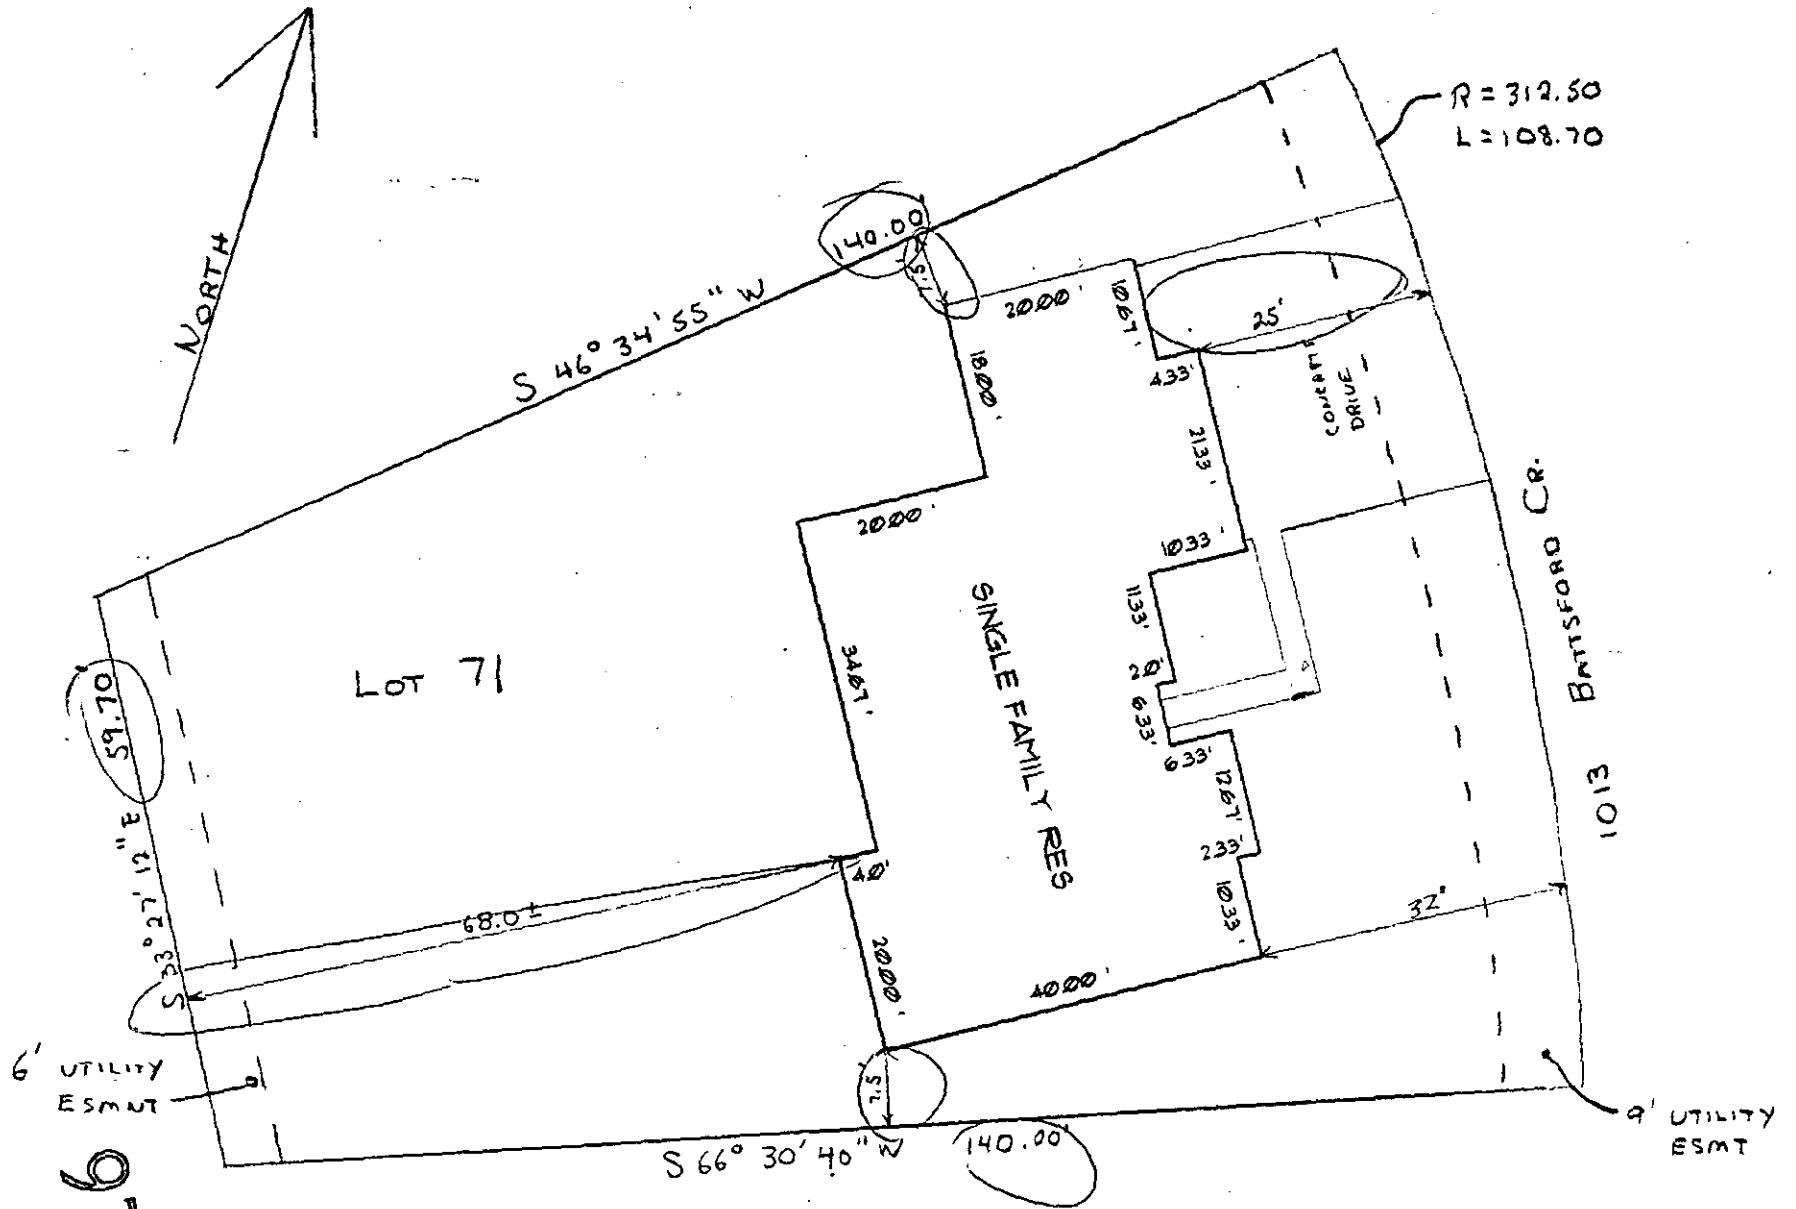

R = 312.50
L = 108.70

LOT 71

SINGLE FAMILY RES

1013 BATTSFORD CR.

6' UTILITY ESMT

9' UTILITY ESMT

971383

SEIER CONSTRUCTION
LOT 71, FABLE TREE
1013 BATTSFORD CR.
11,912.41 SF
SCALE: 1" = 20'
4/15/97 ERS