


DRAWING FOR: POLE BARN


HARL P. CLARK
3425 SOUTH SHIELDS
FT. COLLINS, COLORADO

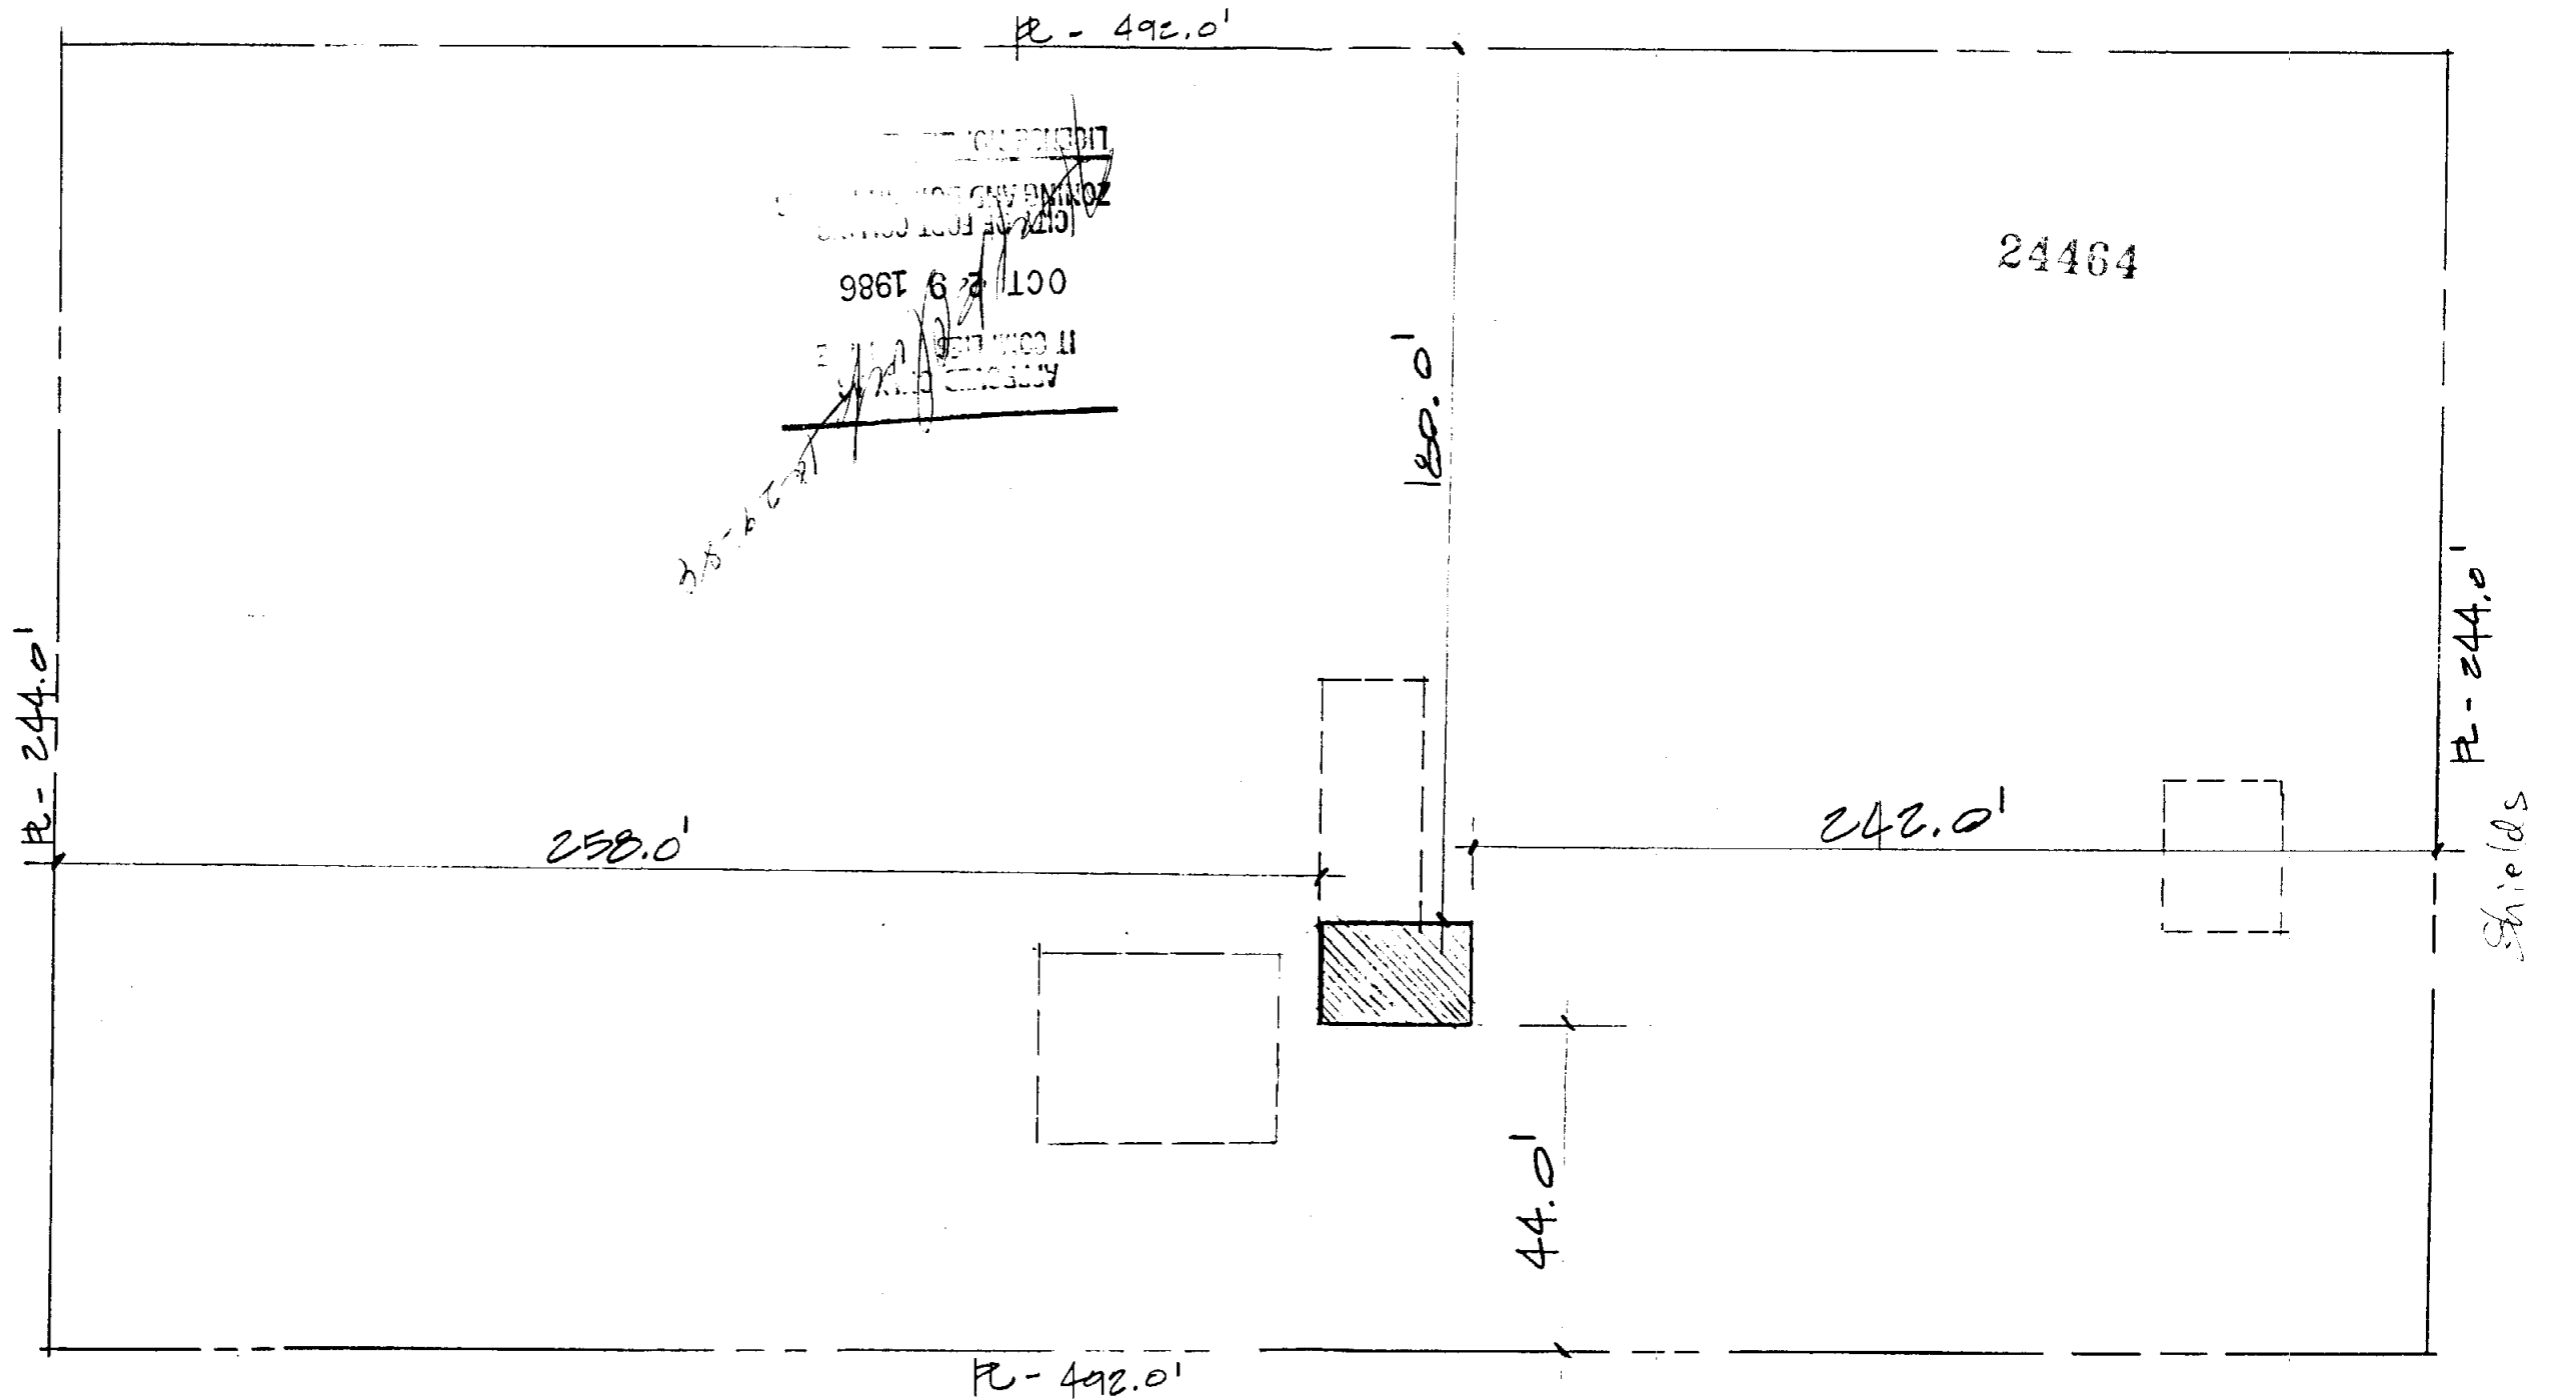

APPROVED
 CITY OF FORT COLLINS
 ZONING AND PERMITS
 OCT 9 1986
 986T 6 2 100

24464

SITE PLAN
SCALE: 1" = 40'

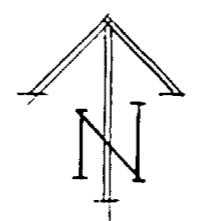

 PROPOSED PROJECT
 EXISTING STRUCTURES