


Pole Barn - Site Plan
(3808 S. CR 9)

Michelle Lane

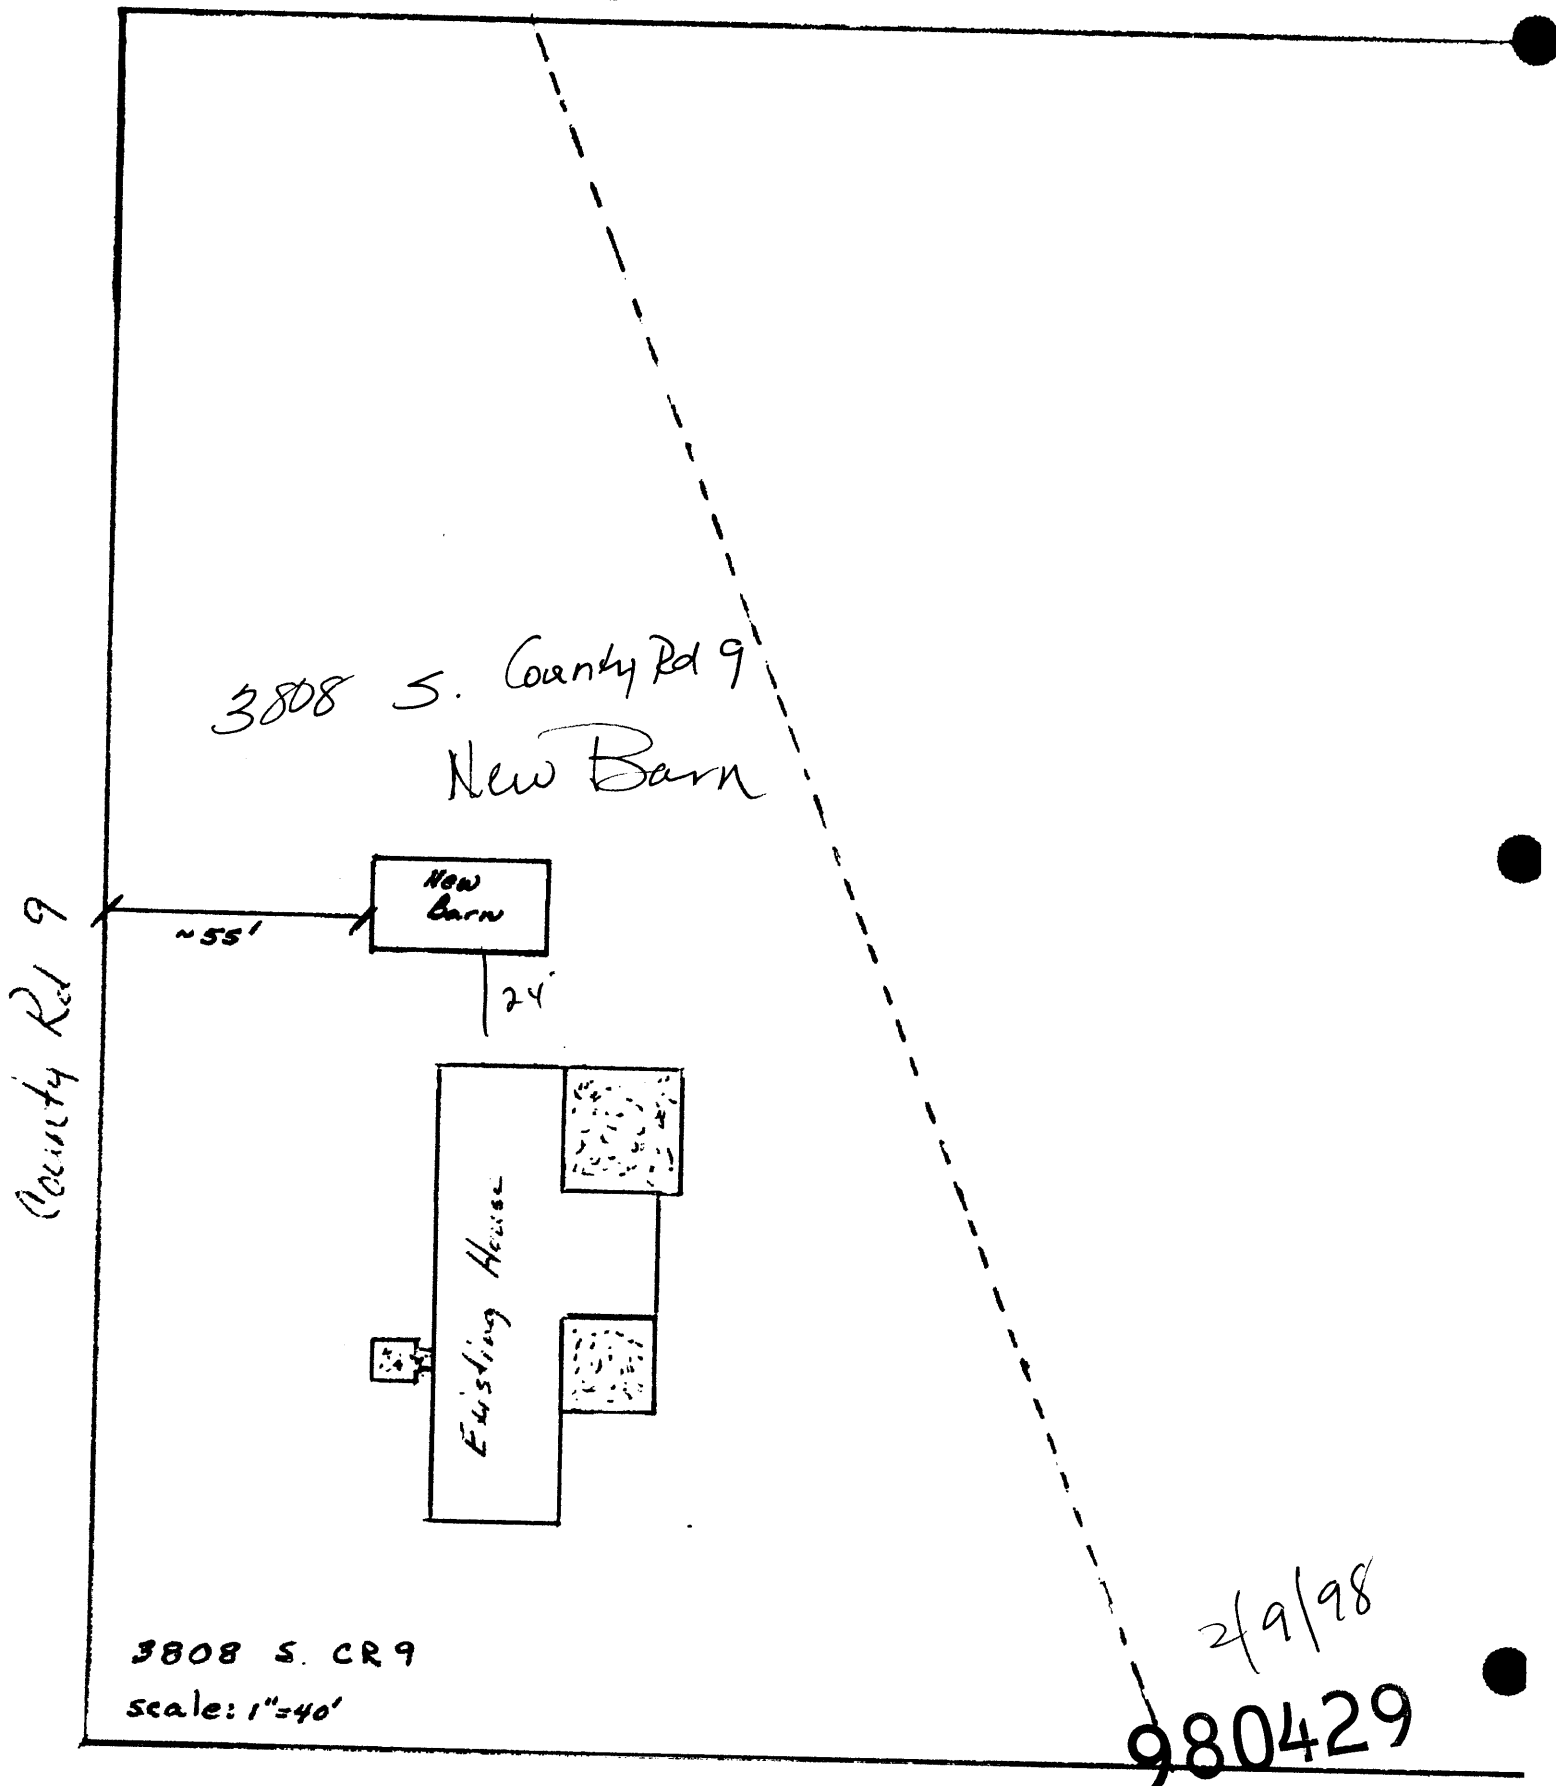

3808 S. County Rd 9
New Barn

New Barn

~55'

24'

Existing House

County Rd 9

3808 S. CR 9
scale: 1"=40'

2/9/98

980429

Charlie Lane