


B0406187

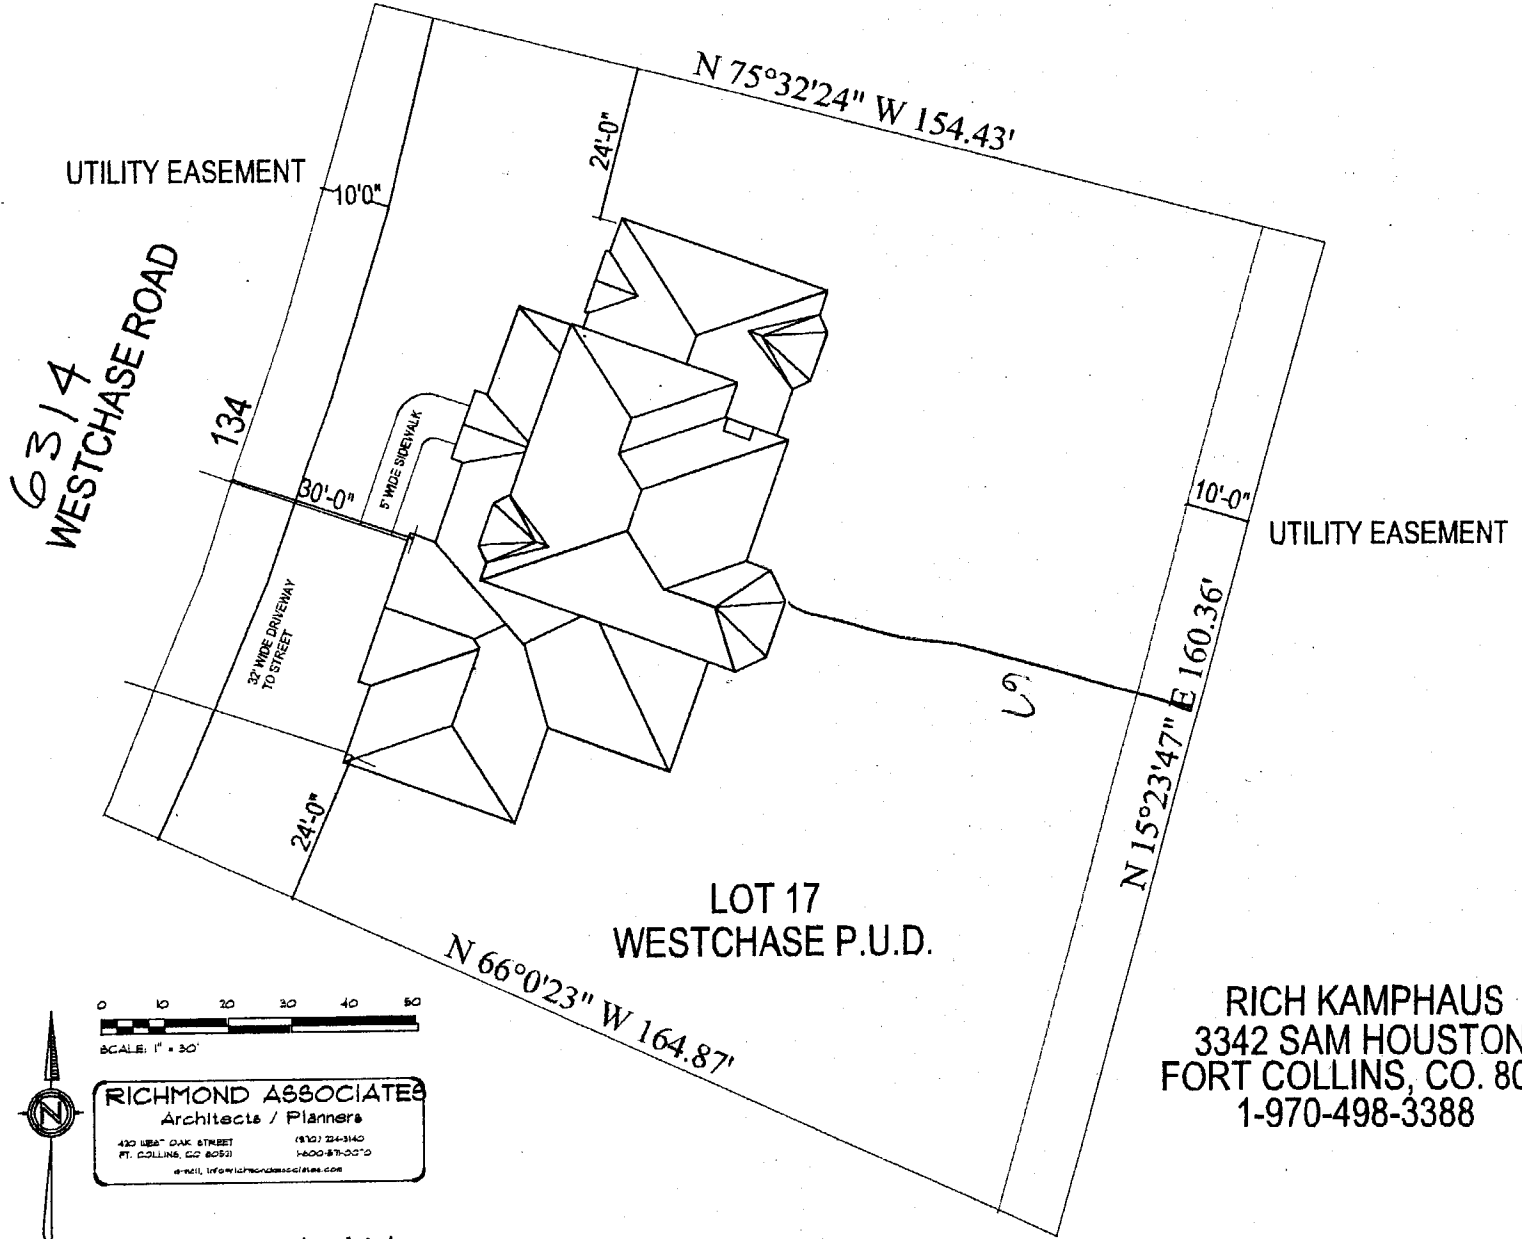

RICH KAMPHAUS
 3342 SAM HOUSTON
 FORT COLLINS, CO. 80526
 1-970-498-3388

0 10 20 30 40 50
 SCALE: 1" = 30'

RICHMOND ASSOCIATES
 Architects / Planners
 420 WEST OAK STREET (313) 224-3140
 FT. COLLINS, CO 80521 1400-870-0710
 e-mail: info@richmondassoc.com

SITE PLAN