


VA52076\active\survey\construction\harvest-park\5th filing\BI LI-3.dwg 11/16/2004 05:19:47 PM MST

# HARVEST PARK LANE

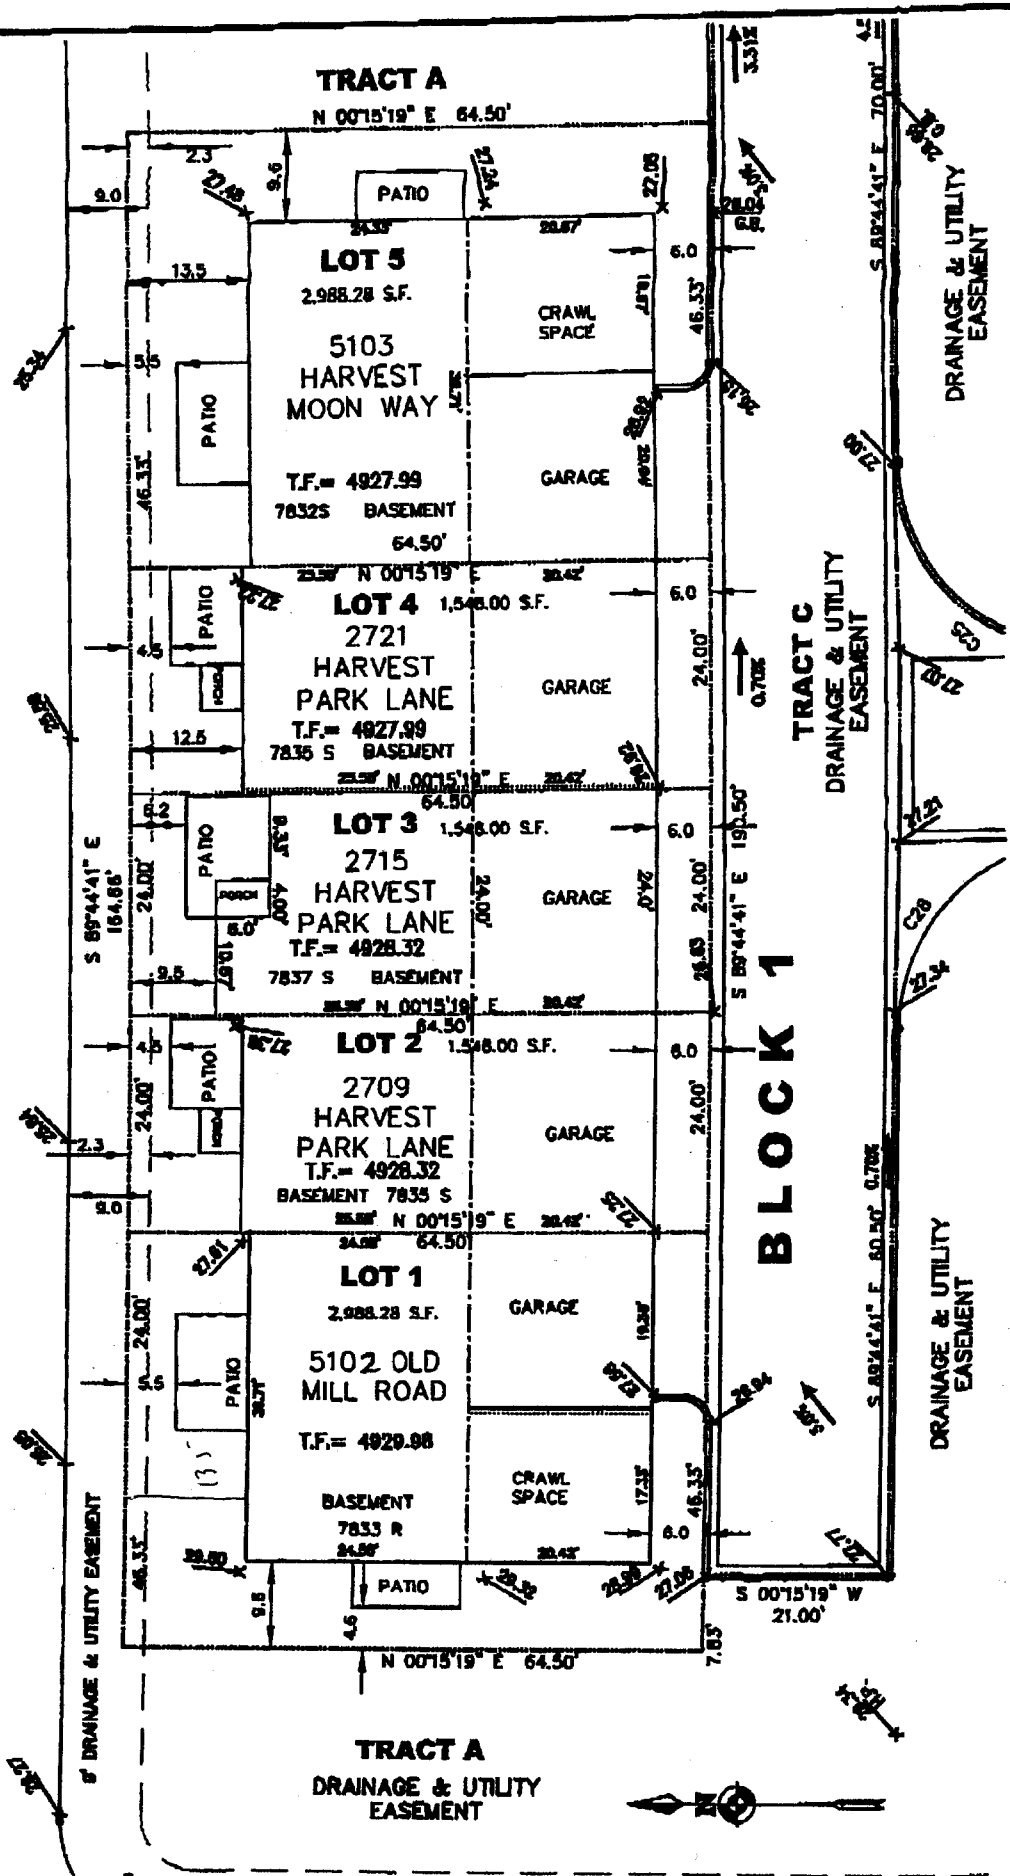

APPROVED FOR STAKEOUT

BY

DATE

# B0407538



SCALE IN FEET

<p><b>COPYRIGHT © 2004 STANTEC</b>  <small>REGISTERED PROFESSIONAL ENGINEER</small>  <small>STATE OF COLORADO</small>  <small>NO. 10000</small>  <small>EXPIRES 12/31/2006</small></p>	<p><b>PLANNED DESIGN/WORKER:</b>  <b>J. Allen-Morey</b>  <b>PROJECT MANAGER:</b>  <b>M. Long</b></p>	<p><b>200 South Meldrum</b>  <b>Fort Collins, CO 80521-2003</b>  <b>Tel: (970) 482-9522</b>  <b>Fax: (970) 482-6368</b>  <b>www.stantec.com</b></p>	<p><b>PROJECT:</b>          Standard Pacific Homes          Harvest Park 5th filing          5102 Old Mill Rd; 2709, 2715, 2721 Harvest Pk Ln          5103 Harvest Moon Way Fort Collins, CO</p>	<p><b>PROJECT NO.:</b>  <b>187110022</b>  <b>DRAWING NO.:</b></p>
<p><b>DATE OF SURVEY:</b>  <b>NOV. 15, 2004</b></p>	<p><b>SCALE:</b>  <b>1" = 20'</b></p>	<p><b>TITLE OF DRAWING:</b>  <b>BLOCK 1 LOTS 1-5</b>  <b>SITE PLAN</b></p>		