


**FRONT ELEVATION**


SCALE: 1/4"=1'-0"

INFILL TWO EXISTING GARAGE DOORS WITH NEW 2"x4" @ 24" O.C. STUD WALL, 1/2" OSB OR PLYWOOD, AND 6" LAP SIDING PAINTED WHITE TO MATCH EXISTING HOUSE TRIM

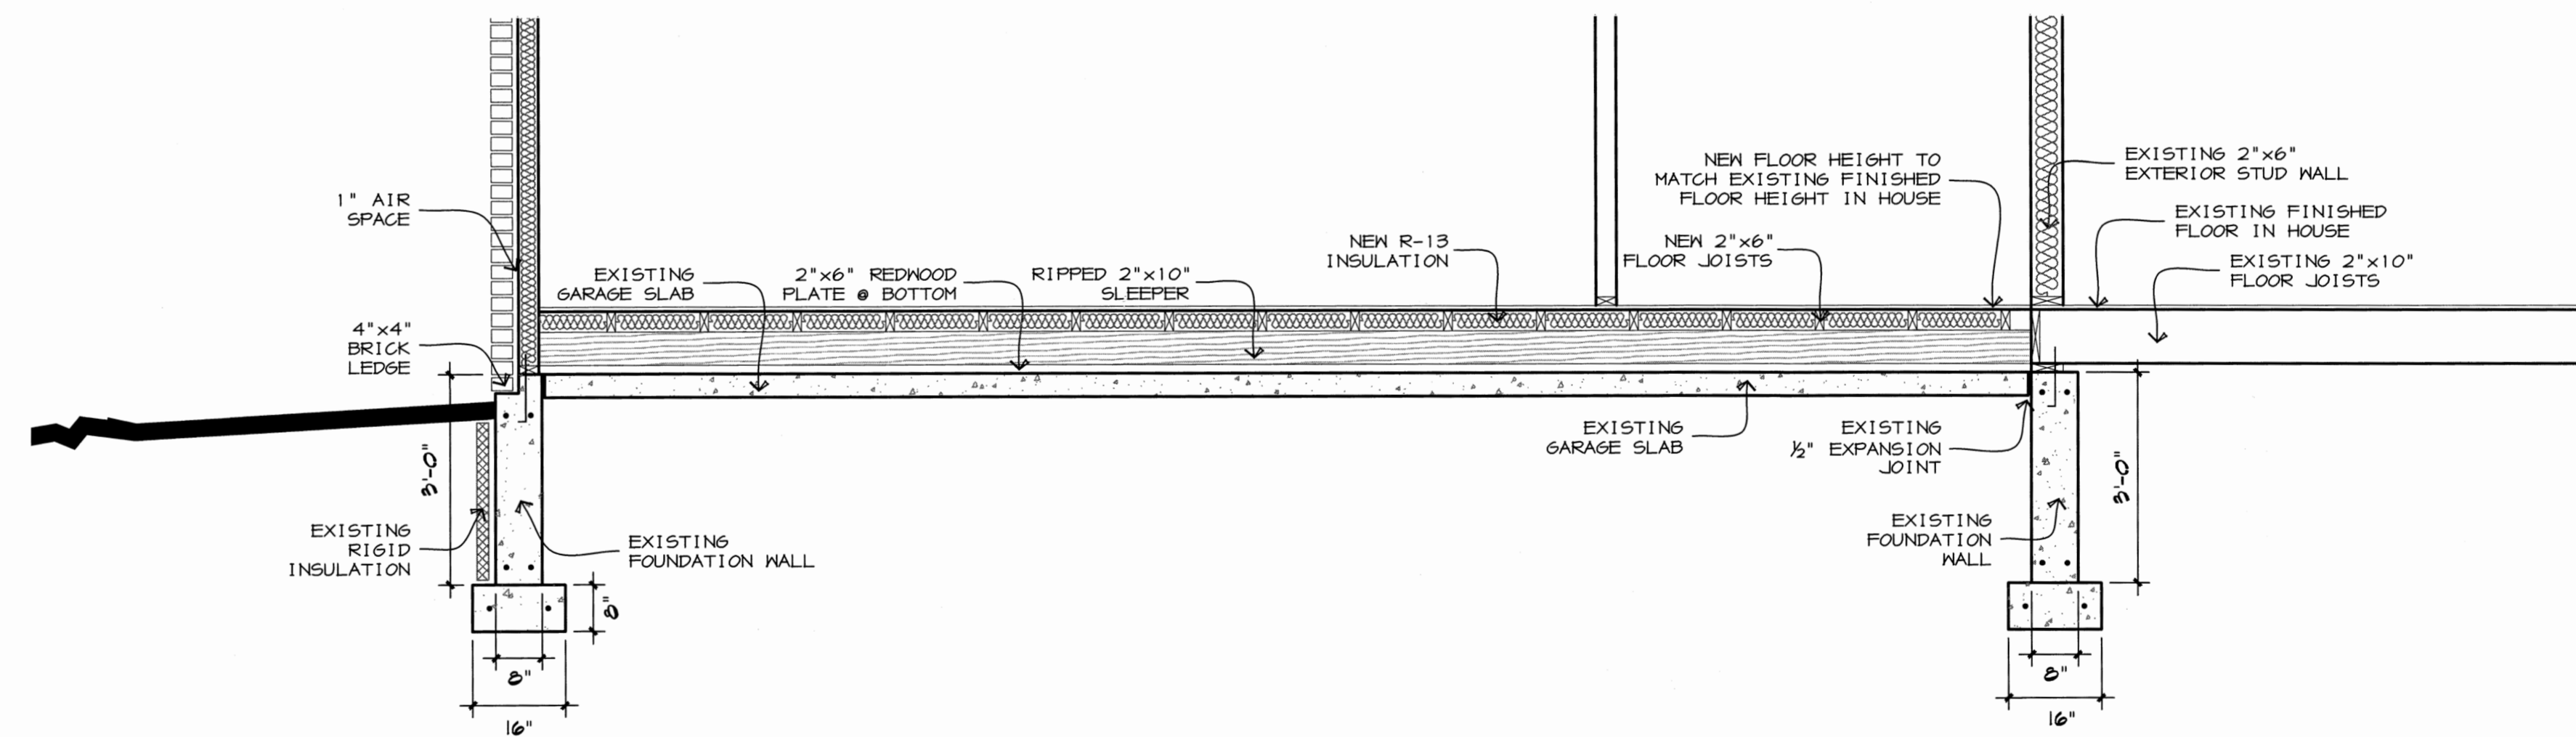

**GARAGE FLOOR SECTION 'A'**

SCALE: 1/2"=1'-0"

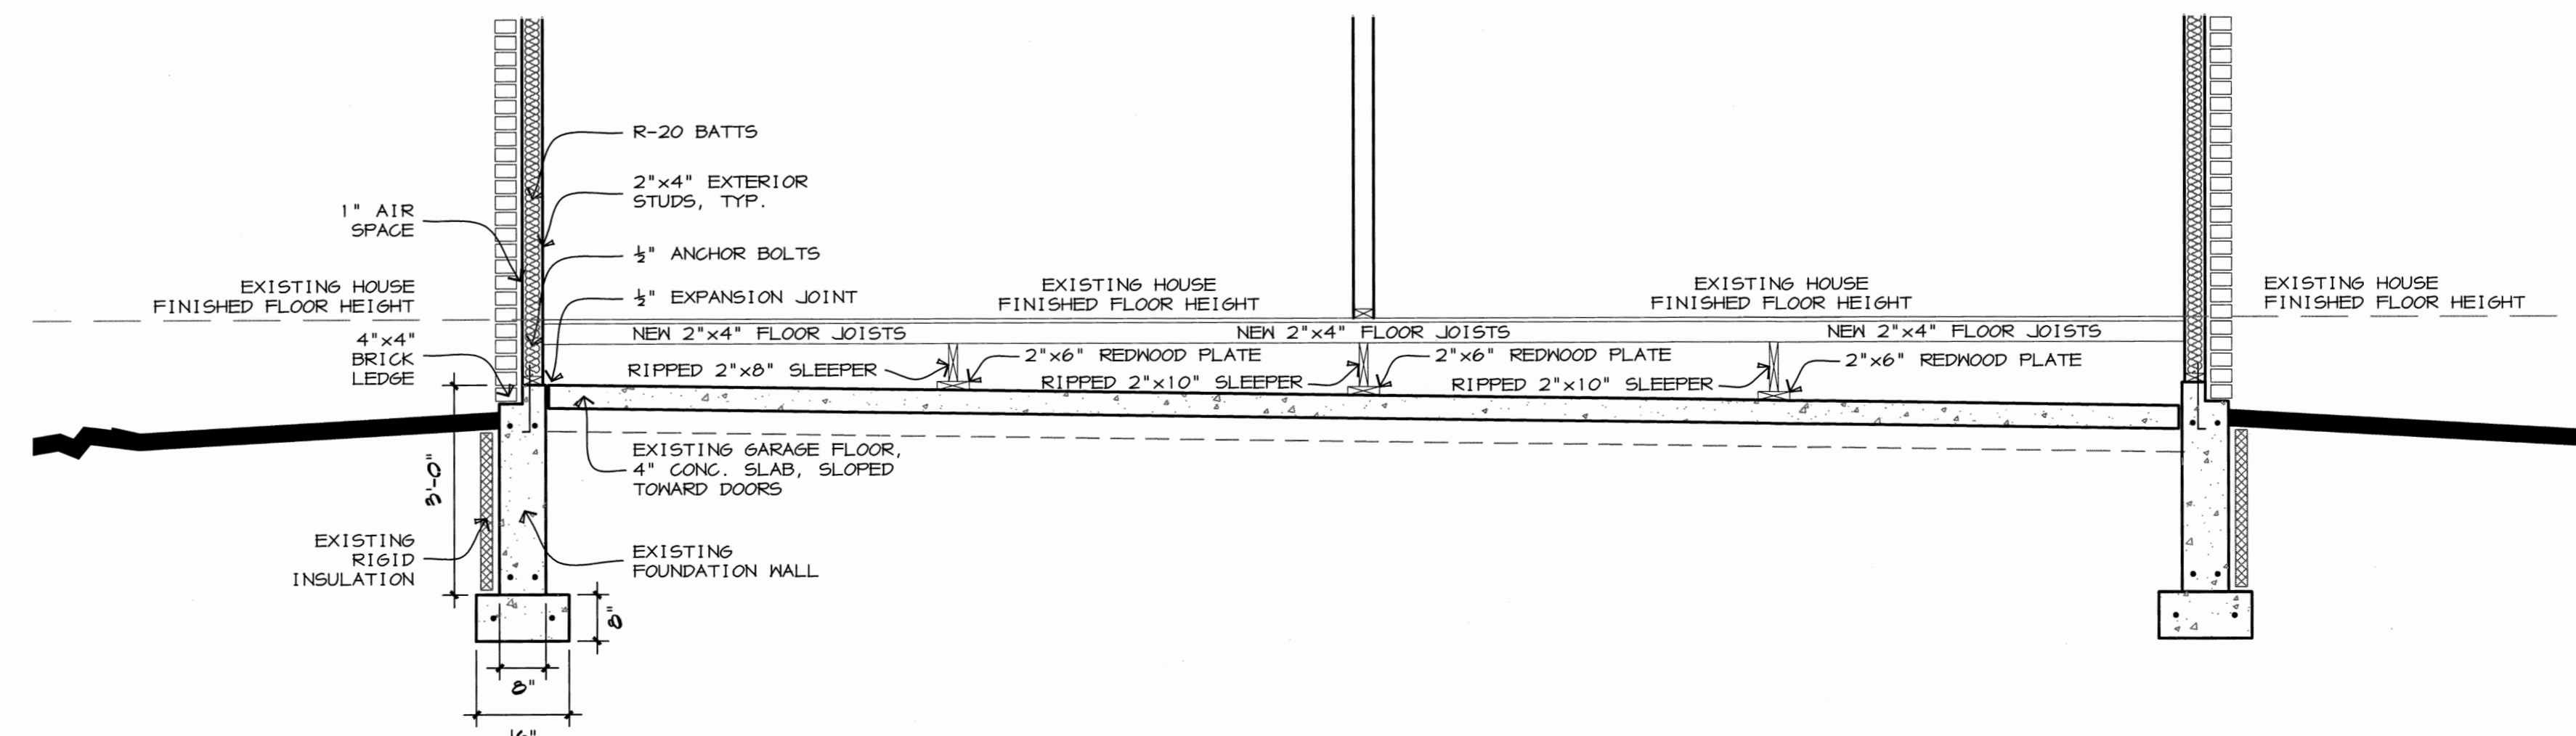

**GARAGE FLOOR SECTION 'B'**

SCALE: 1/2"=1'-0"

**FREEMAN ARCHITECTS**  
P.C.

2024 Blue Mesa Court 80538  
LOVELAND, CO (970) 667-3939  
FAX: (970) 667-3940

**Deb Cook**

1026 Summer Street  
Fort Collins, CO 80521

DRAWN	Frank	2/10/16
CHECKED		
REVISIONS	Frank	2/17/16
	Frank	2/22/16