



SITE PLAN

LOT # 37, REPLAT OF GREENBRIAR SUBDIVISION

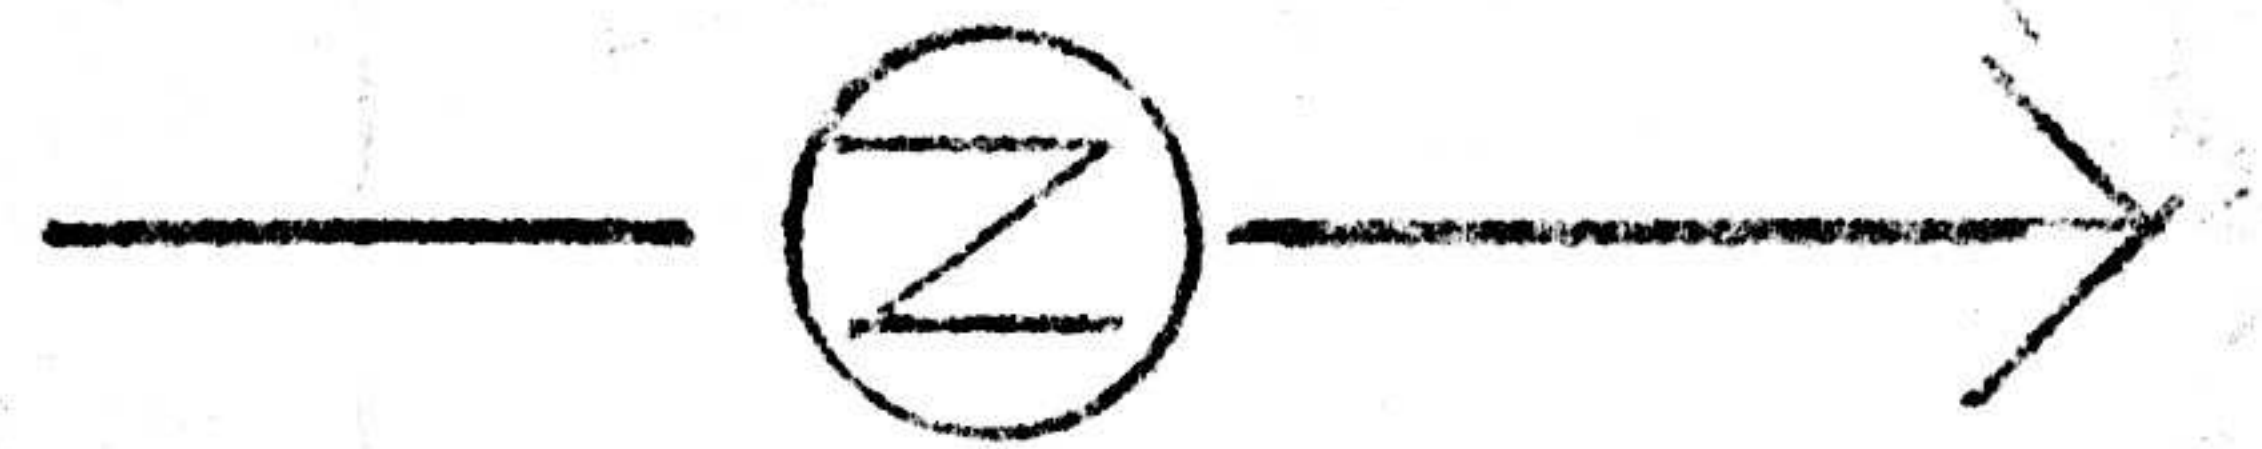

SCALE: 1" = 20'

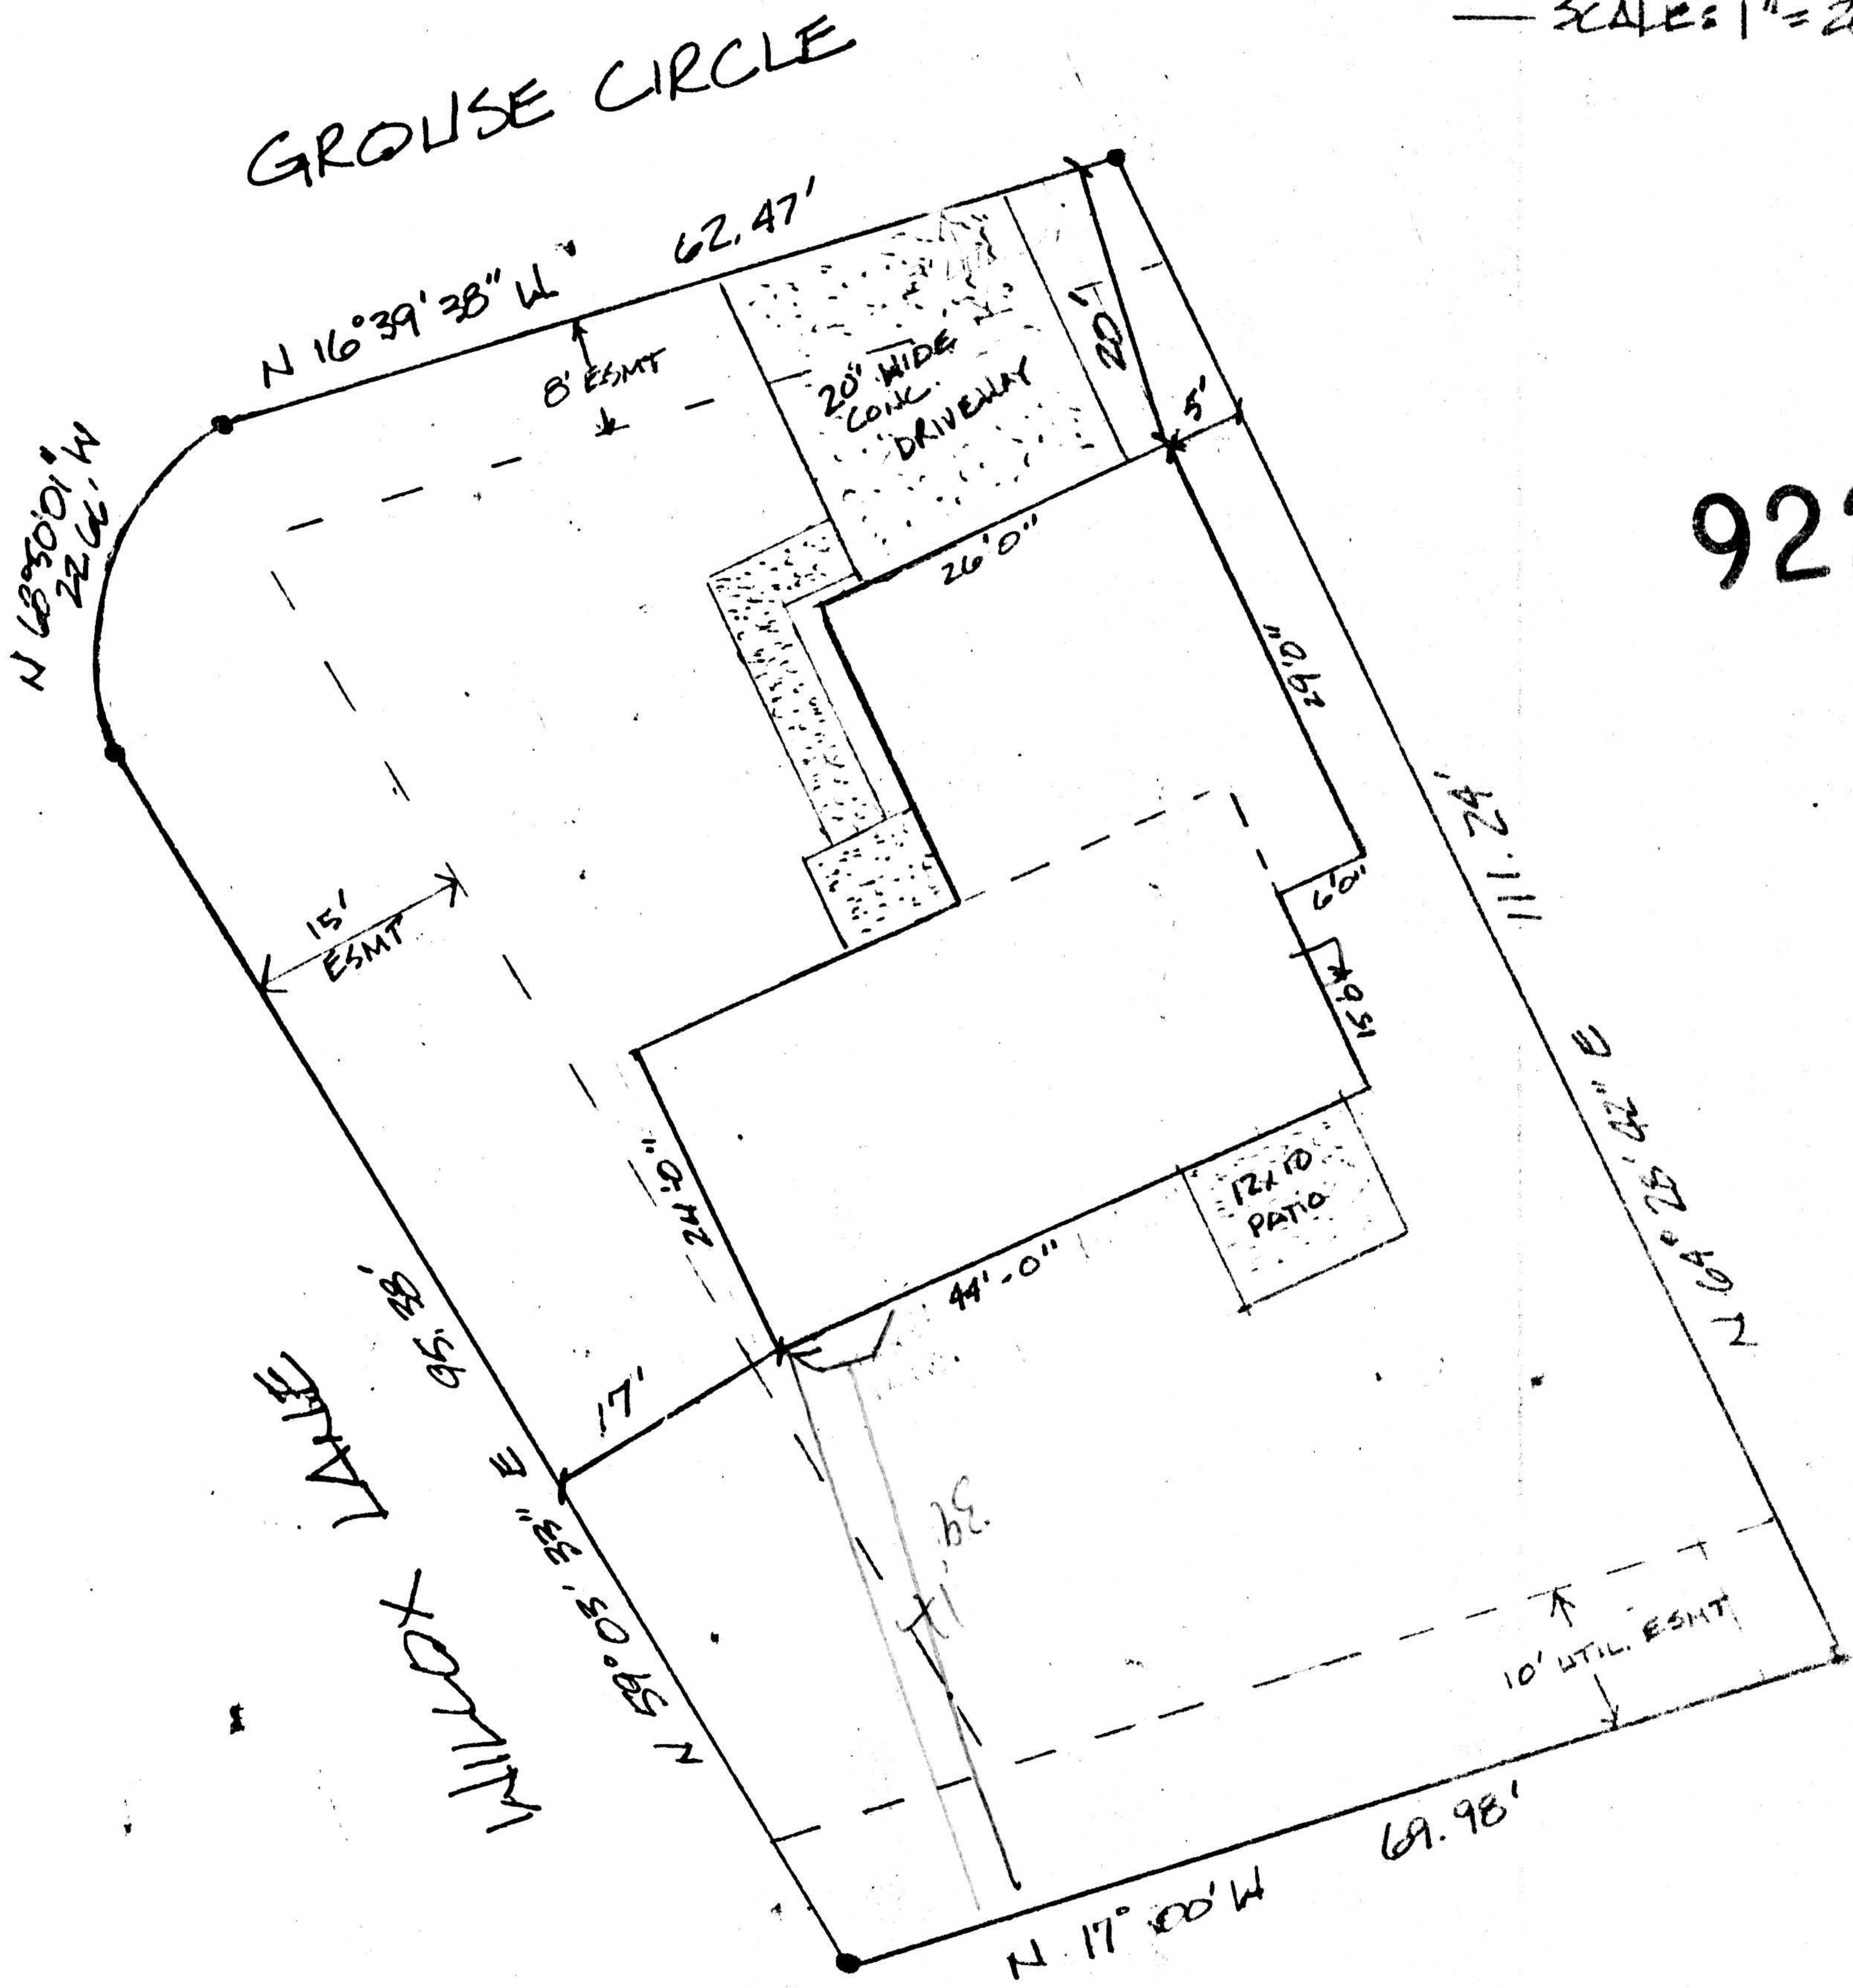

942 Grouse Cr.