


1013 Batts Ford Cir

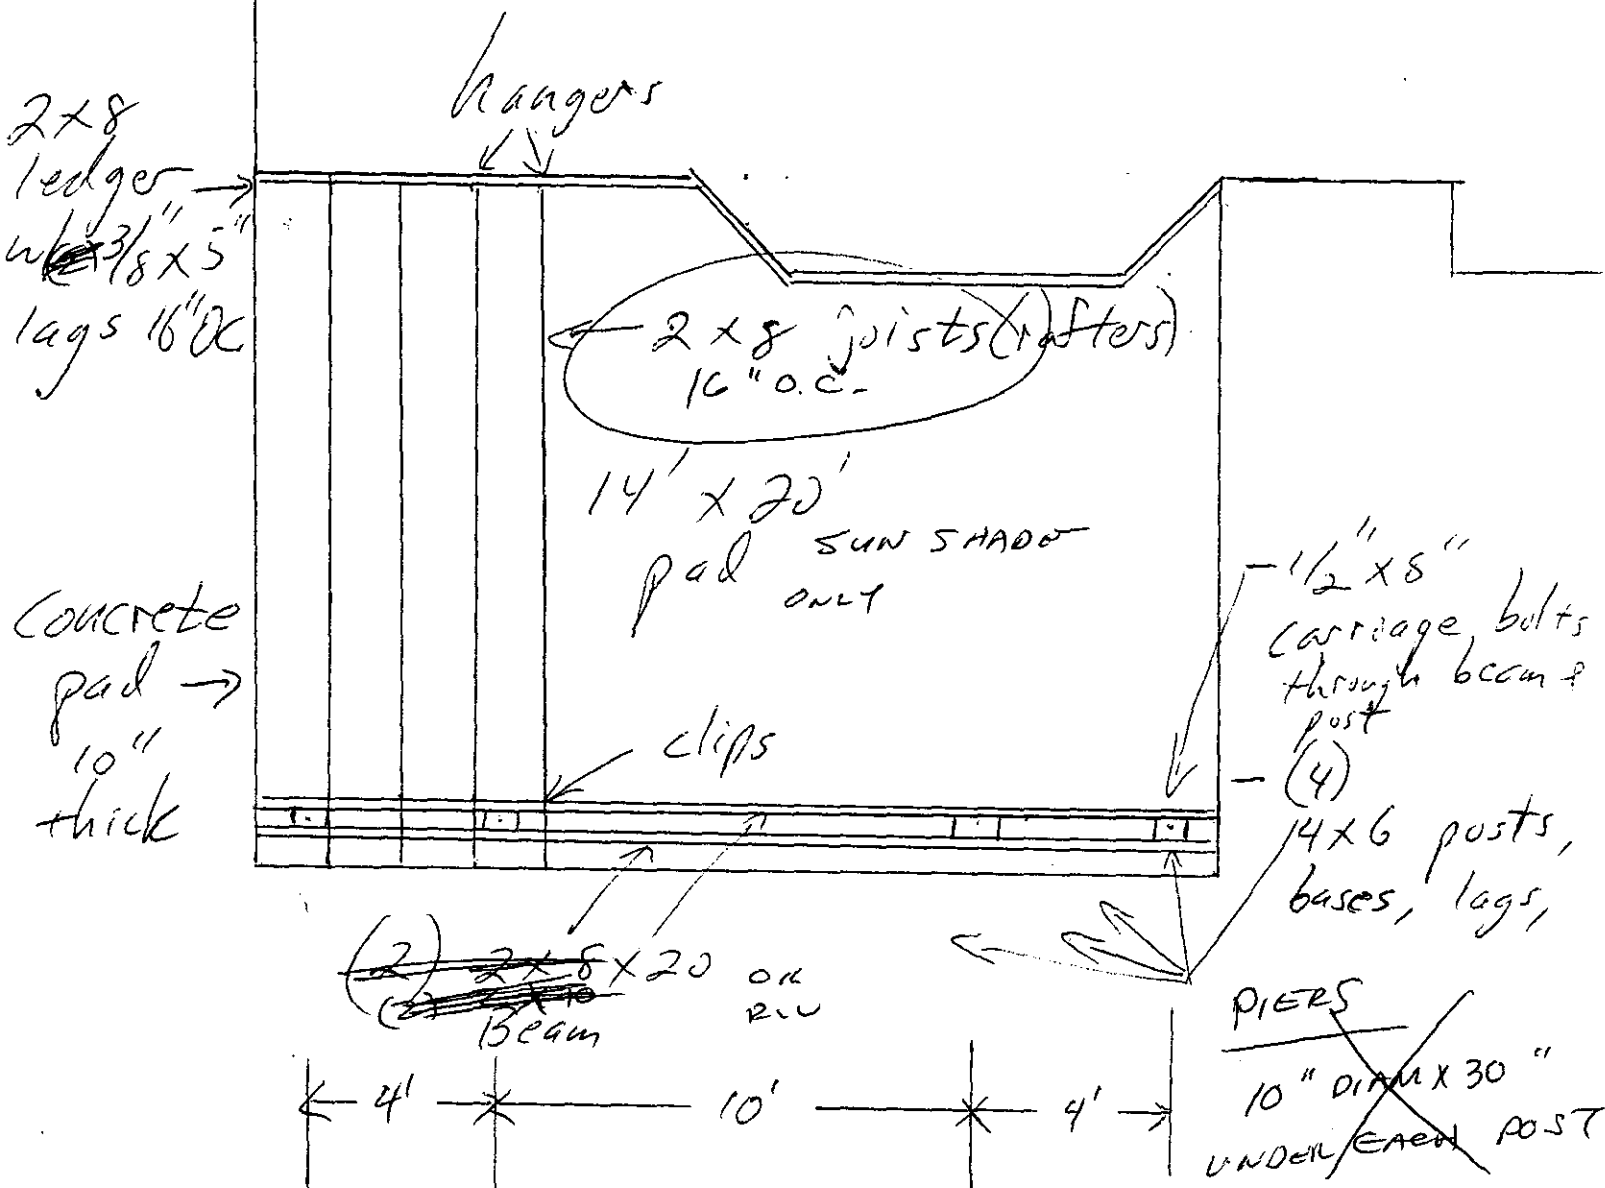


8' high Redwood  
Overhead

1/4" = 1'

SEE ATTACHMENT

981291

SITE PLAN

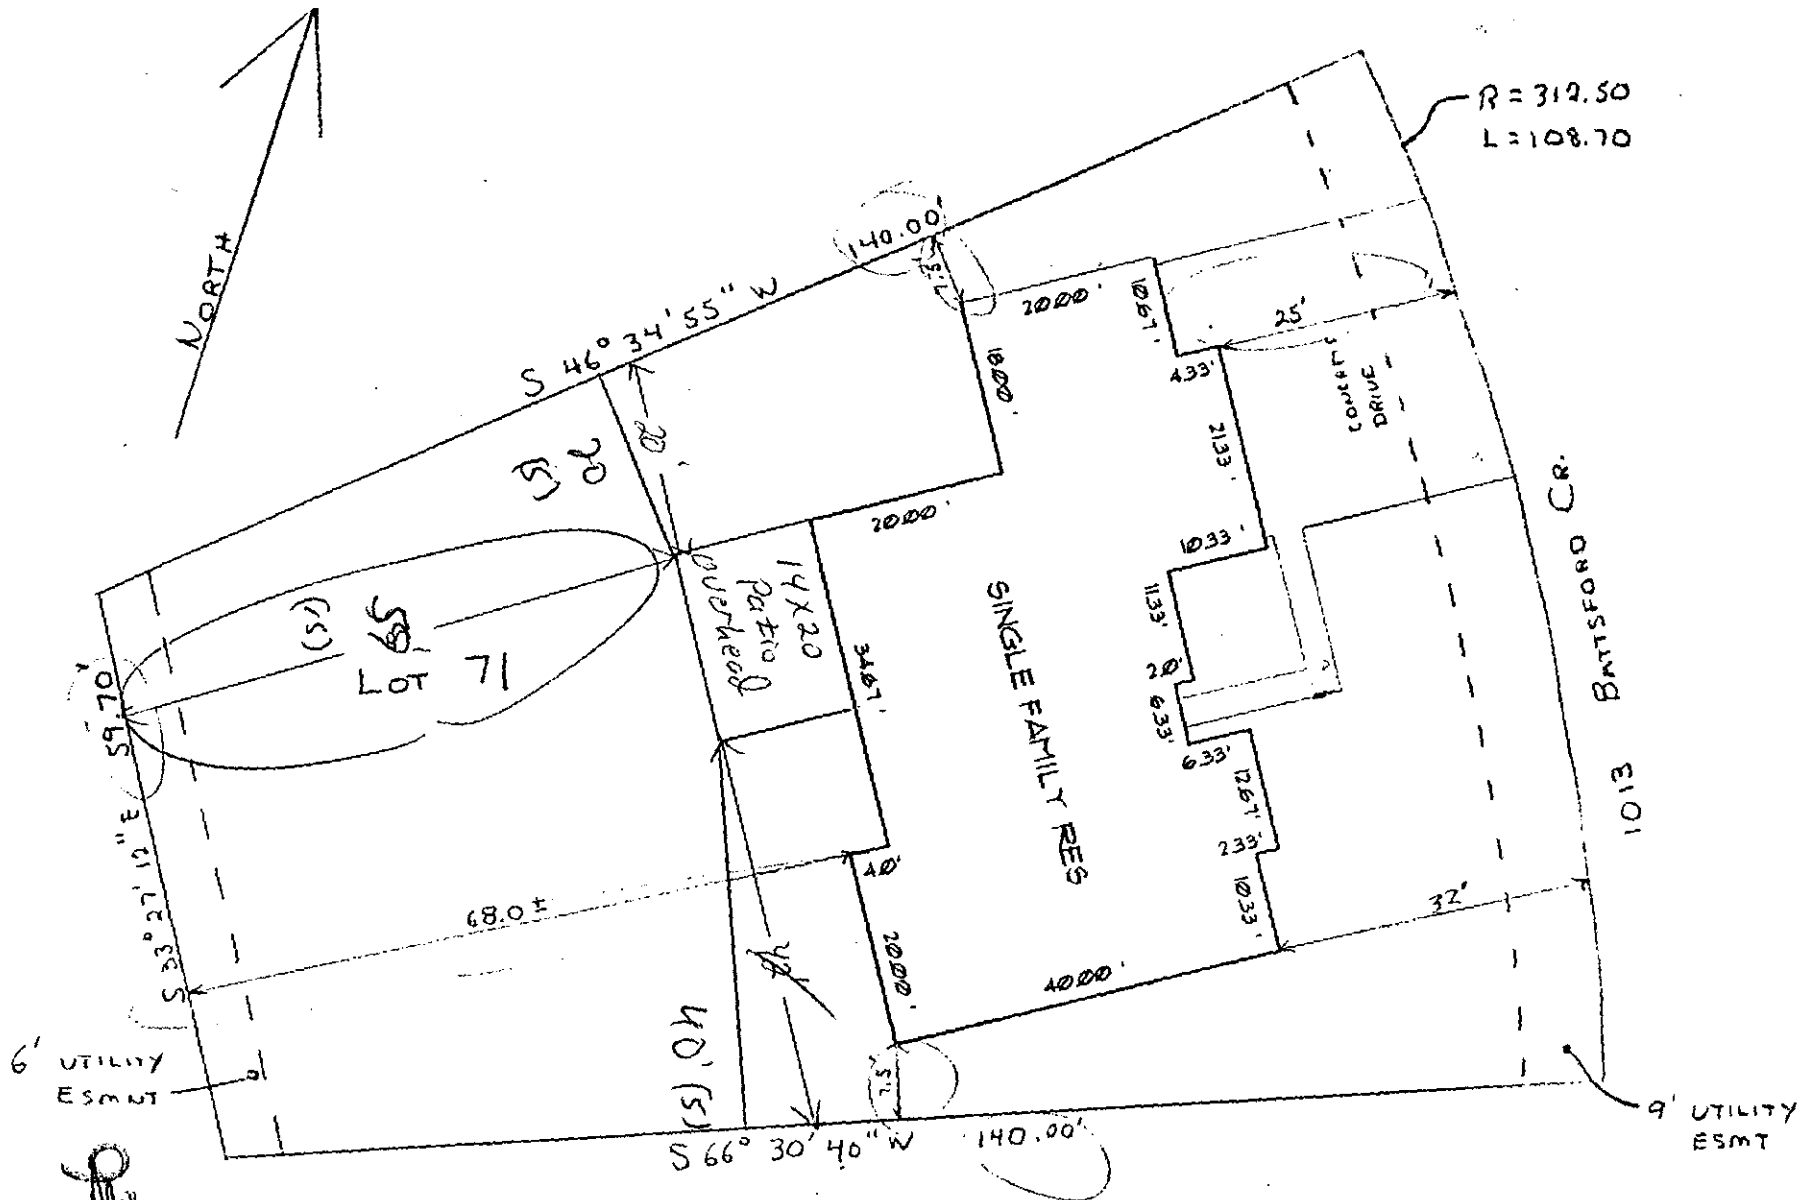

R = 312.50  
L = 108.70

981291

~~971308~~

SEIFA CONSTRUCTION  
LOT 71, FABLE TREE  
1013 BATTSFORD CR.  
11,912.41 SF  
SCALE: 1" = 20'  
4/15/97 ERS