


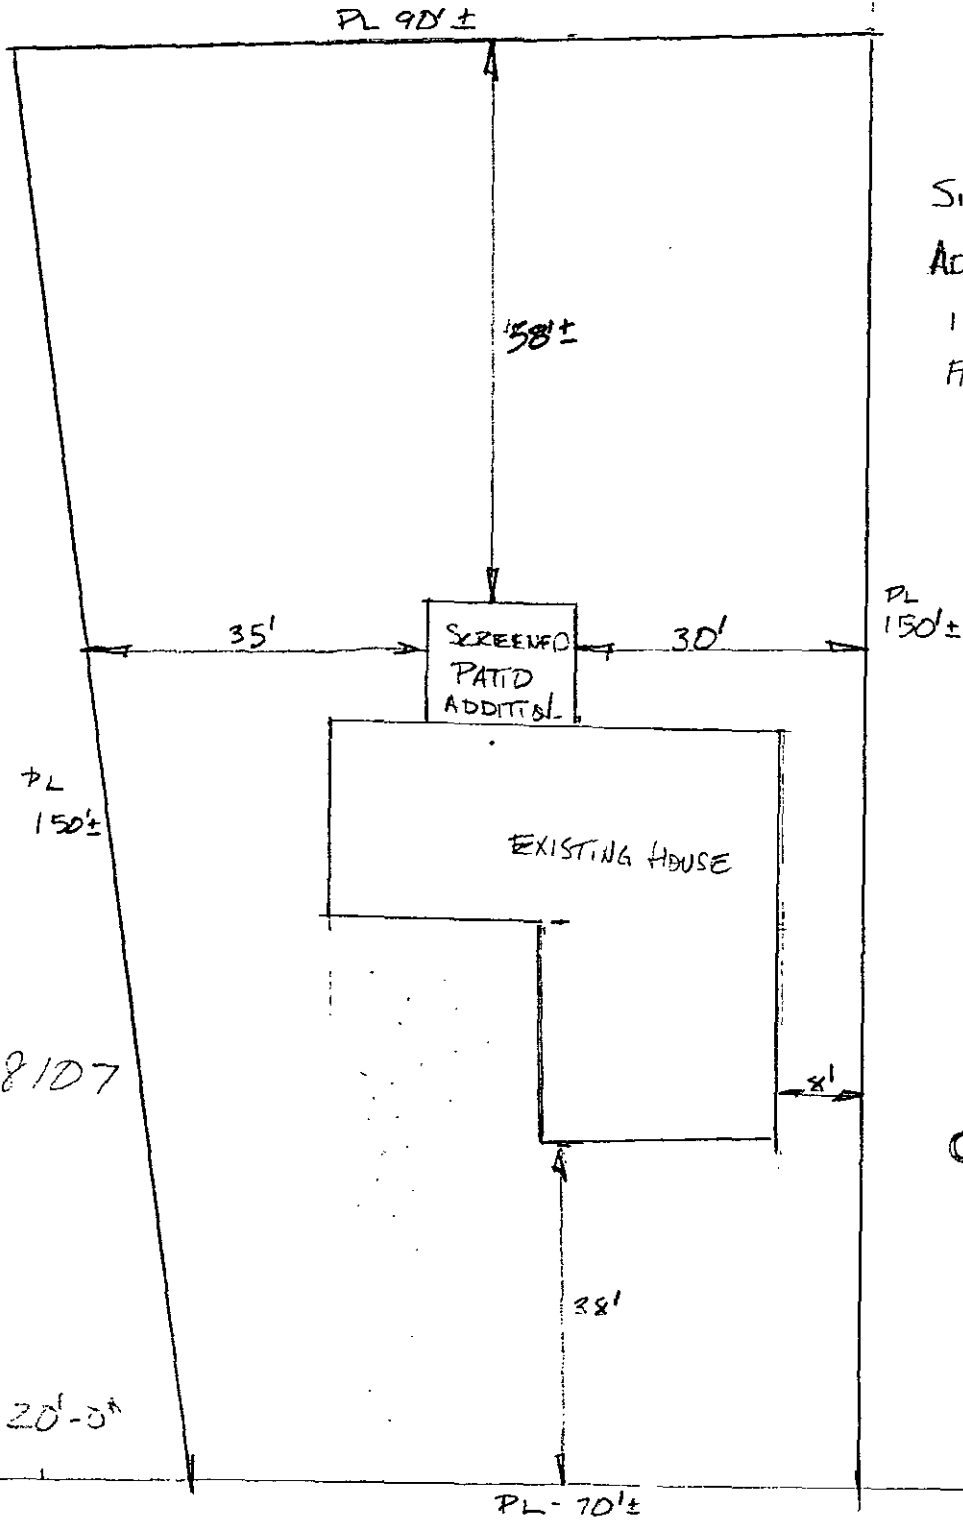

SITE PLAN FOR
ADDITION TO
1321 LORT ST.
FT. COLLINS, CO.



Assoc. # 9713408107

BARBARA
SERVIN

SCALE 1" = 20'-0"

922280