



DRAWING FOR: POLE BARN



HARL P. CLARK
3425 SOUTH SHIELDS
FT. COLLINS, COLORADO

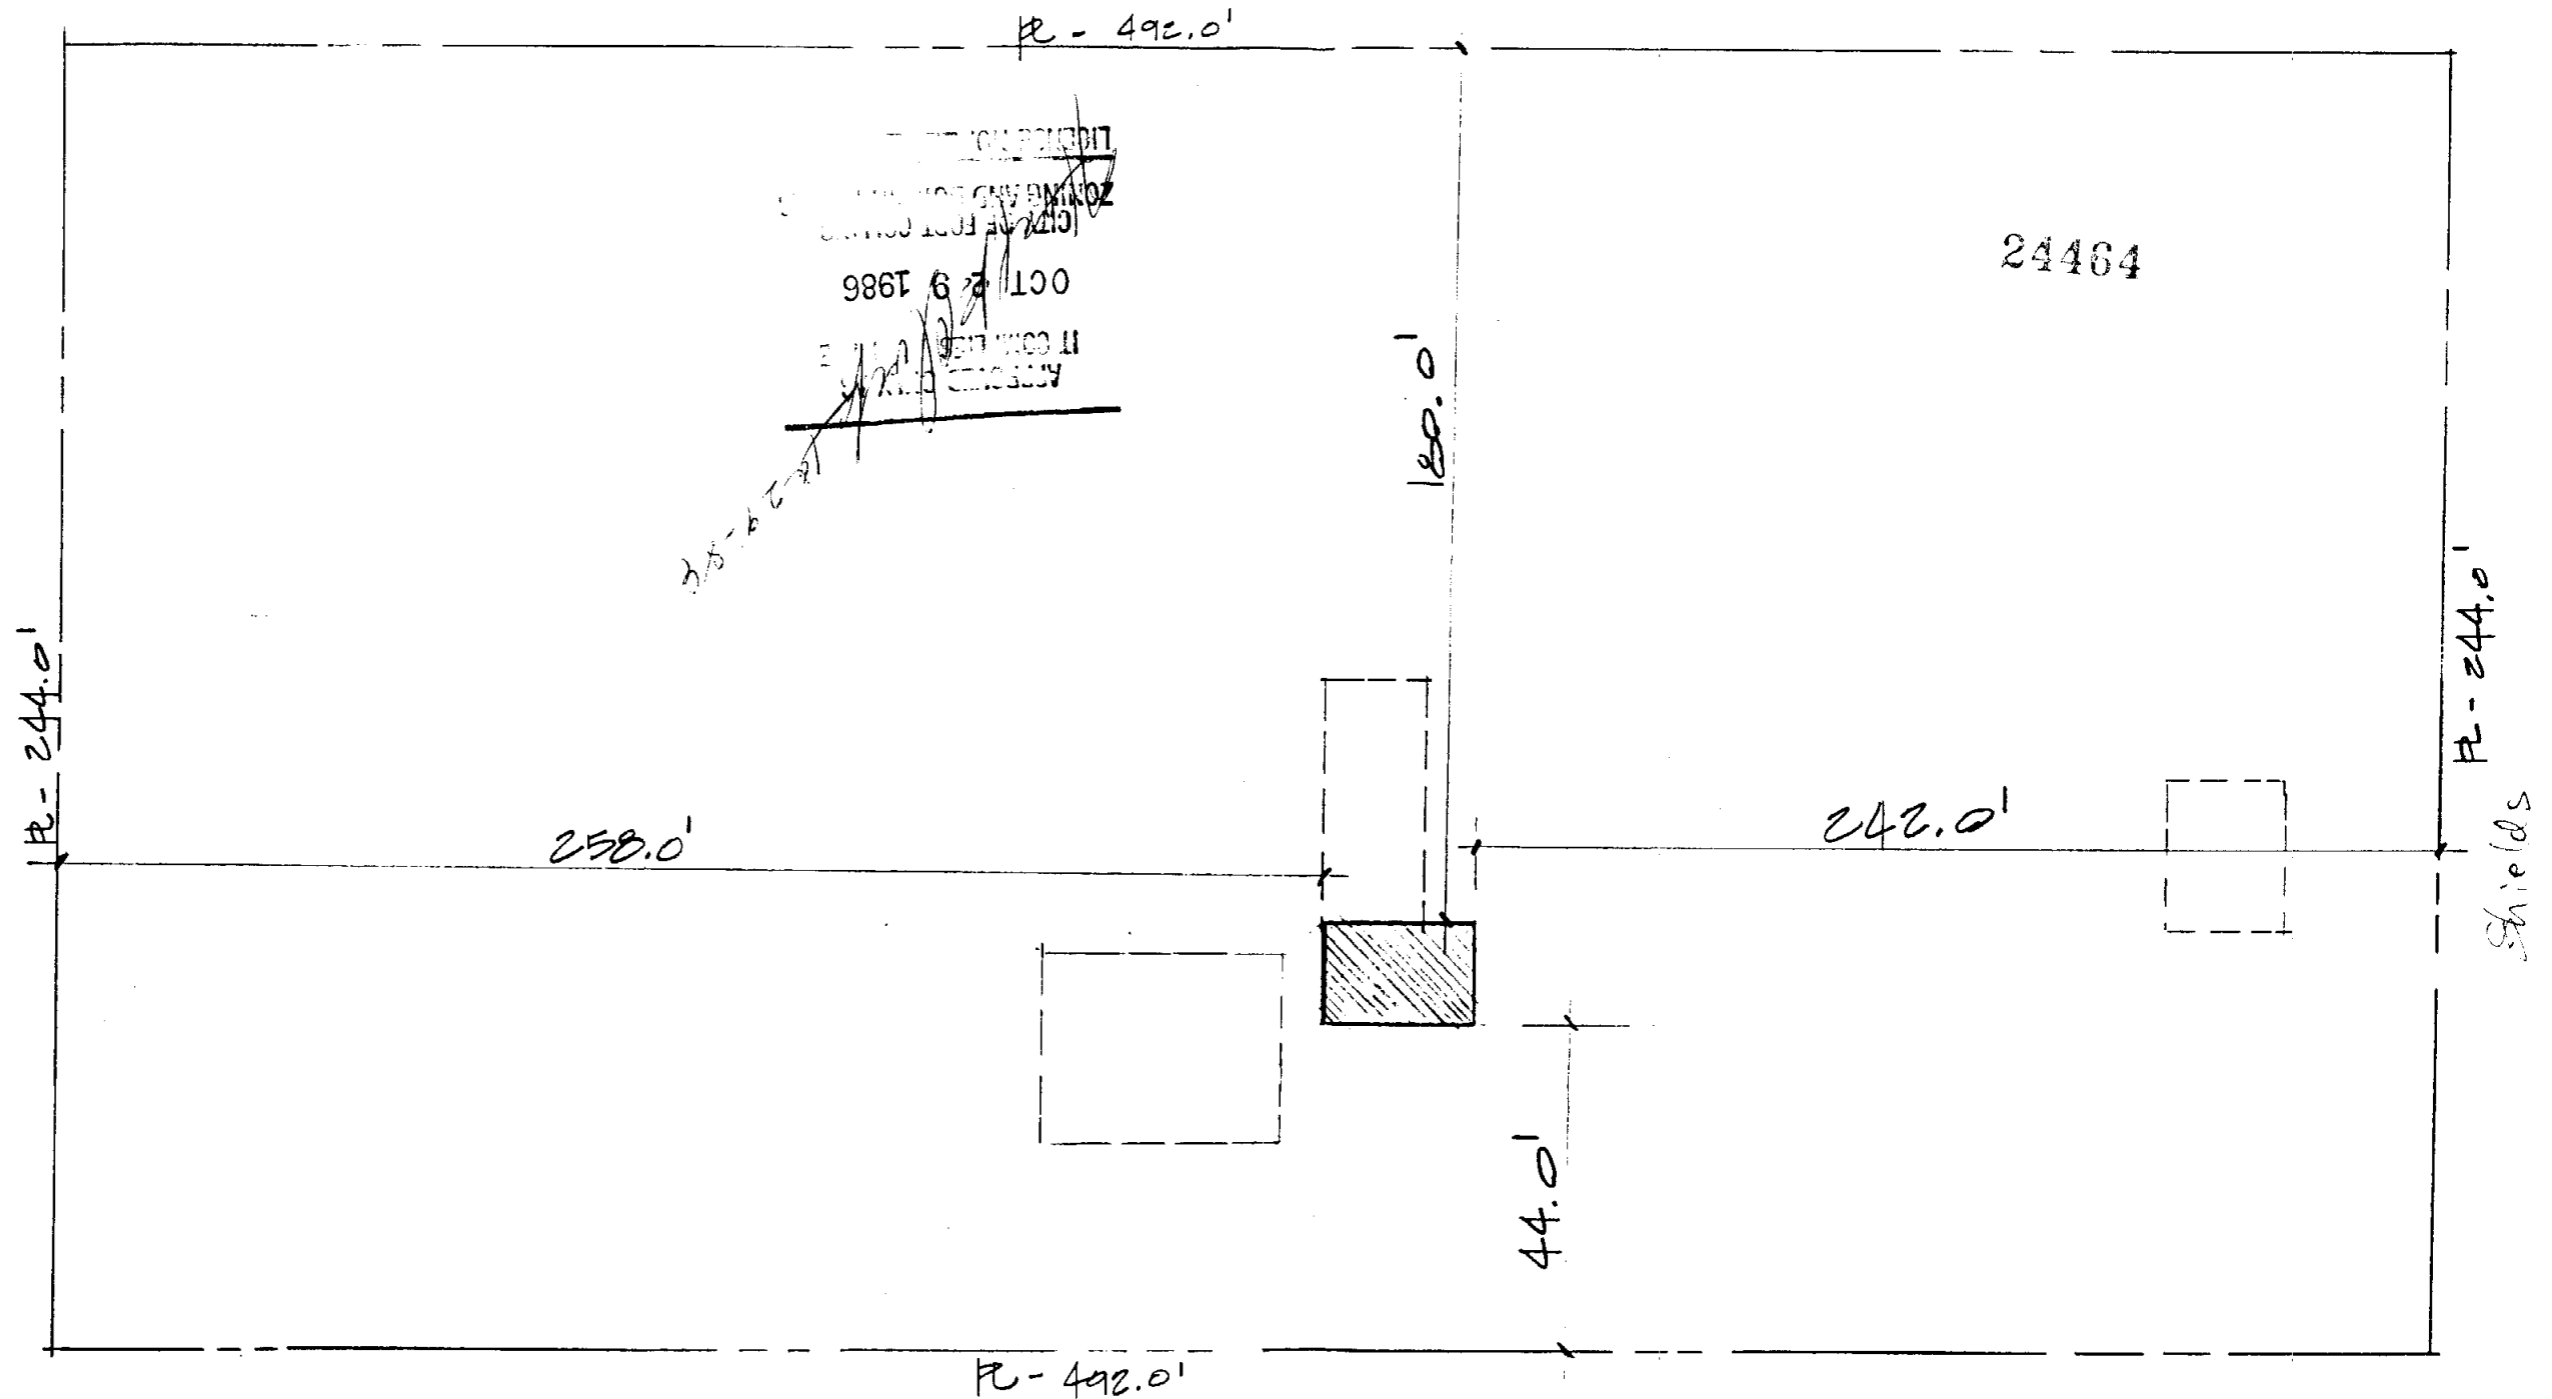

SITE PLAN

SCALE: 1" = 40'

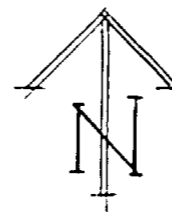

  -  PROPOSED PROJECT
-  EXISTING STRUCTURES