


# PLOT PLAN FOR MELODY HOMES INC.

LOT 325, BLOCK -, RIDGEWOOD HILLS P.U.D. THIRD FILING,  
 CITY OF FT. COLLINS, COUNTY OF LARIMER, STATE OF COLORADO.  
 ADDRESS 709 HILLROSE COURT

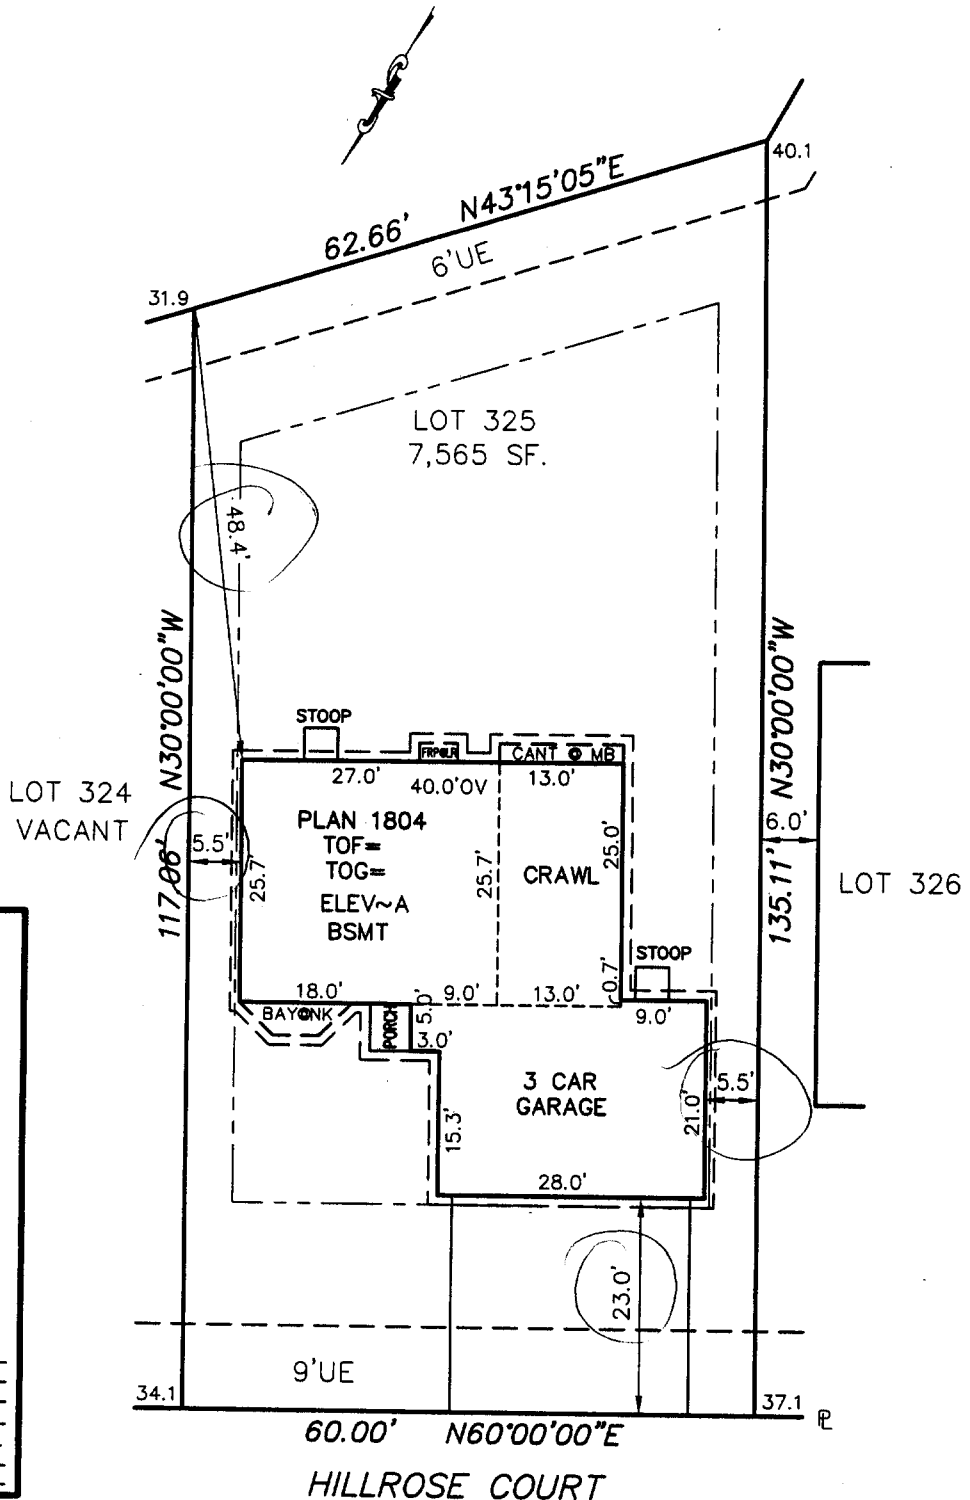

**LEVEL NOTES:**

BOW	+	
*HI	-	
BOW		HUB
HSD		-
*HI		BOW
		HSD
		C-
HUB	+	
HI	-	
CHECK IN	/	
HSE STK	: BY _____ DATE _____	
HSE RESTK	: BY _____ DATE _____	
FDN	: BY _____ DATE _____	
ISP/GRD STK	: BY _____ DATE _____	
HBW/GRD	: BY _____ DATE _____	
REGRD	: BY _____ DATE _____	
REGRD	: BY _____ DATE _____	

**GENERAL NOTES**

- THIS PLOT PLAN DOES NOT SHOW LOCATION OF WINDOW WELLS. FOR THEIR LOCATION SEE STRUCTURAL ENGINEERED PLANS.
- THIS PLOT PLAN IS BASED ON INFORMATION PROVIDED TO CARROLL & LANGE BY THE BUILDER / DEVELOPER.
- DIMENSIONS SHOWN AROUND THE PERIMETER OF THE STRUCTURE ARE TO THE EXTERIOR FOUNDATION CORNERS.
- PROVIDE AND MAINTAIN POSITIVE DRAINAGE AWAY FROM ALL FOUNDATION WALLS PER WARRANTY REQUIREMENTS. (0.5% MINIMUM SLOPE FOR CONCRETE PANS.)
- THIS PLOT PLAN SHOWS PROPOSED IMPROVEMENTS ONLY. FINAL CONSTRUCTION MAY VARY.
- FOR QUESTIONS REGARDING THE FOUNDATION DURING EXCAVATION, FORM SETTING, AND HOUSE CONSTRUCTION REFER TO THE ENGINEERED FOUNDATION PLANS.
- BEFORE STAKING, THE BUILDER SHOULD VERIFY ALL HOUSE PLAN NUMBERS, DIMENSIONS, ELEVATIONS, AND SETBACKS TO THE PLOT PLAN. IF ANY DISCREPANCY EXISTS PLEASE CONTACT APPROPRIATE PERSON.

2' STAGGER REQUIRED

INFO STAKE: 1804 RH  
3 CAR GARAGE  
ELEV~A

**B0401269**

*[Signature]*  
REVIEWED & APPROVED FOR STAKING

**NOTES OF CONCERN:**

- LOCATE WATER METER PIT, LIGHT POLE OR ANYTHING ELSE THAT MAY AFFECT THE DRIVEWAY LOCATION AND CALL OFFICE.

*Sf new*  
*3-25-04*

<b>LEGEND:</b>	<input type="checkbox"/> UTILITY PEDESTALS
WATER SERVICE	PROPERTY LINE
SANITARY SEWER SERVICE	BOW=BACK OF WALK
LIGHT POLE	FOW=FRONT OF WALK
FIRE HYDRANT	F=FLOW LINE
	--- SETBACK
	--- EASEMENT

**MELODY HOMES INC.**  
 11031 SHERIDAN BLVD.  
 WESTMINSTER CO. 80020  
 PHONE: (303) 466-1831  
 FAX: (303) 466-2368

CALL UTILITY NOTIFICATION  
 CENTER OF COLORADO  
 1-800-922-1987  
 OR 534-6700 IN METRO DENVER  
CALL 2-BUSINESS DAYS IN ADVANCE BEFORE YOU DIG, GRADE, OR EXCAVATE FOR THE MARKING OF UNDERGROUND MEMBER UTILITIES

**MINIMUM SETBACKS:**  
 FRONT: 20'  
 SIDE: 5' REAR: 15'  
 STREET SIDE: 15'  
 MINIMUM BETWEEN STRUCTURES: 10'

SCALE: 1"=20'  
 DATE: 03-04-04  
 REV: \_\_\_\_\_  
 BY: JS  
 JOB NO: 2386

TP