



J-R ENGINEERING

A Westrian Company

2620 East Prospect Road • Ft. Collins, CO 80525
(970) 491-9888 • Fax (970) 491-9984 • www.jrengineering.com


THE JAMES COMPANY

LOT : 71 BLOCK: 2
MODEL : 2401-B-GARAGE LEFT
ADDRESS: 1132 NASSAU WAY

NOTES:

Sf new 4-5-04


- BUILDING IMPROVEMENTS SHOWN ON THIS PLOT PLAN ARE CONCEPTUAL FOR THE SOLE PURPOSE OF OBTAINING A BUILDING PERMIT. REFER TO APPROVED ARCHITECTURAL PLANS FOR CONSTRUCTION OF BUILDING IMPROVEMENTS.
- TOF IS FROM GENERIC FOOTPRINT SHOWN ON THE ORIGINAL CITY APPROVED GRADING PLAN. DUE TO CIRCUMSTANCES WHICH ARISE SUBSEQUENT TO THE PREPARATION OF THIS SITE PLAN, CONTRACTOR IS ADVISED THAT TOF SHOWN HEREON SHOULD BE VERIFIED PRIOR TO CONSTRUCTION

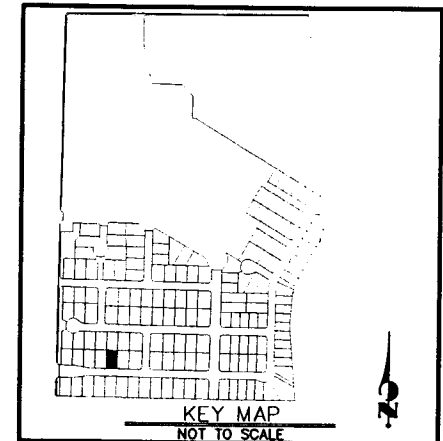

No.	REVISION	BY	DATE

STANTON CREEK 2ND

PROJECT #: 39144.15 DRAWN BY: TJF DATE: 03.10.04

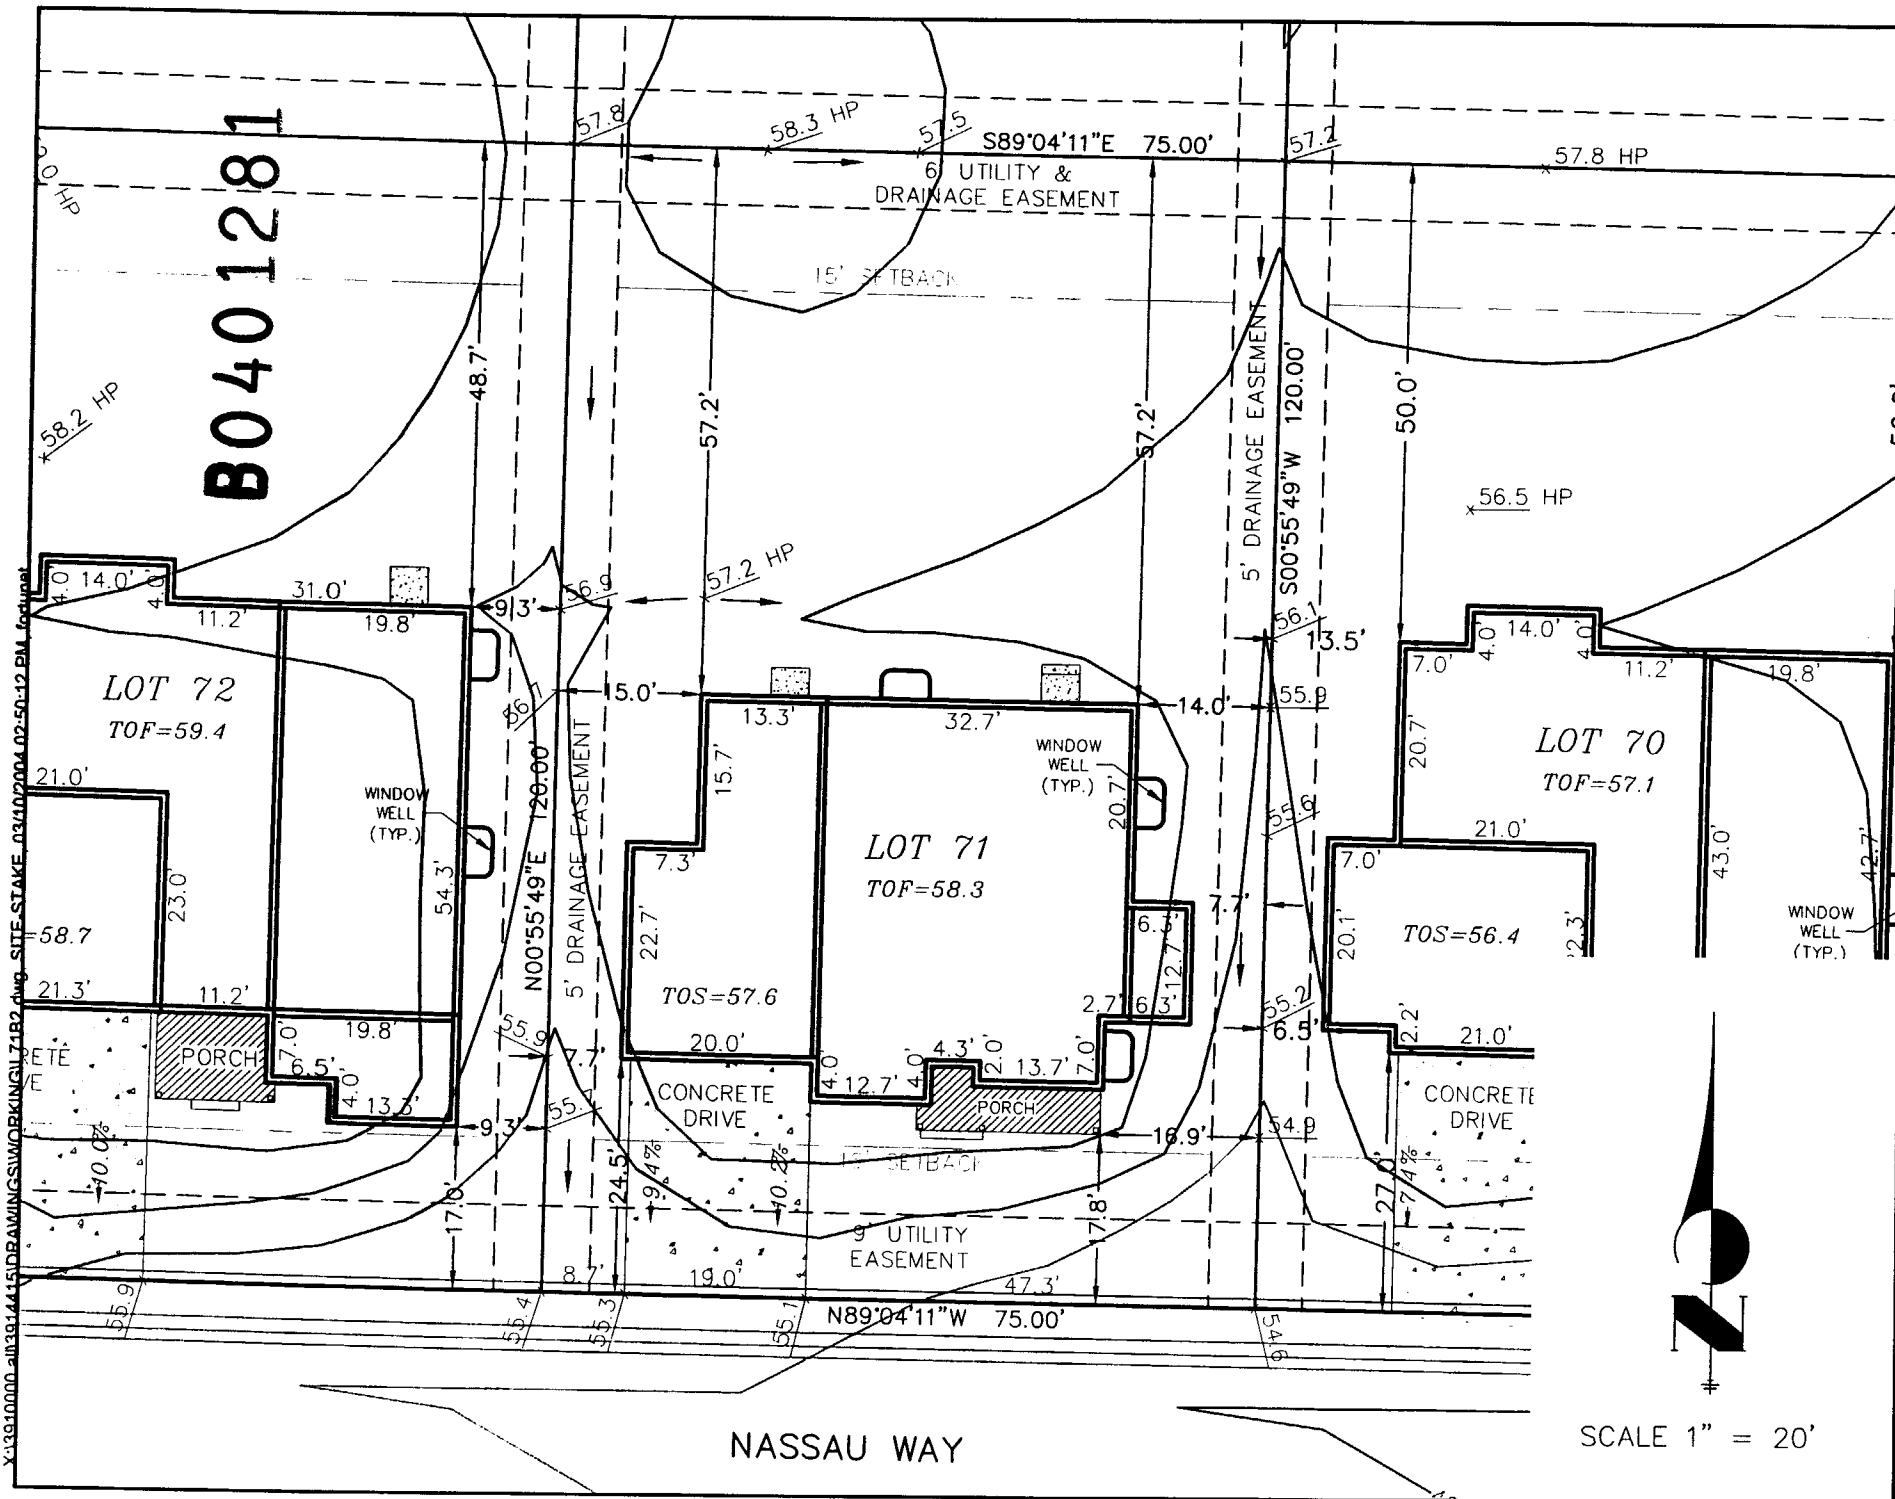

Y:\3910000-312914415\DRAWINGS\WORKING\17182.dwg SITE-STAKE_03/10/2004 02:50:12 PM fortcoll