



COUNTY FAIR LANE

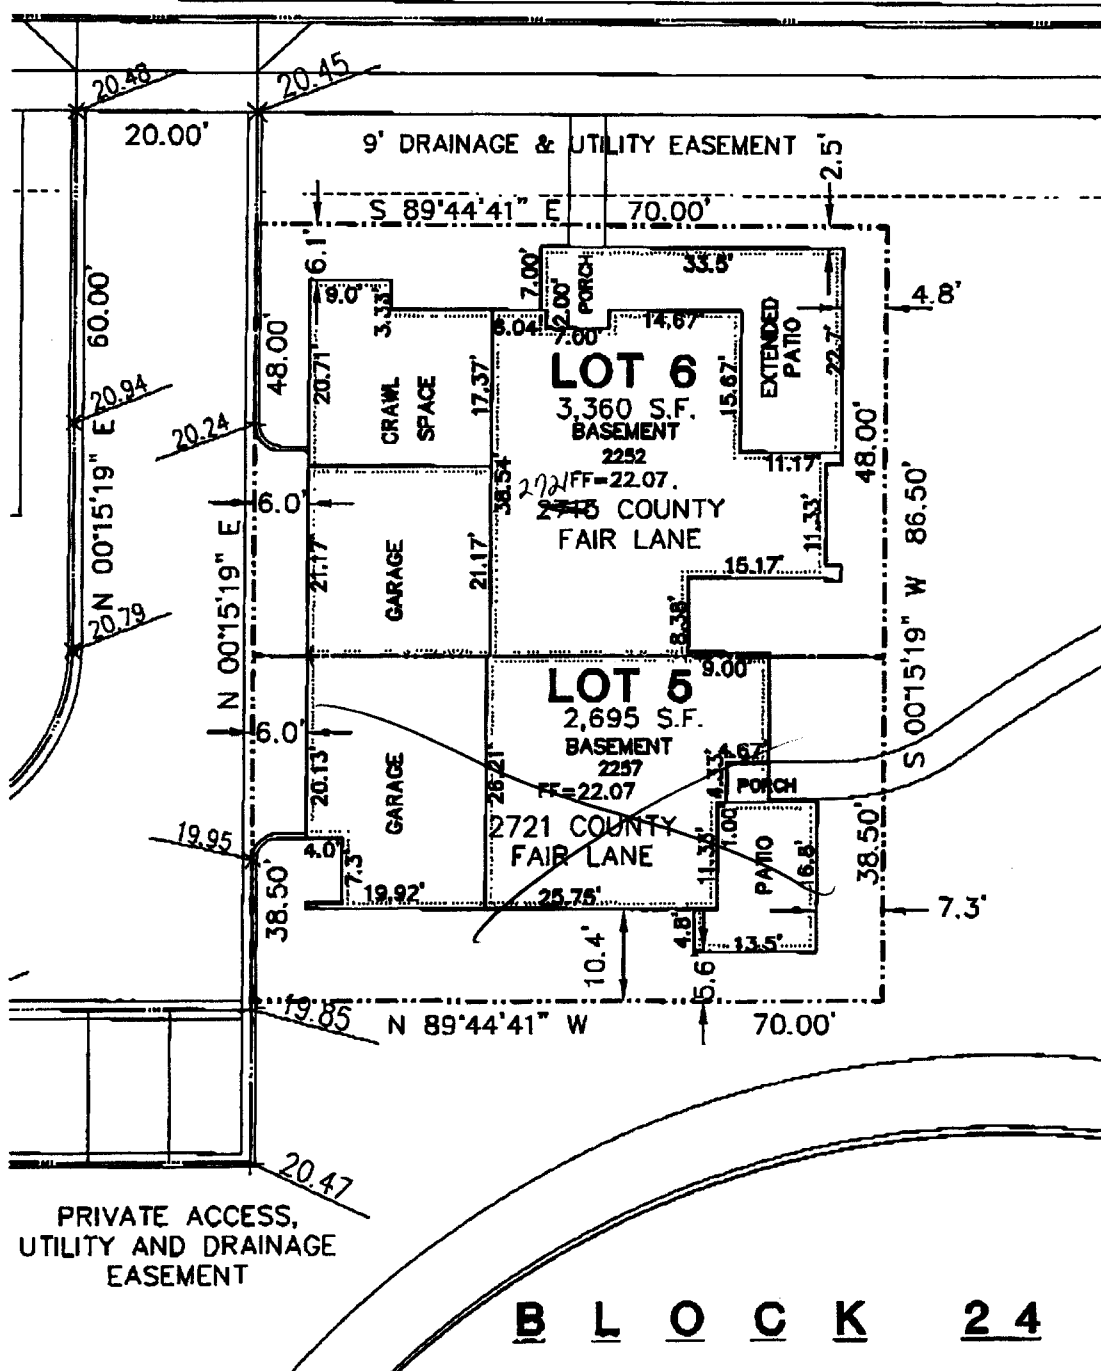

B0401448

APPROVED
FOR
STAKEOUT

BY _____
DATE _____

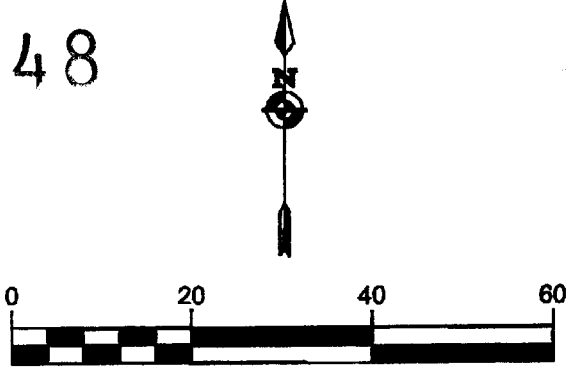

SCALE IN FEET *Sf new*
4-7-04

L:\SURVEY\construction\harvest-park\SITE-LAYOUT-ILC\B24-1566.dwg 03/04/2004 10:43:46 AM MST

<p><small>COPYRIGHT © 2003 SEAR-BROWN</small></p> <p>SEAR-BROWN</p> <p><small>208 South Meldrum Ft. Collins, CO 80521-2605 (970) 482-5922 Fax: (970) 482-6368 www.searbrown.com</small></p>	<p>Project Manager J. Allen-Morey</p> <p>Project Designer M. Long</p> <p>Drawn by K. Lynn</p> <p>Scale 1"=20'</p> <p>Appr. and Date March 4, 2004</p>	<p>SEAR-BROWN</p>	<p>PROJECT Standard Pacific Homes Harvest Park Subdivision Fort Collins, CO Site Plan Block 24 Lots 5 & 6 2721 & 2715 County Fair Lane</p> <p>TITLE OF DRAWING SITE PLAN: BLOCK 24 - LOTS 5-6</p>	<p>PROJECT NO. 861012</p> <p>DRAWING NO.</p>
--	--	--------------------------	--	---