


# SITE PLAN

Lot 28 Clarendon Hills  
44L Filing

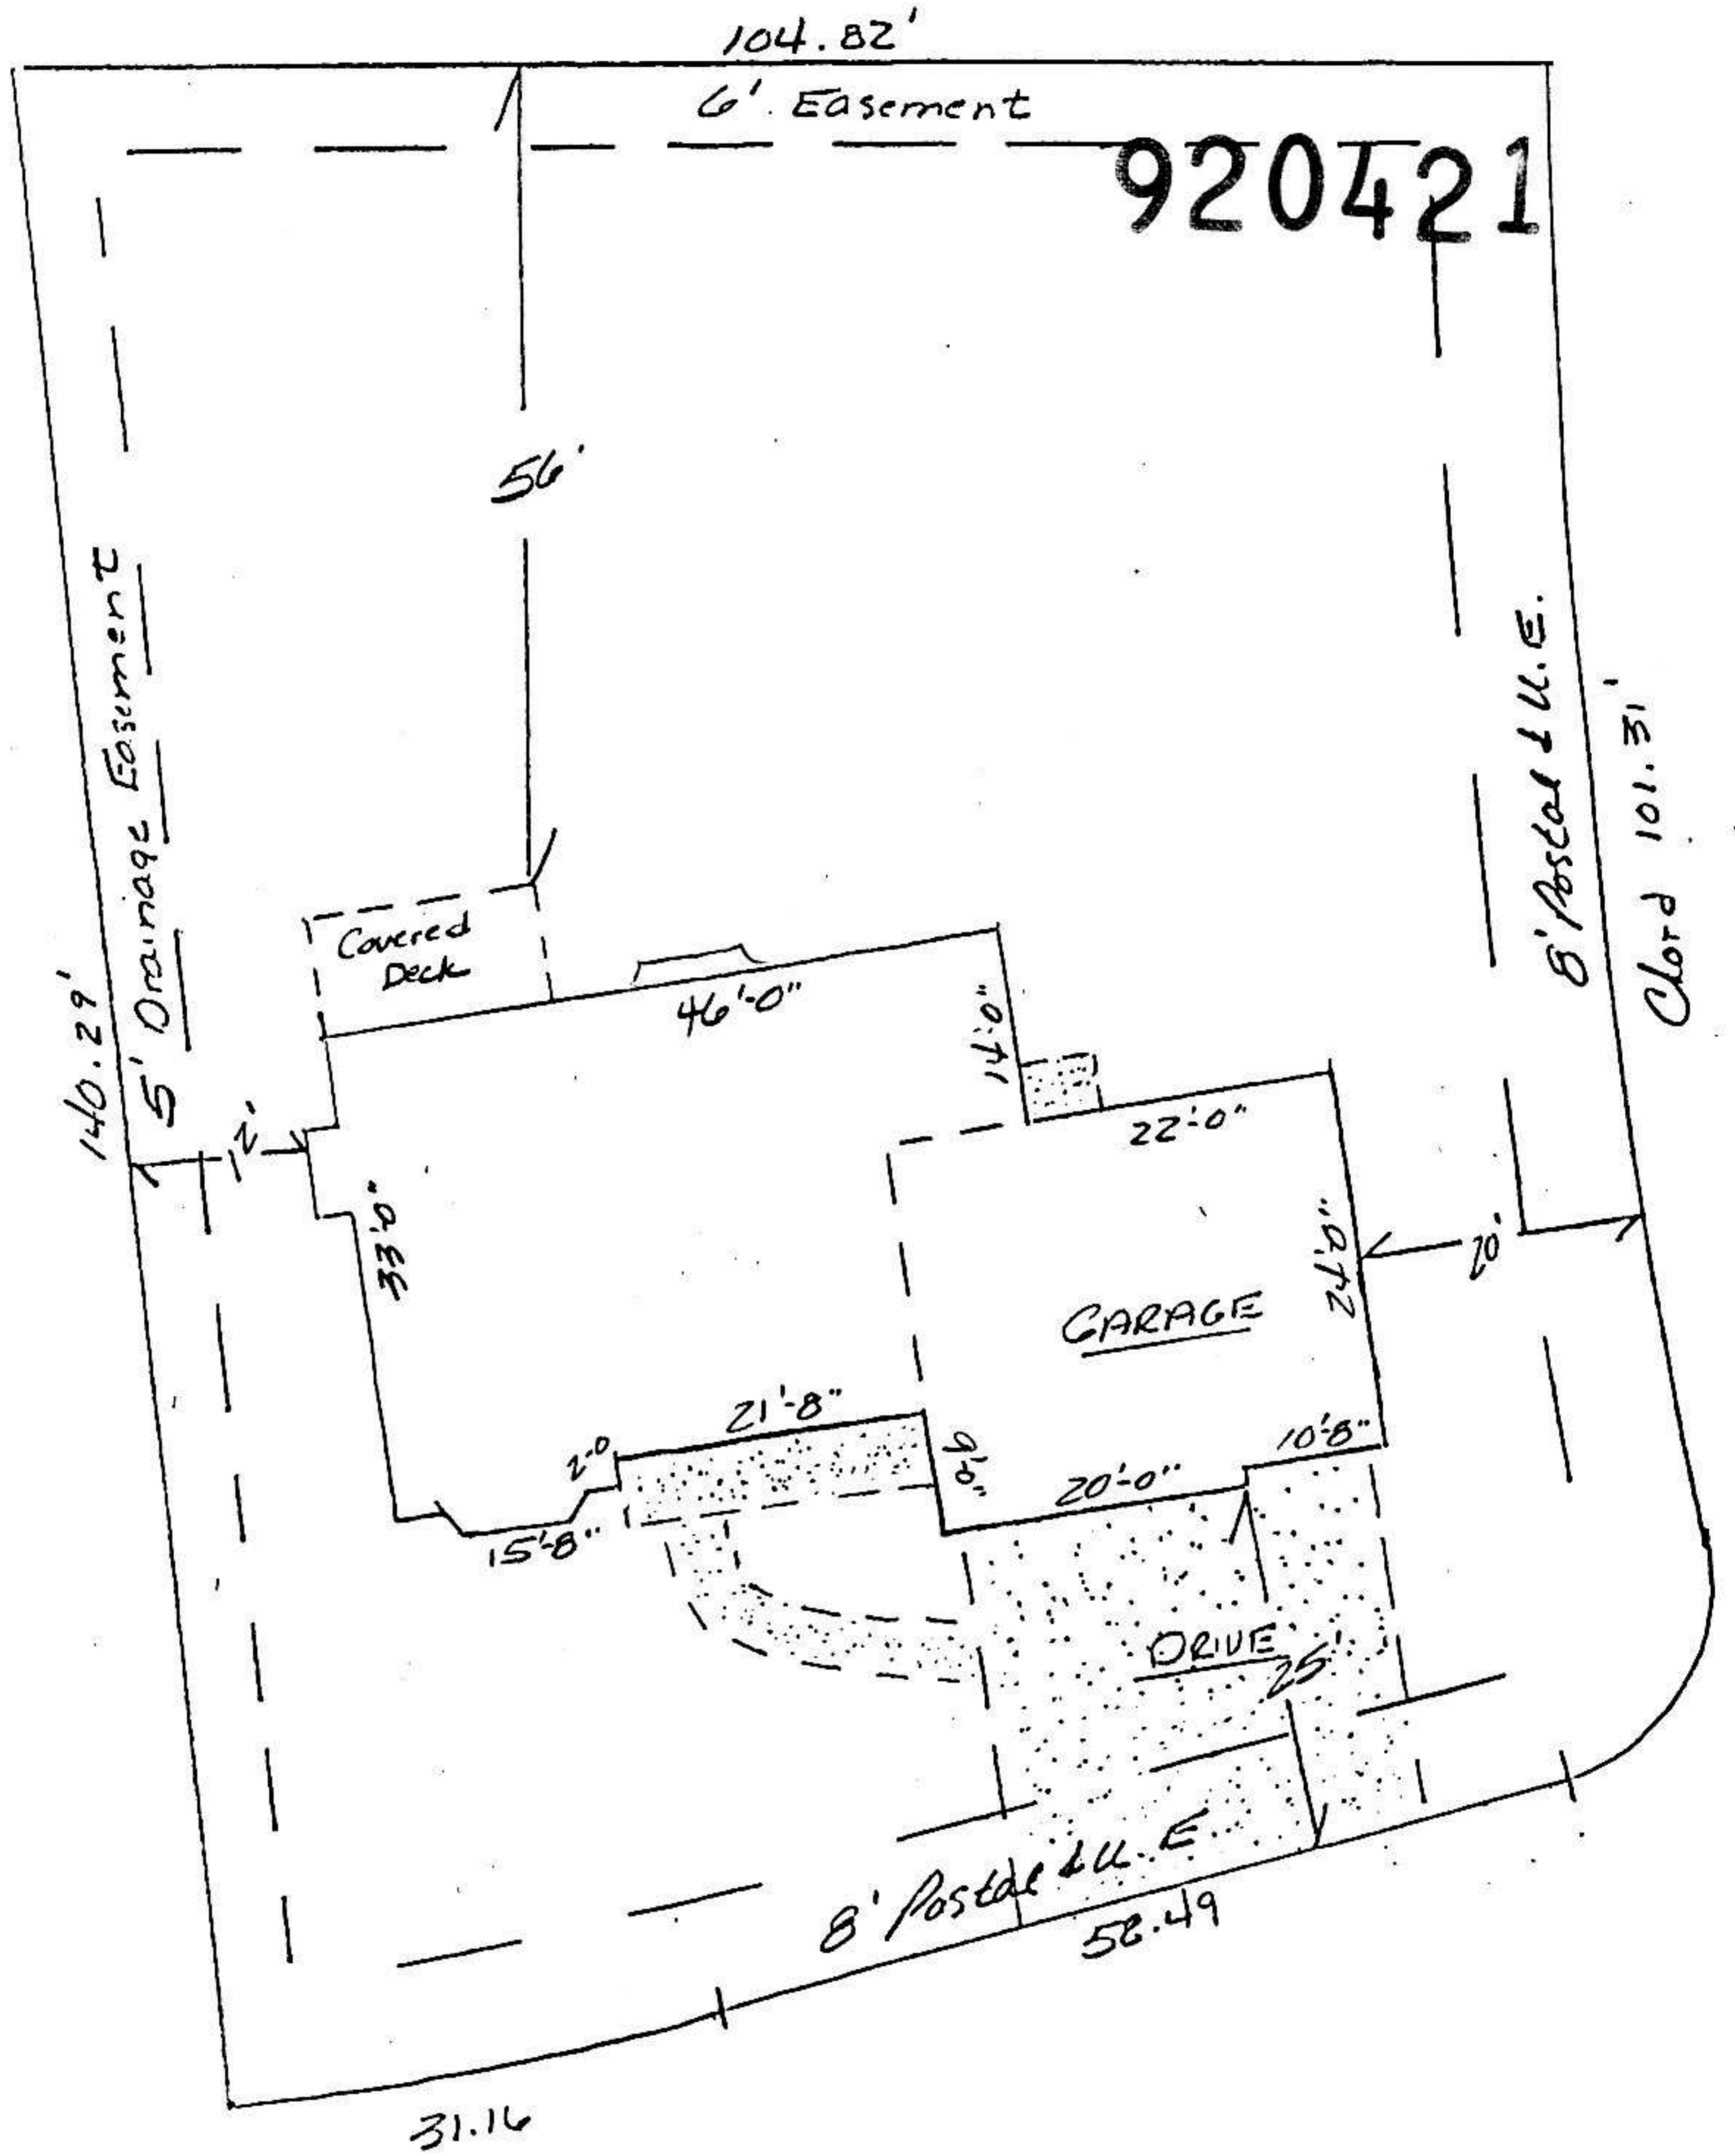

Scale 1" = 20'

Stonybrook Homes, Inc.  
P.O. Box 5086  
Loveland, Co 80539  
667-8018

1000 Hobson Court