


1005 WANTZ PLACE

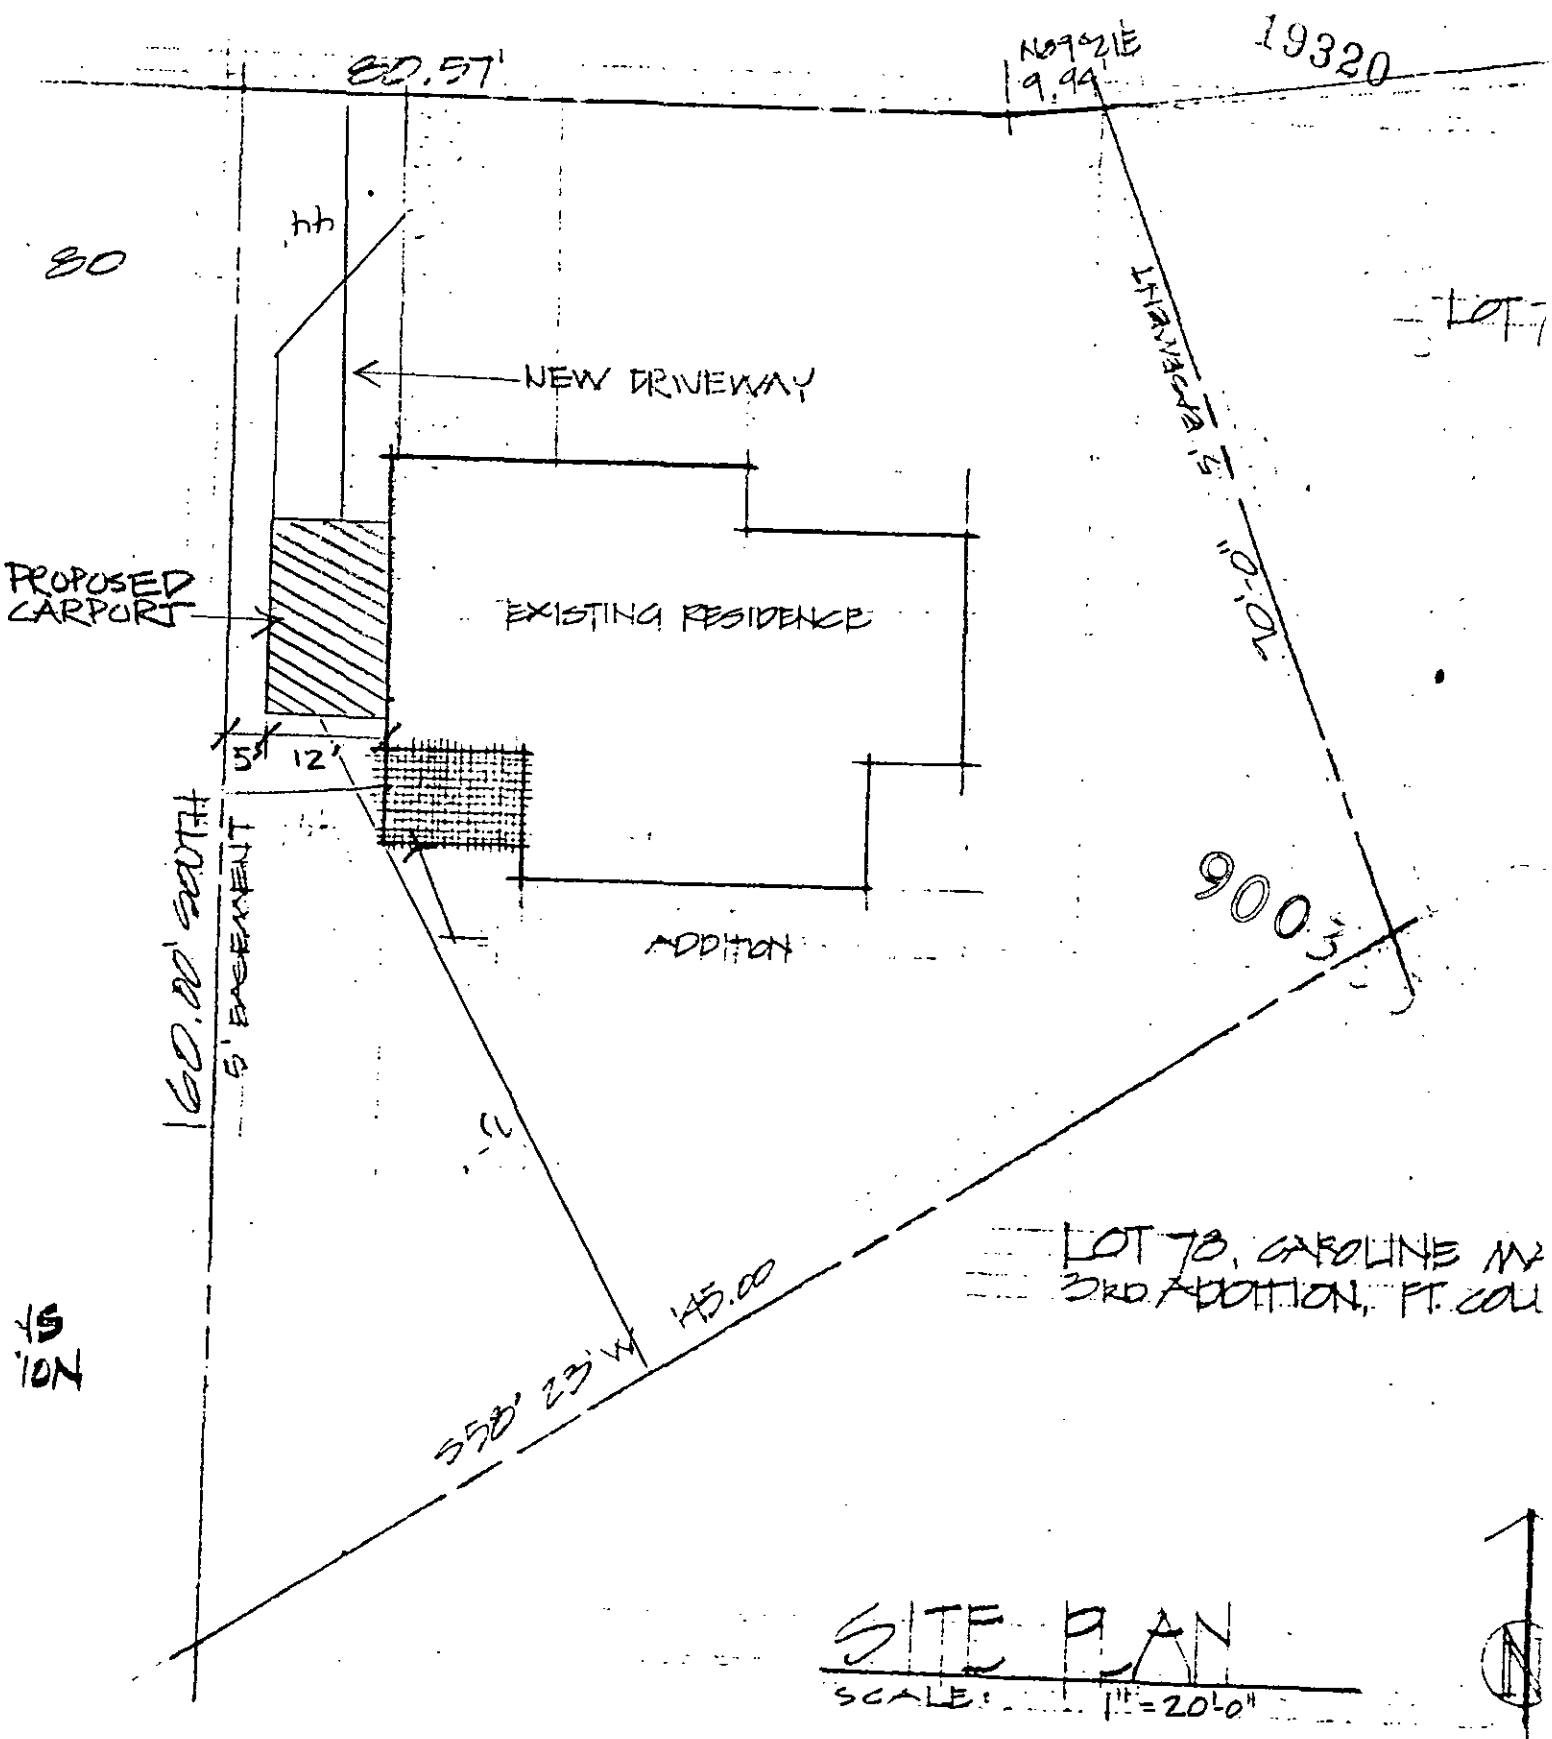

SITE PLAN

SCALE: 1" = 20'-0"