


Computed in accordance with IES recommendations

GROUP	MIN	MAX	AVE	AVE/MIN	MAX/MIN
(+)	0.00	6.11	0.38	N/A	N/A

Y-AXIS

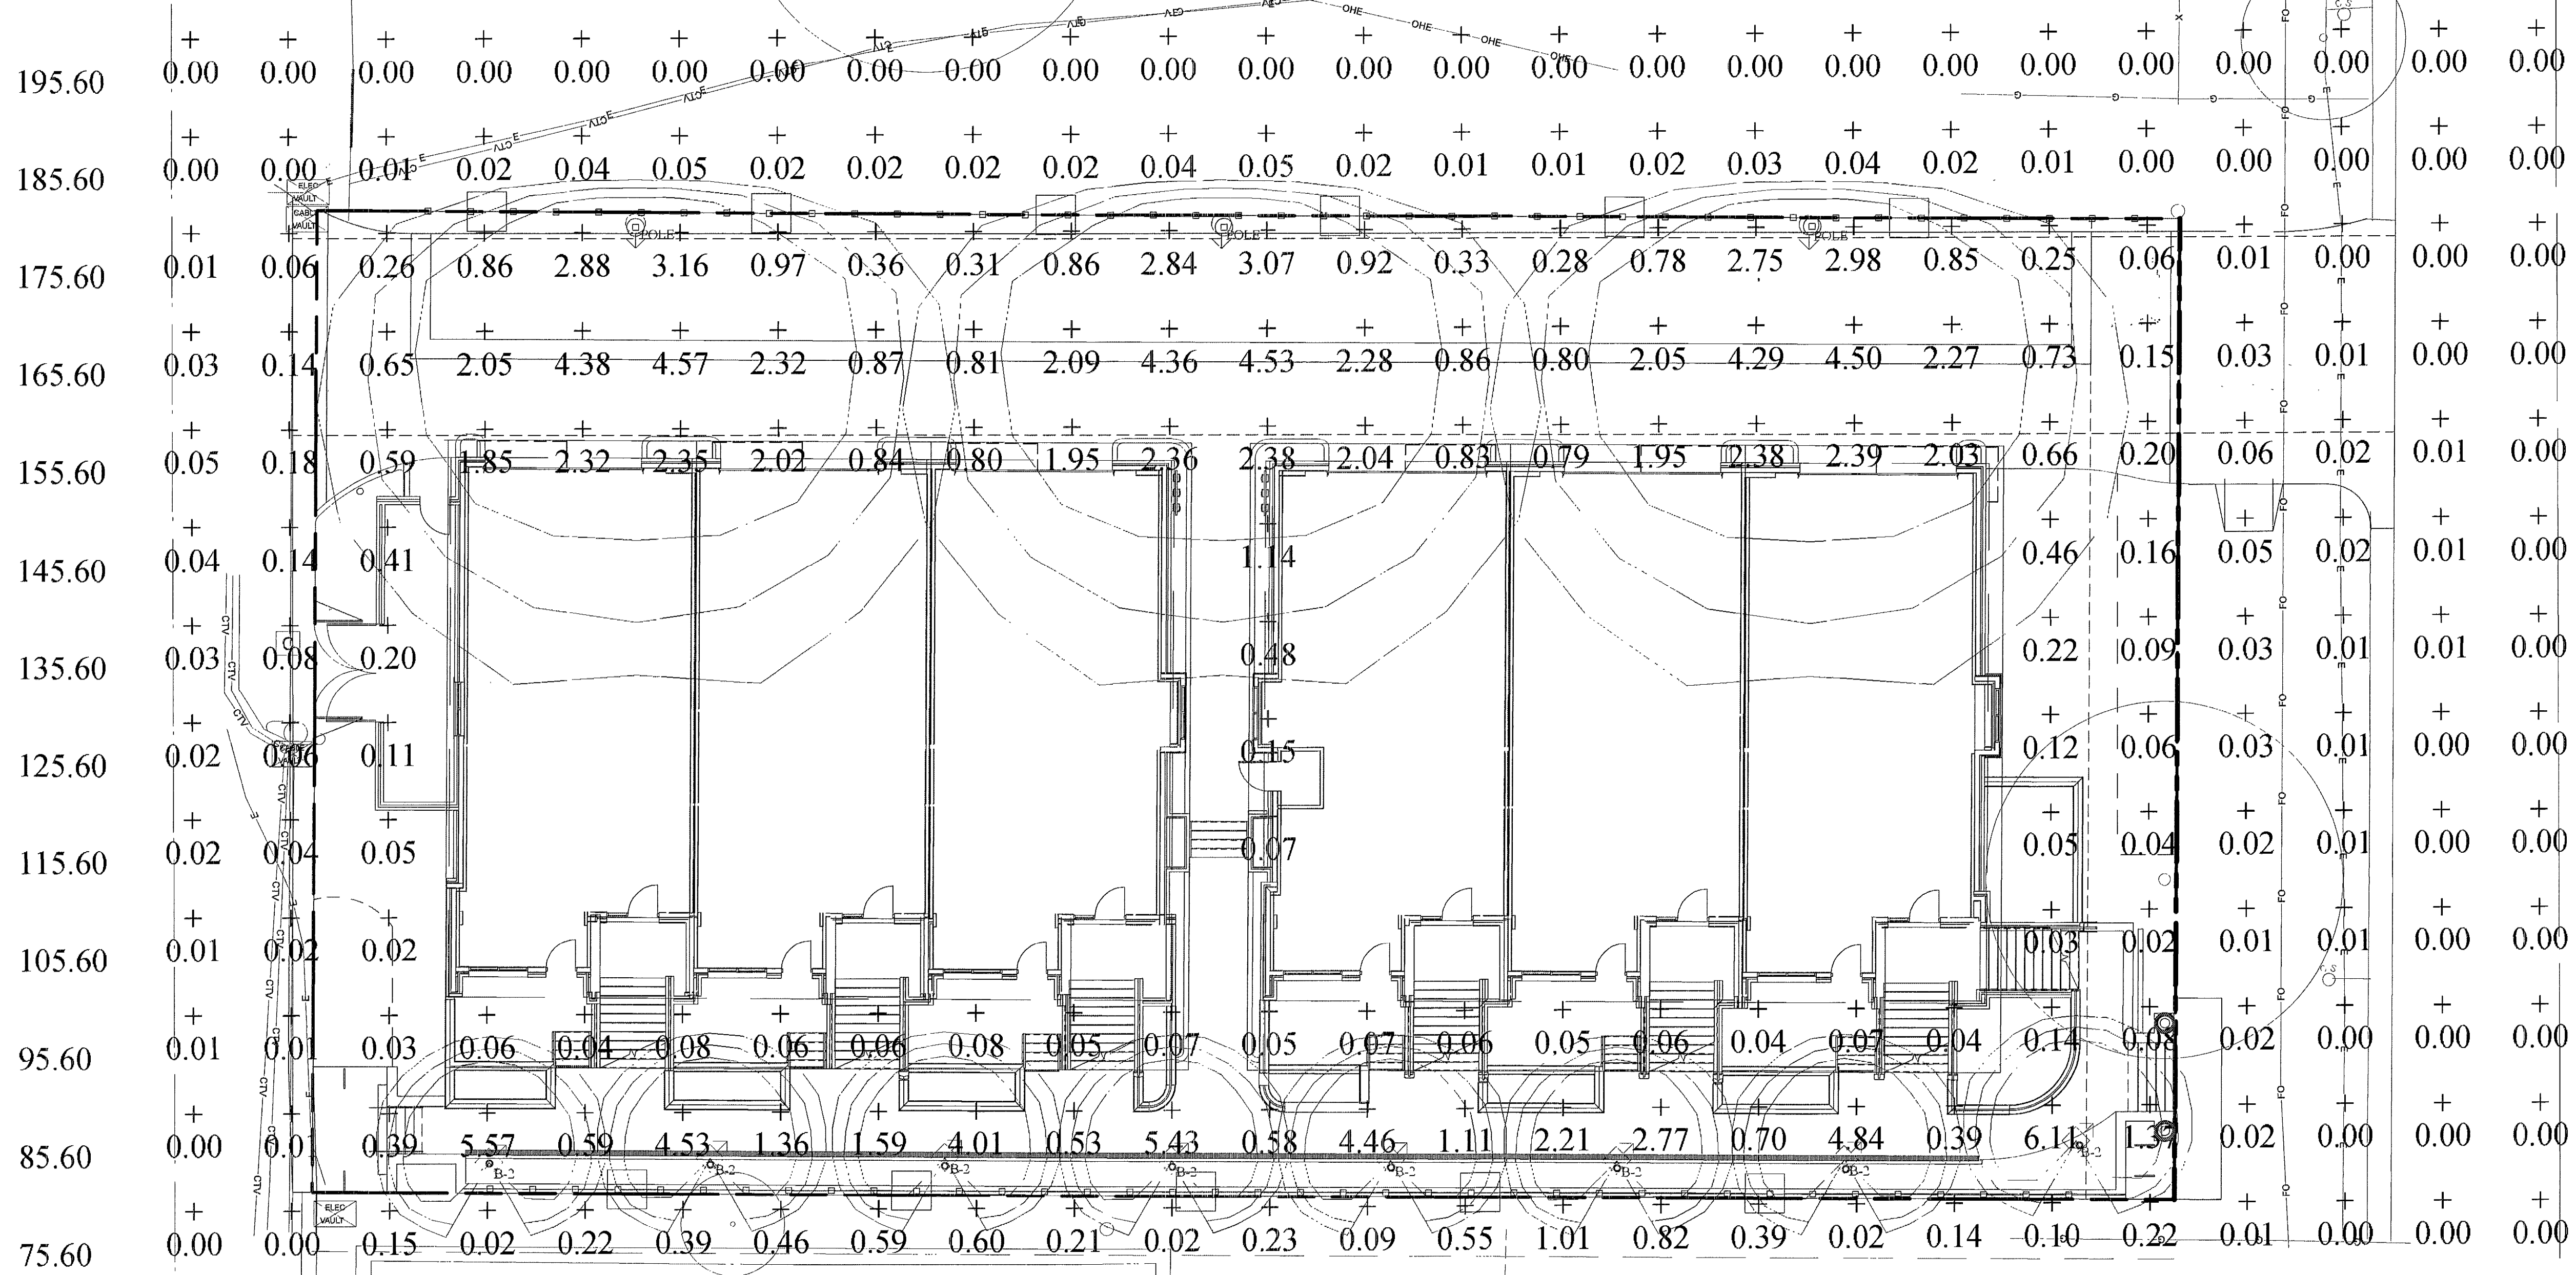

LIGHTING LEGEND:

- ⊕ OVERHEAD LIGHTING
- ⊙ BOLLARD LIGHTING

REV.	COMMENT	DATE

**russell+mills studios**  
 141 s. college ave. suite 104  
 fort collins, co 80524  
 p. 970.484.8855  
 www.russellmillsstudios.com

BROWNES ON HOWES  
**LIGHTING PLAN**  
 FINAL DEVELOPMENT PLAN

Date: 04-07-2015  
 Drawn By: KV/MT  
 Checked By: CR

Sheet

LL101

OVERALL LIGHTING PLAN

