


Legal Description

LOT 20, CAROLINE E. MANTZ SECOND SUBDIVISION, COUNTY OF LARIMER, STATE OF COLORADO.

Source: RE/MAX ALLIANCE

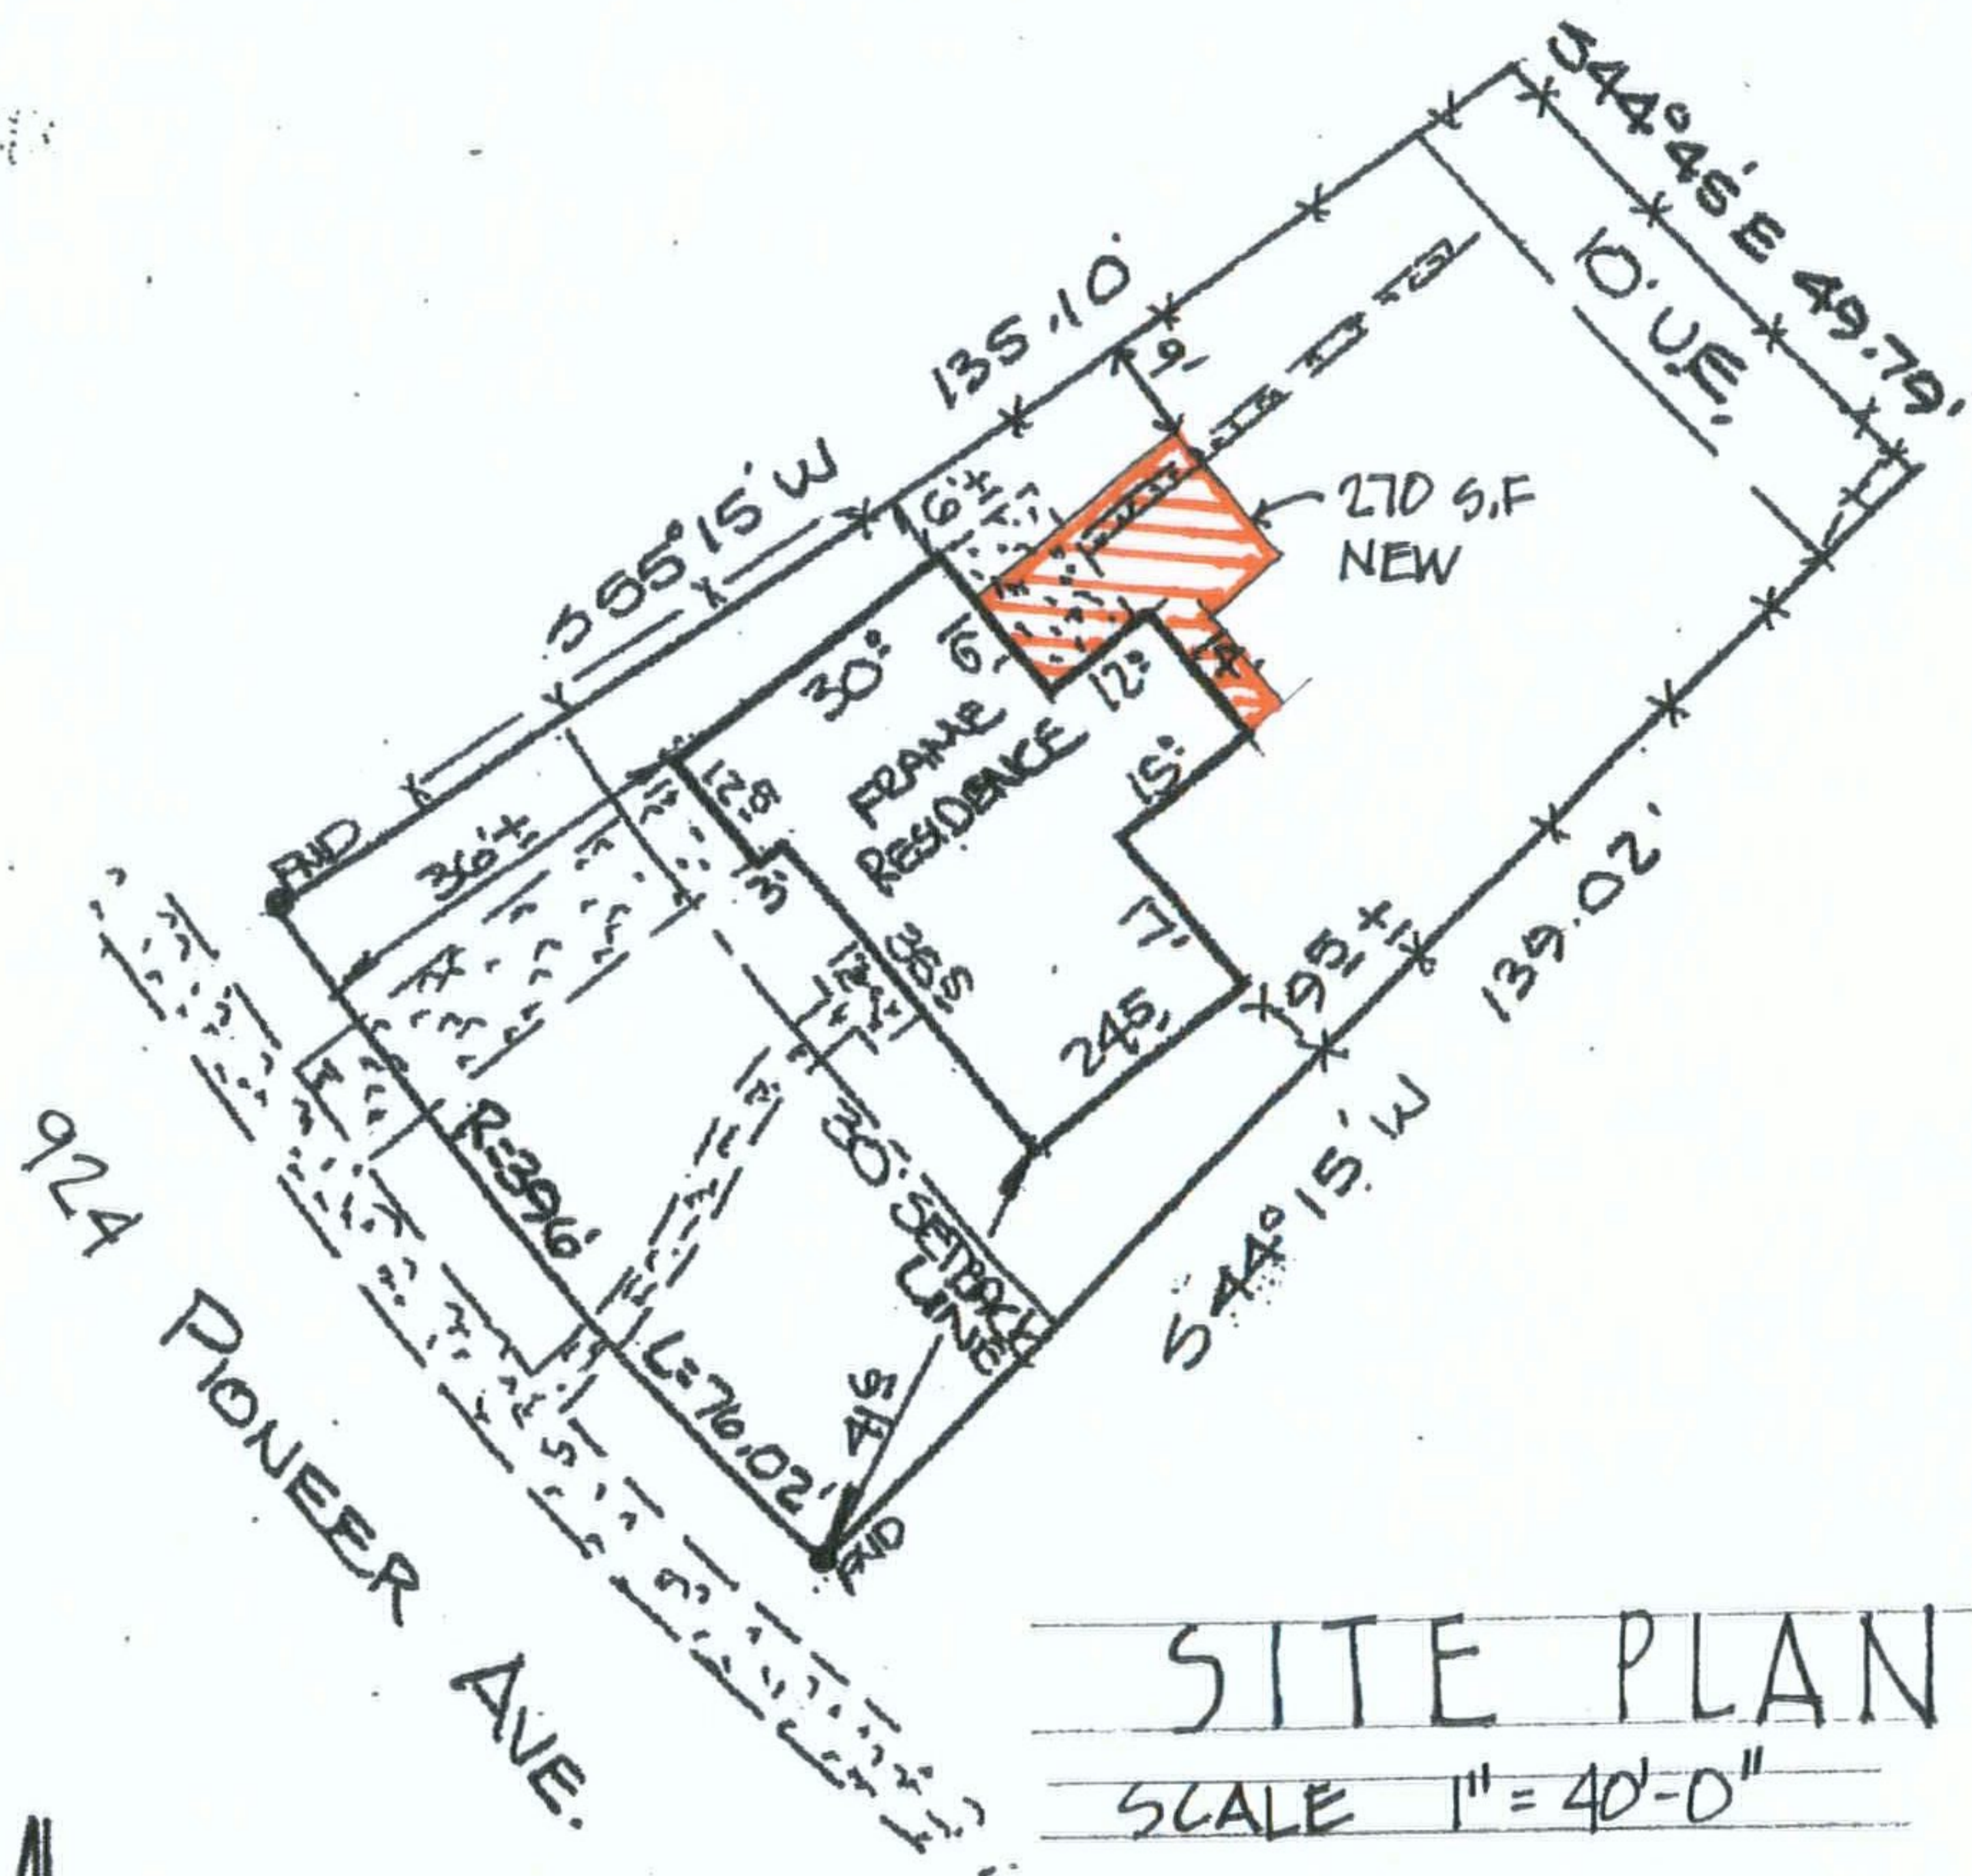

SITE PLAN

SCALE 1" = 40'-0"

↑
N

B1400218