


# SITE PLAN

Lot 90  
Provincetowne PUD

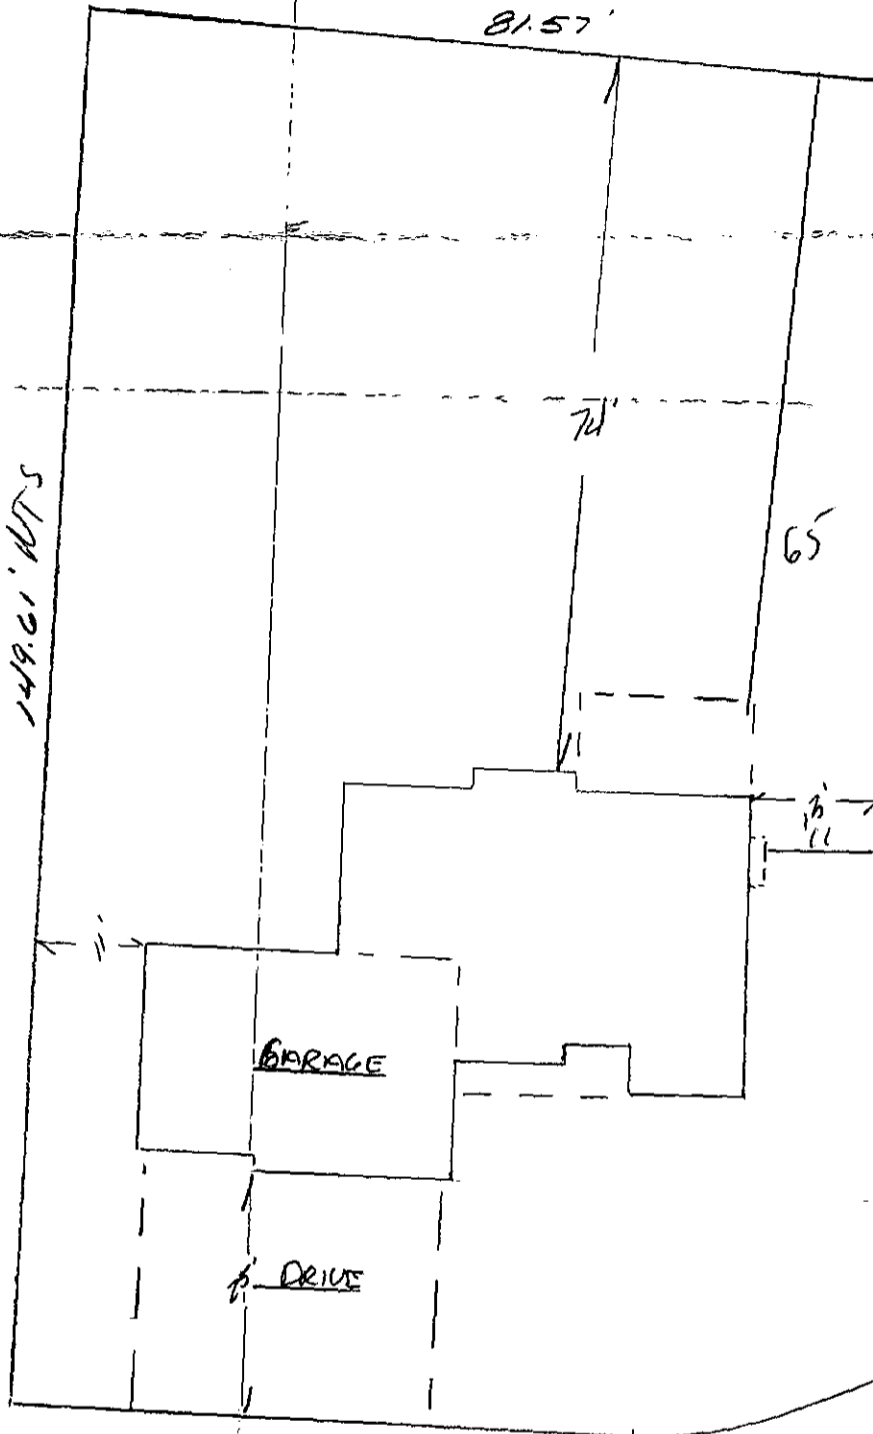

Scale 1"=20'

12,515.68 SF

Stonybrook Homes  
P.O. Box 2425  
Lowland, CO  
80539  
607-8018

918 Benson Lane

R121  
L = 24.38'  
Ch = 25.93'

962244