


1001 6 May 107.

2003

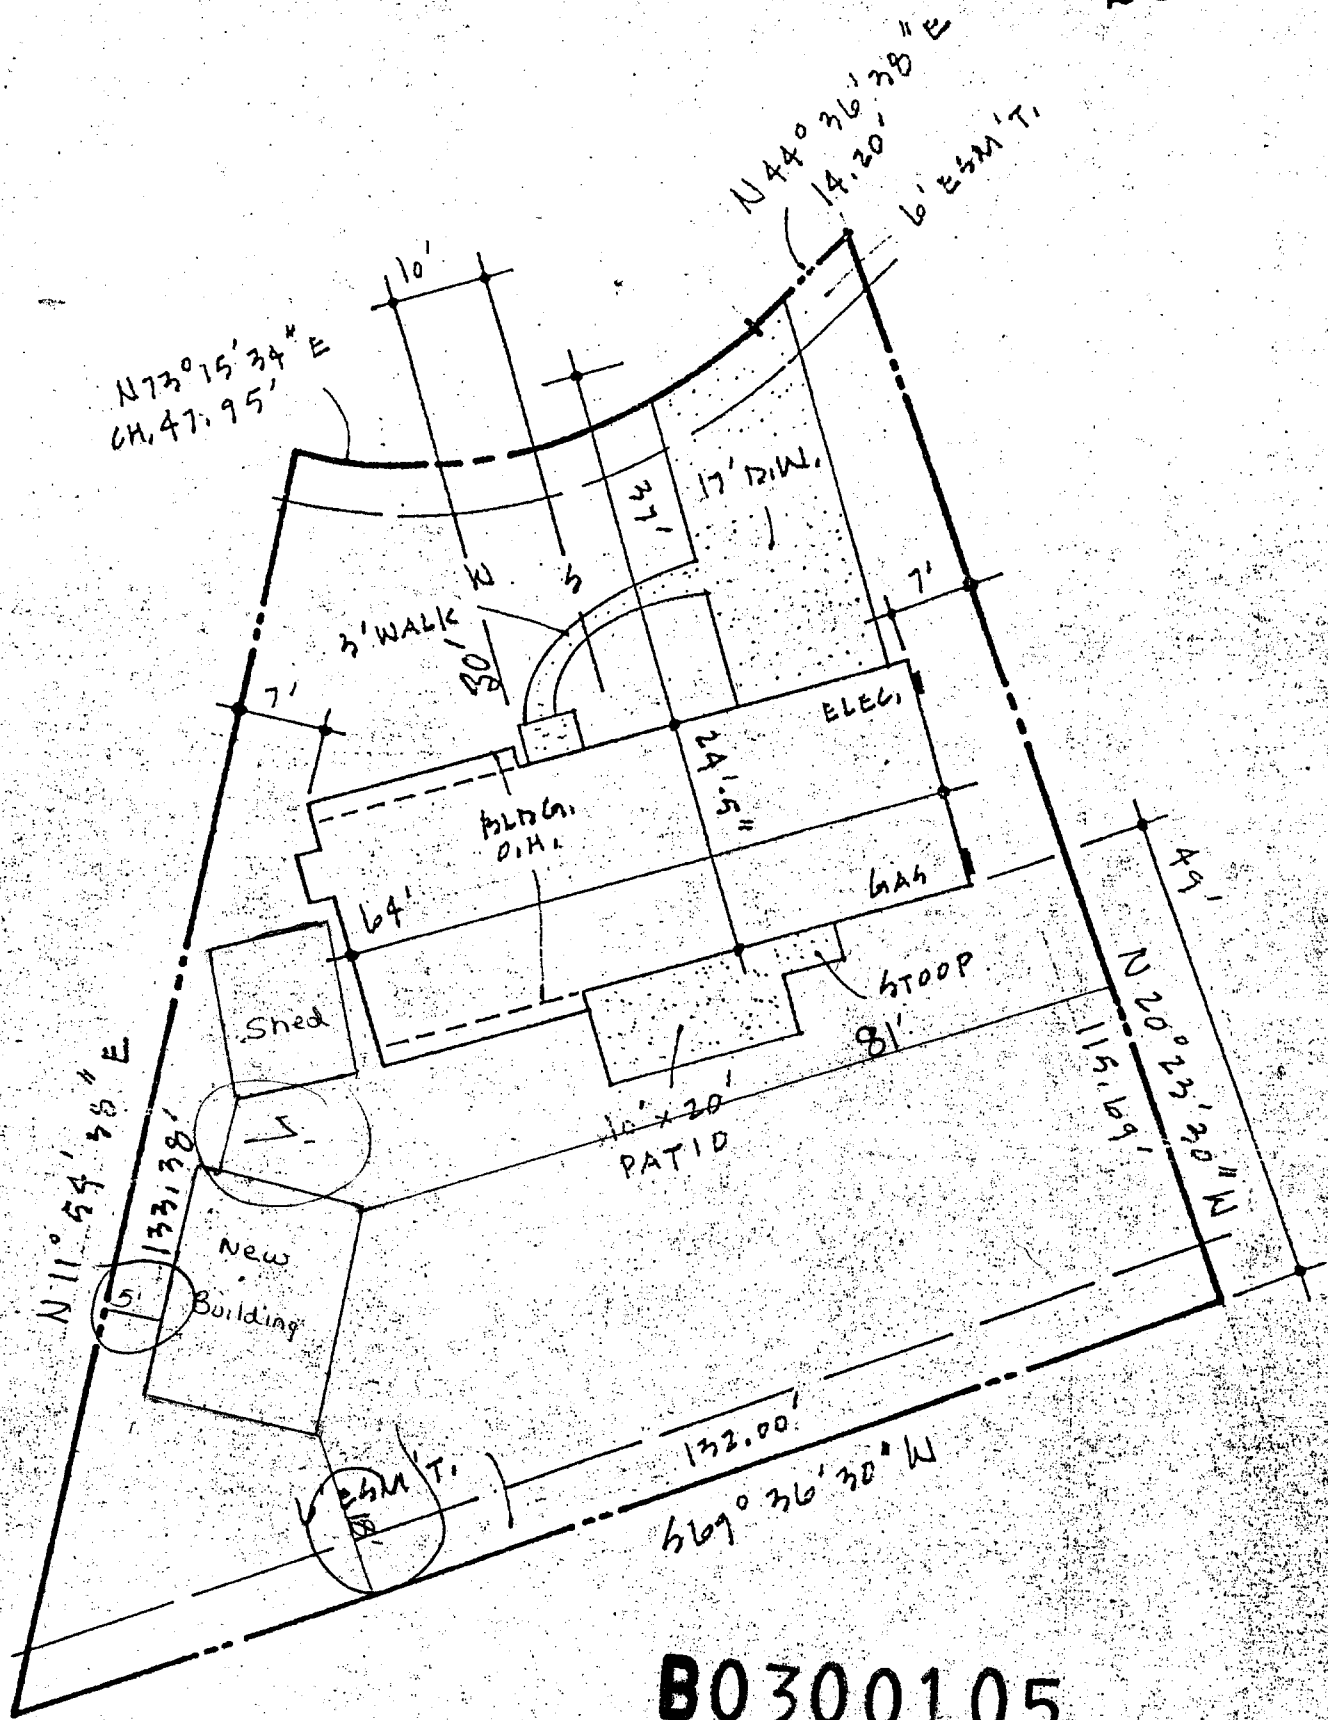

B0300105

LEGAL: 1819 ESSEX DR
 LOT N# 53
 VILLAGE "WEST" 4th 1-6-2003
 FT. COLLINS, COLO.



SITE PLAN



ft. collins • colorado

1819 ESSEX DR,

003

dwn.	date	scale
	1-26-73	1" = 20'

of	SPEC.
dwg.	plan