



SITE PLAN

2200 KECHTER ROAD, FORT COLLINS

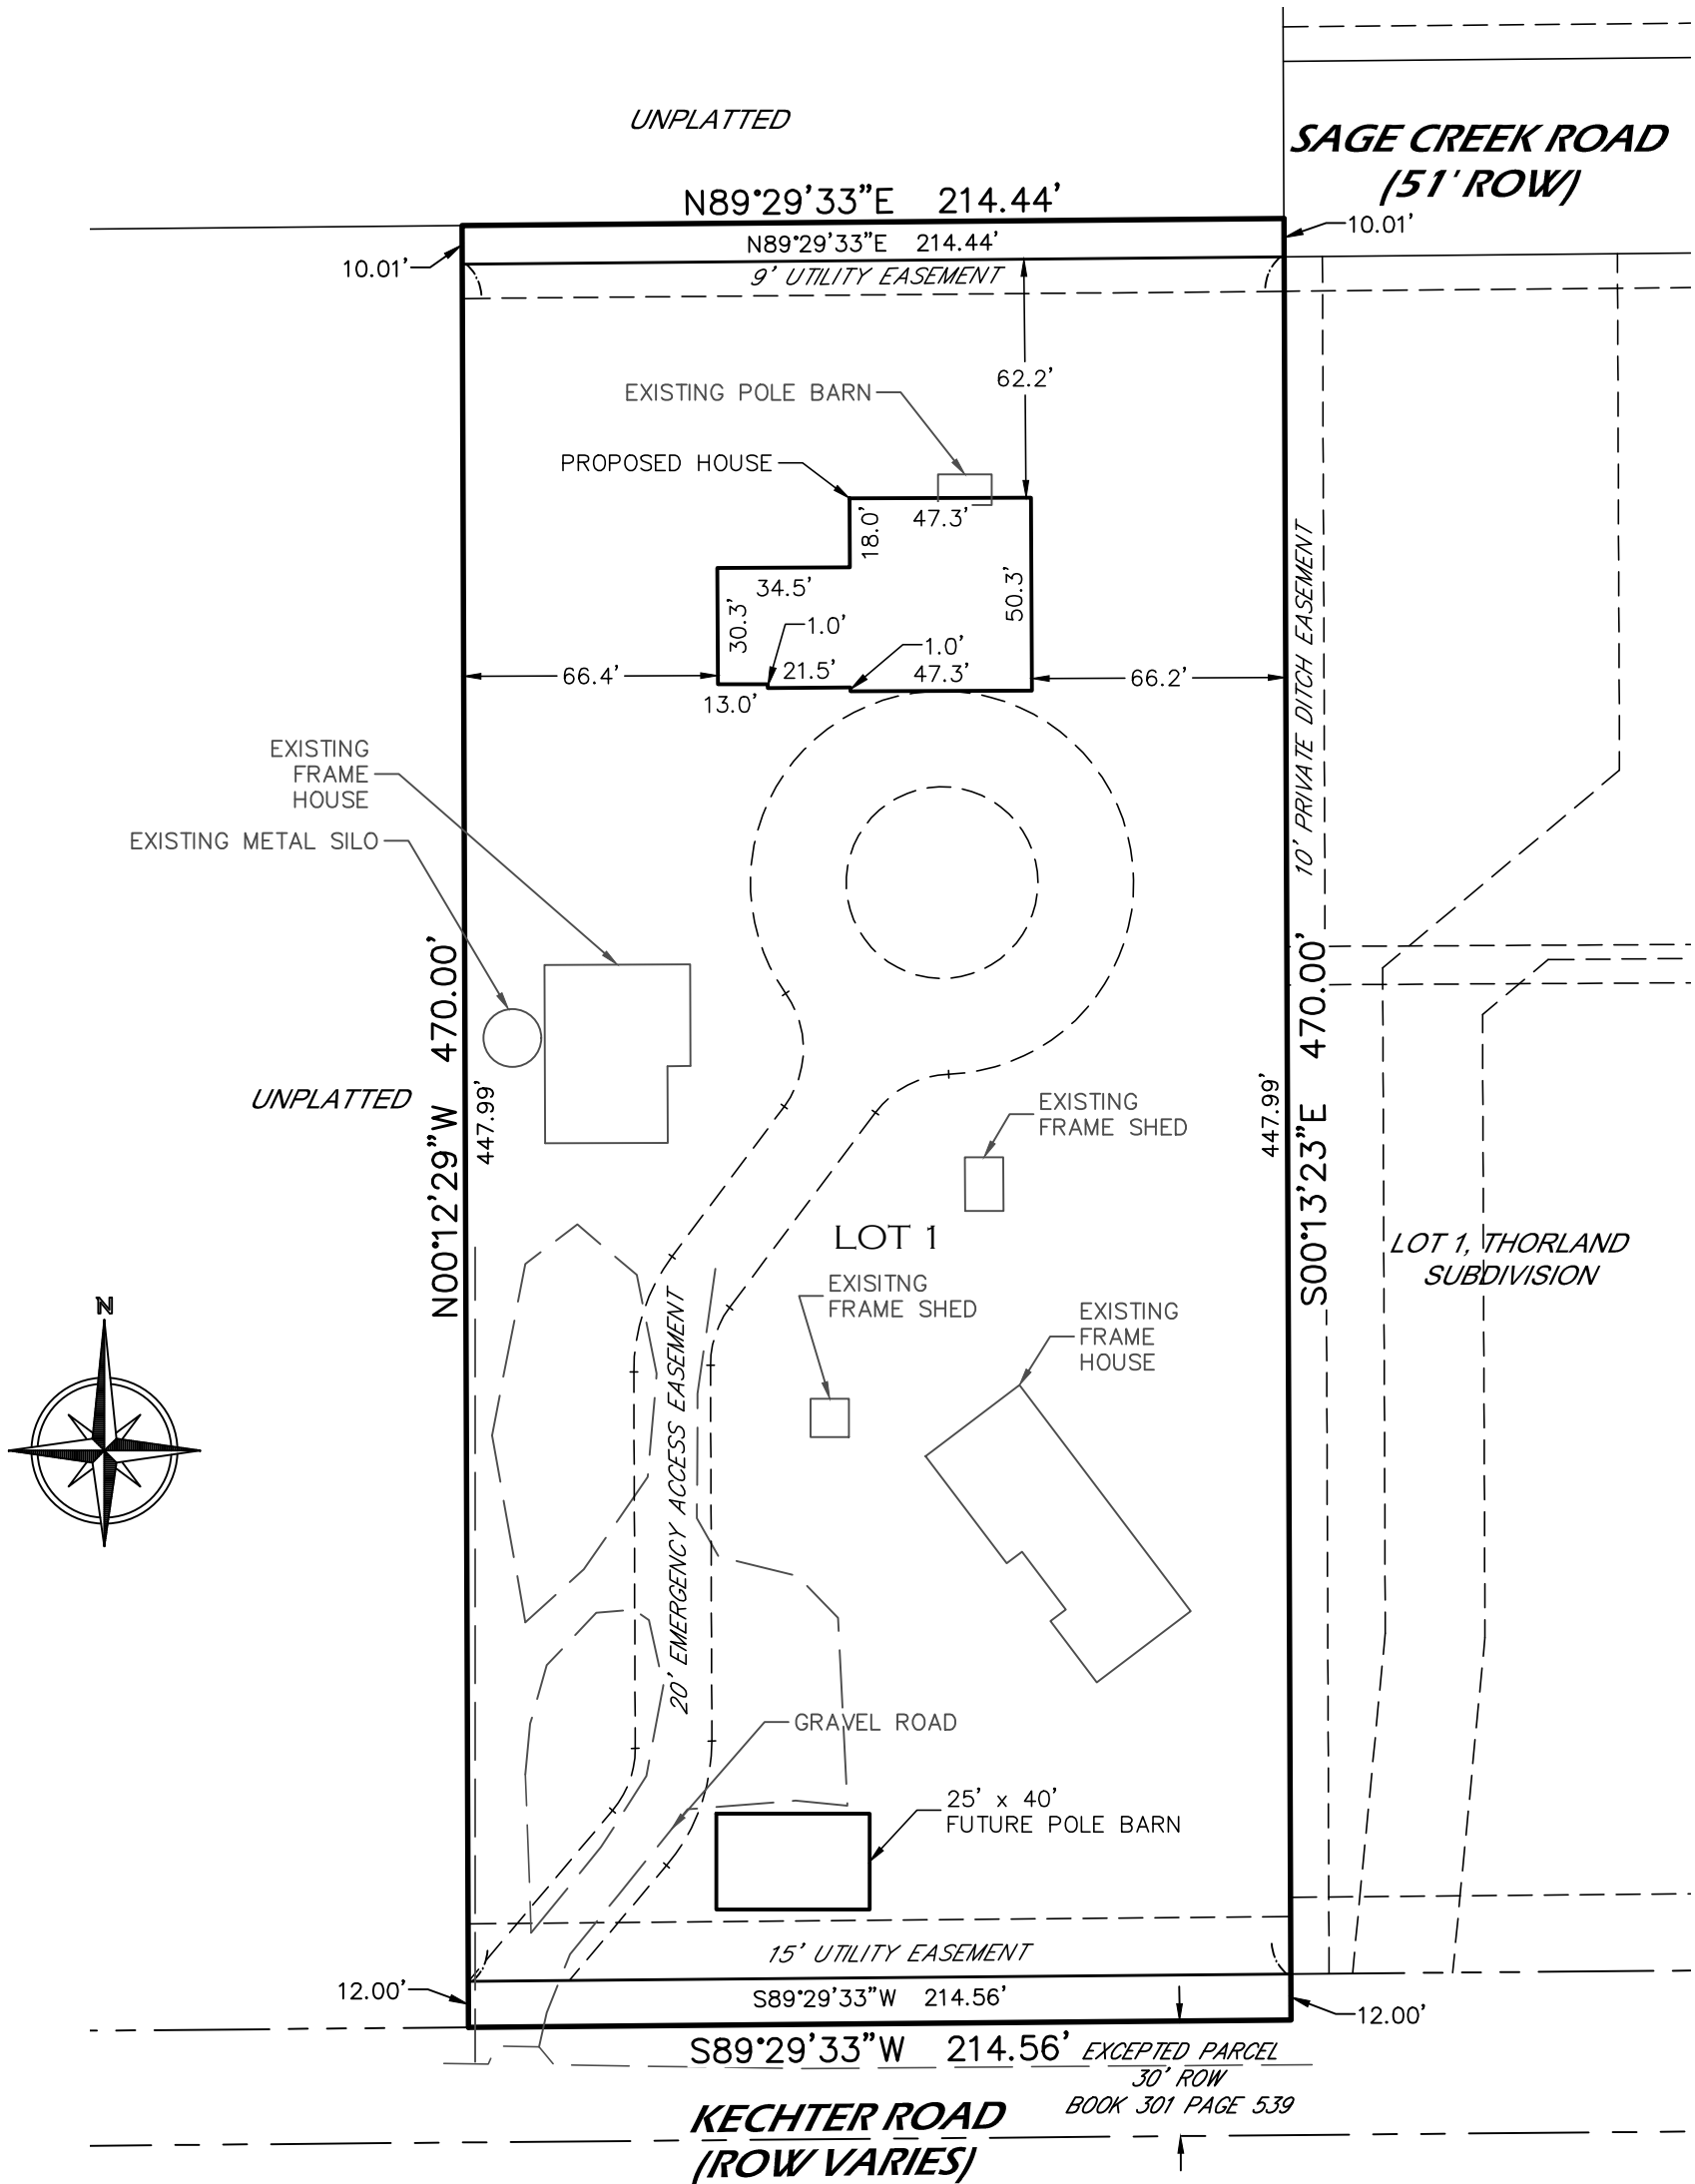

Note: This drawing does not represent a monumented land survey. Its sole purpose is a graphic representation of the accompanying written description.

Notice: According to Colorado law you must commence any legal action based upon any defect in this survey within three years after you first discover such defect. In no event may any action based upon any defect in this survey be commenced more than ten years from the date of the certification shown hereon. (CRS 13-80-105)

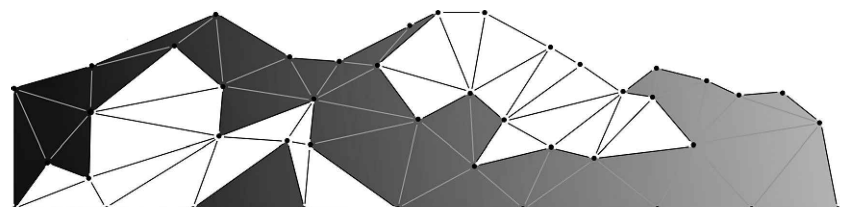

MAJESTIC SURVEYING

PROJECT NO: 2018107
DATE: 11-21-2018

CLIENT: MEYER
SCALE: 1"=50'