


Drainage Map - 516 9th St. Ft. Collins Co, 80524


Parallel Blue Line Represent Stormwater Flow on Lower Illustration
 Garage Roof To be guttered & Drained to S. Edge of Property.

Lot 12 Blk 5 Anderson Pl

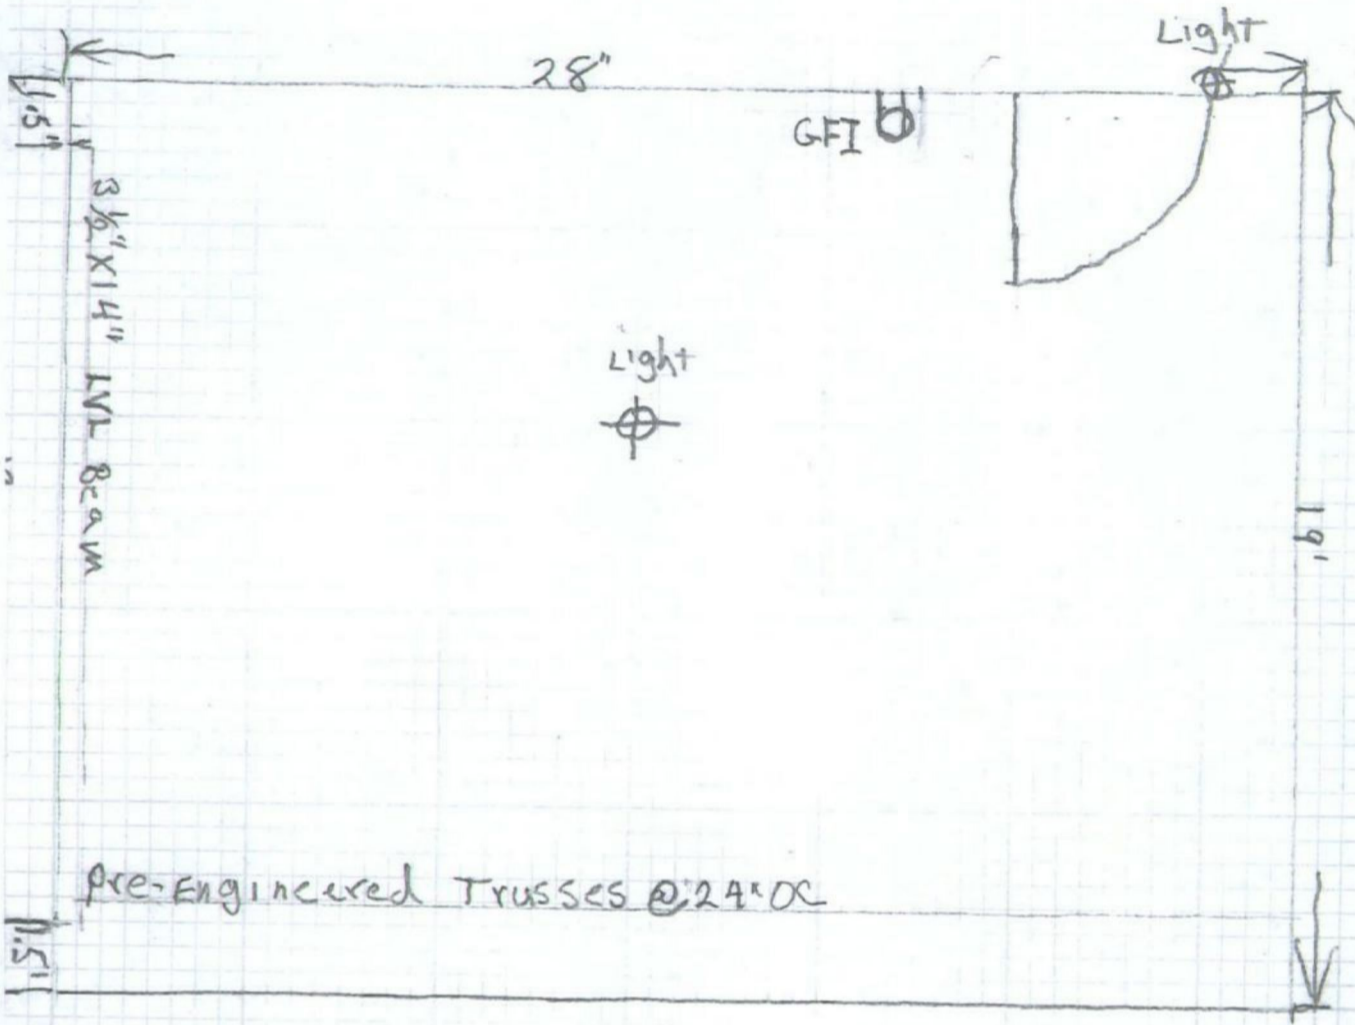

7/31/2015 - spoke w/ Stephen @ 4 pm. Clarified drainage goes back to the alley, except for in front of berm along 9th St. He talked to Streets and they will be doing grading of alley to take out high spots and improve drainage. Neighbor to N is slightly higher but does not have a drainage issue there. accepted plan *SM*

FLOOR PLAN
 SCALE $\frac{1}{4}'' = 1'0''$

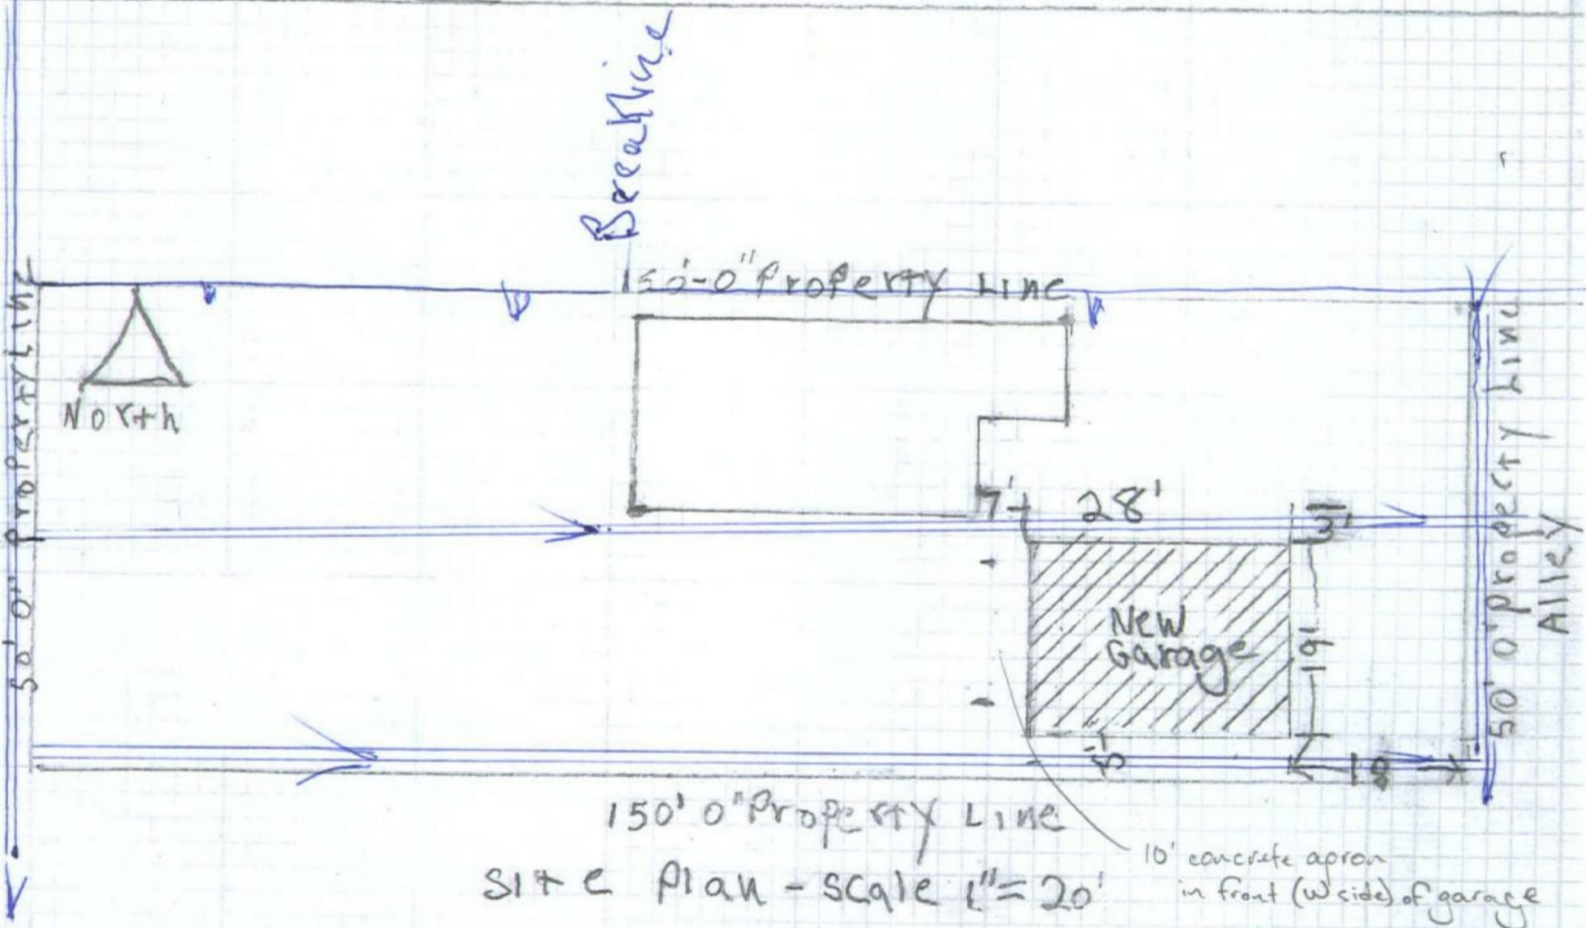

150' 0" Property Line
 150' 0" Property Line
 10' concrete apron in front (W side) of garage
 SITE PLAN - SCALE $1'' = 20'$