



# J-R ENGINEERING

A Westrian Company


2620 East Prospect Road • Ft. Collins, CO 80525  
(970)-491-9888 • Fax: (970)491-9984 • www.jrengineering.com

## DRAINAGE CERTIFICATION ABERDEEN AT WATERGLEN

LOT: UNIT B-WESTBLOCK: N/A  
ADDRESS: 721 WATERGLEN DRIVE  
CITY: FORT COLLINS COUNTY: LARIMER  
STATE: COLORADO  
MODEL: MULTI-FAMILY

THE ATTACHED DRAWING SHOWS THE ELEVATIONS AND DRAINAGE PATTERNS THAT ARE THE REGISTERED PROFESSIONAL ENGINEERS CERTIFIED FINDINGS OF THE FINISHED GROUND GRADES FOR THE ABOVE DESCRIBED PROPERTY AND ARE IN GENERAL CONFORMANCE TO THE APPROVED DRAINAGE AND GRADING PLAN EXCEPT AS NOTED. THE ELEVATIONS AS DETAINED HEREIN MAY CHANGE SUBSEQUENT TO THE DATE OF THE SURVEY DUE TO NATURAL AND/OR ARTIFICIAL CAUSATIONS.

MICHAEL S. BRAKE P.E. PLS #28262  
FOR AND ON BEHALF OF JR ENGINEERING LLC.

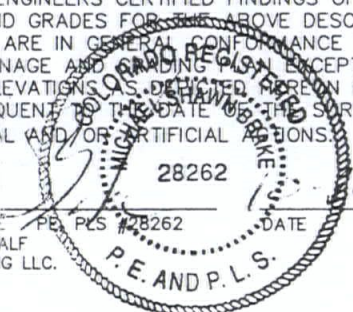


INFORMATION RECORDED ON: 10.06.05  
TOP OF FOUNDATION: 59.4  
FINISHED FLOOR: N/A  
WINDOW WELL: N/A  
TOP OF SLAB: 59.1

No.	REVISION	BY	DATE
1	RE-GRADED SHOTS	KDH	10.18.05

### FISBECK AND SHEEL

PROJECT #: 39334.02 DRAWN BY: KDH DATE: 10.06.05

*Intend u/17/05*

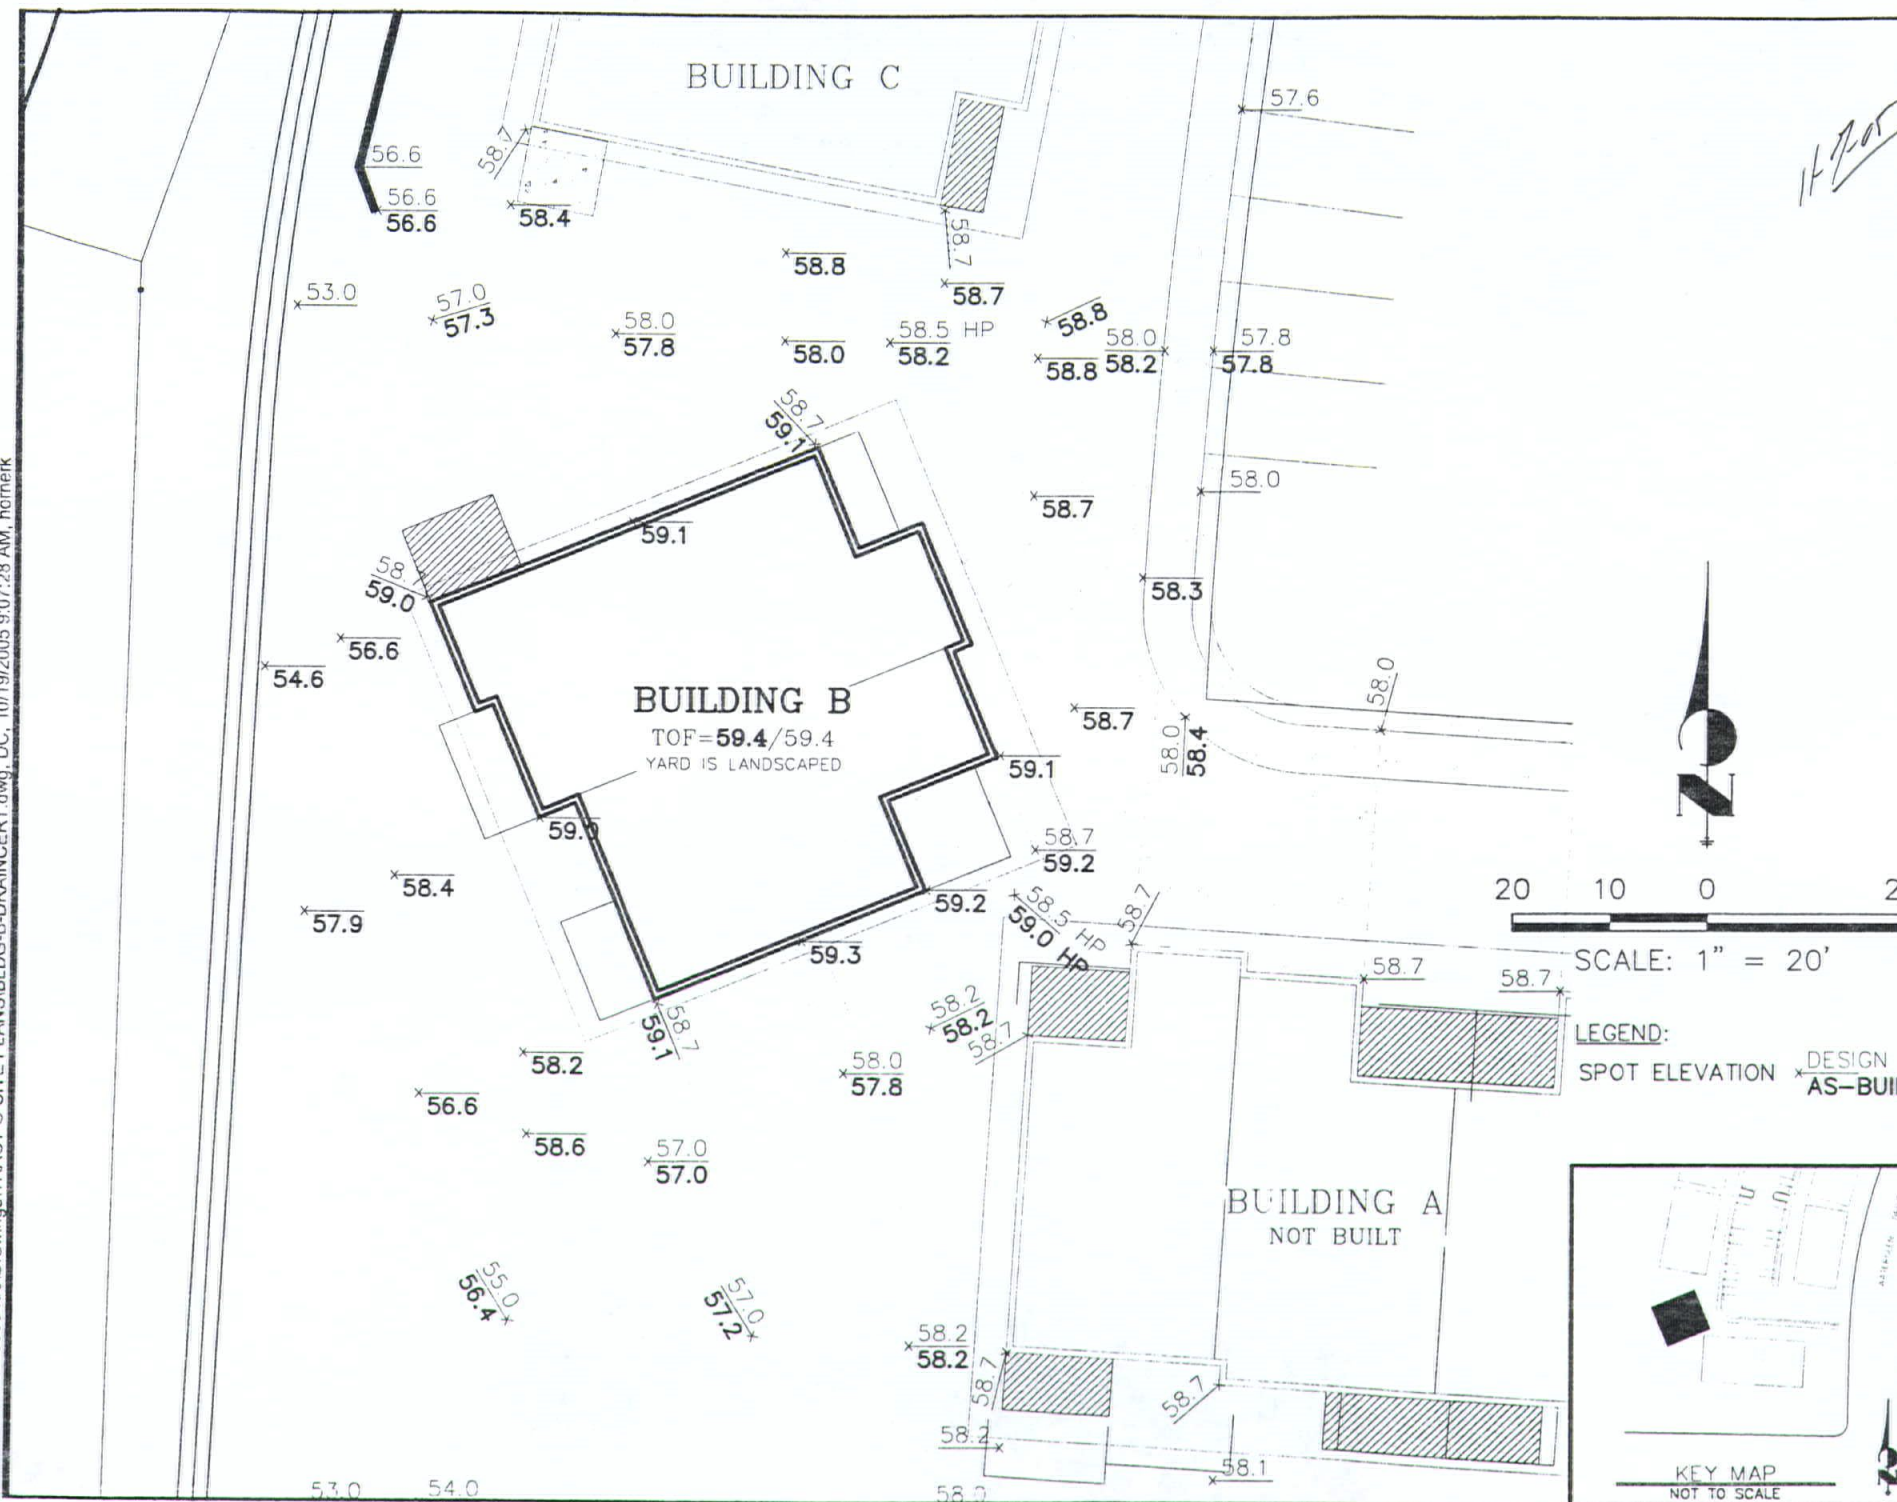

A:\39334\Drawings\1 RAC10 SITE PLANS\BLDG-B-DRAINCERT.dwg, DC, 10/19/2005 9:07:28 AM, hornetk