



A Westrian Company

2620 East Prospect Road • Ft. Collins, CO 80525
(970)-491-9888 • Fax (970)491-9984 • www.jrengineering.com

SITE PLAN
PROVINCETOWNE P.U.D. FILING 2

LOT: 313 BLOCK: N/A
ADDRESS: 7121 WOODGLENN LANE
CITY: FORT COLLINS COUNTY: LARIMER
STATE: COLORADO
MODEL: 235.1388 A 2 CAR LT FULL BSMT

NOTES:


- BUILDING IMPROVEMENTS SHOWN ON THIS PLOT PLAN ARE CONCEPTUAL FOR THE SOLE PURPOSE OF OBTAINING A BUILDING PERMIT. REFER TO APPROVED ARCHITECTURAL PLANS FOR CONSTRUCTION OF BUILDING IMPROVEMENTS.
- TOF IS FROM GENERIC FOOTPRINT SHOWN ON THE ORIGINAL CITY APPROVED GRADING PLAN. DUE TO CIRCUMSTANCES WHICH ARISE SUBSEQUENT TO THE PREPARATION OF THIS SITE PLAN, CONTRACTOR IS ADVISED THAT TOF SHOWN HEREON SHOULD BE VERIFIED PRIOR TO CONSTRUCTION

Sf new
12.13.04

No.	REVISION	BY	DATE
1	ADD FINISH GRADES AT FOUNDATION	MRE	06.01.04
2	CHANGED TO 2 CAR GARAGE	TJF	08.07.04
3	PLAN CHANGE	TJF	11.02.04

KB-HOME COLORADO

PROJECT # 39343.04 DRAWN BY: MRE DATE: 05.21.04

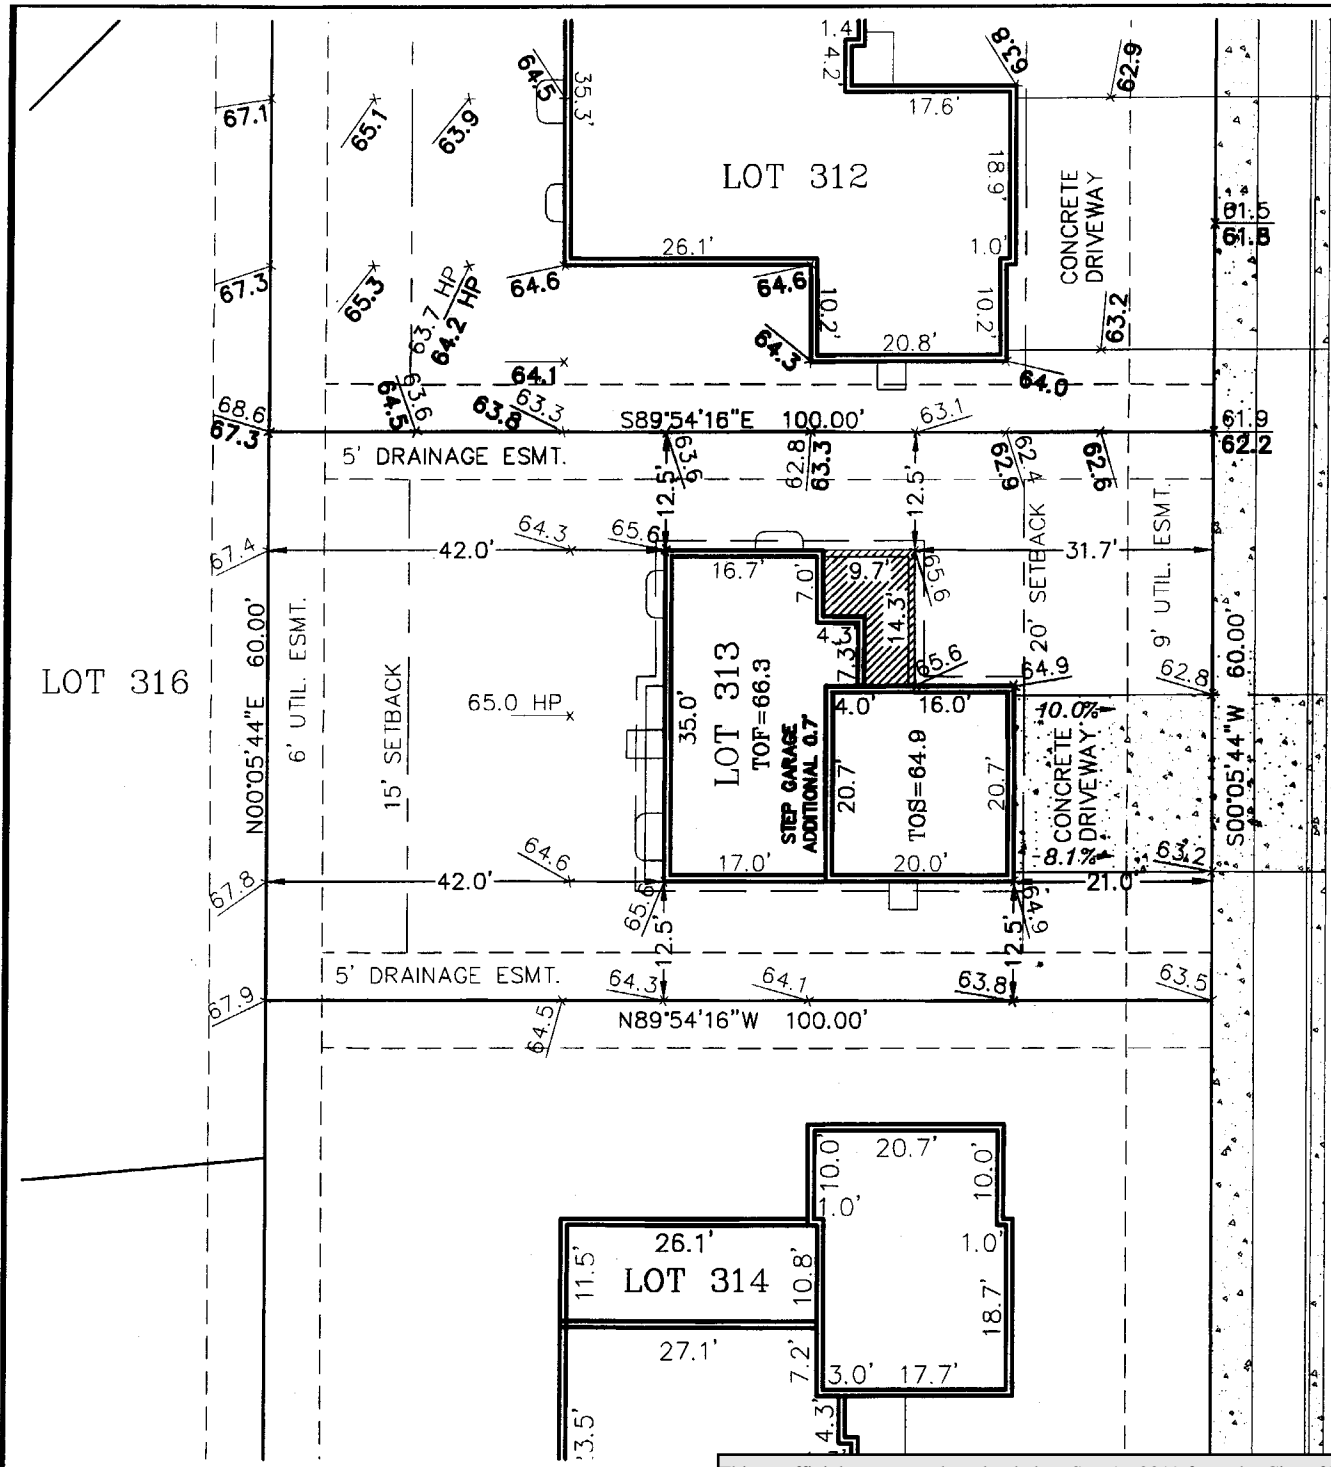

WOODGLENN LANE

B0407032



SCALE 1" = 20'

