


X:\3930000.all\3934304\Drawings\L240.dwg, SITE-STAKE, 05/13/2004 02:34:58 PM, fortunet

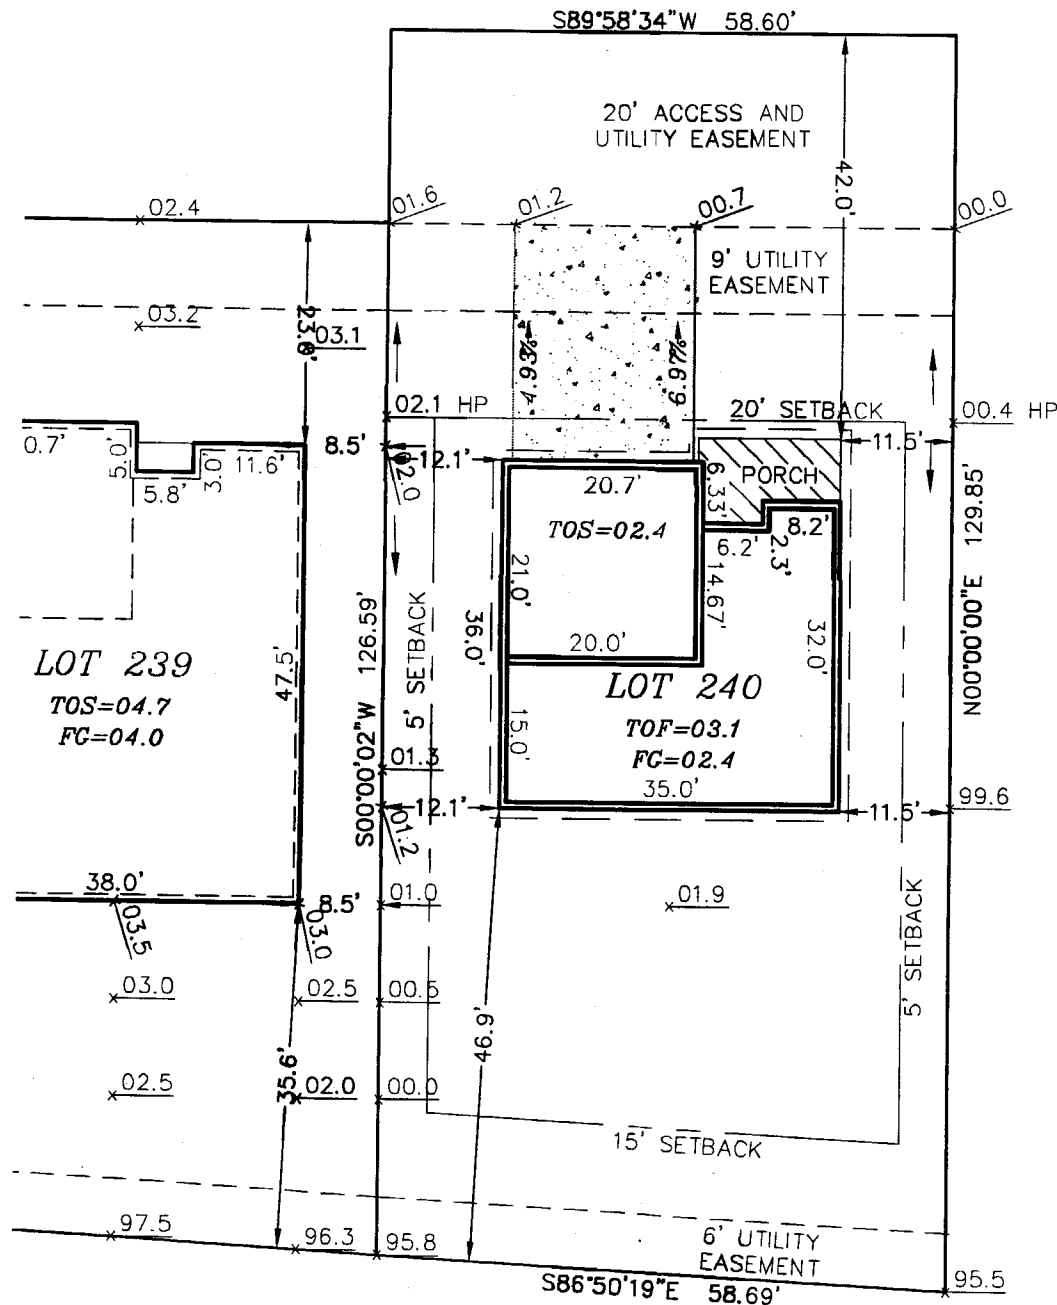

LOT 239
TOS=04.7
FC=04.0

LOT 240
TOF=03.1
FC=02.4

LOT 241

B0407523



SCALE 1" = 20'

OUTLOT C

J-R ENGINEERING


A Westrian Company

2620 East Prospect Road • Ft. Collins, CO 80525
(970) 491-9888 • Fax: (970) 491-9984 • www.jrengineering.com

LENNAR FAMILY OF BUILDERS

LOT : 240 BLOCK: N/A
MODEL : 235.1729
ADDRESS: 6938 AUTUMN RIDGE DR.

- NOTES:**
- BUILDING IMPROVEMENTS SHOWN ON THIS PLOT PLAN ARE CONCEPTUAL FOR THE SOLE PURPOSE OF OBTAINING A BUILDING PERMIT. REFER TO APPROVED ARCHITECTURAL PLANS FOR CONSTRUCTION OF BUILDING IMPROVEMENTS.
 - TOF IS FROM GENERIC FOOTPRINT SHOWN ON THE ORIGINAL CITY APPROVED GRADING PLAN. DUE TO CIRCUMSTANCES WHICH ARISE SUBSEQUENT TO THE PREPARATION OF THIS SITE PLAN, CONTRACTOR IS ADVISED THAT TOF SHOWN HEREON SHOULD BE VERIFIED PRIOR TO CONSTRUCTION

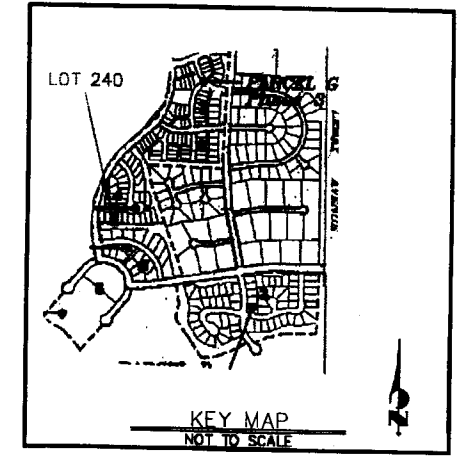

No.	REVISION	BY	DATE

PROVINCETOWNE PUD 2ND

PROJECT #: 39343.04 DRAWN BY: MRE DATE: 05.12.04