


PHOTOMETRIC PLAN
SCALE: 1" = 40'-0"

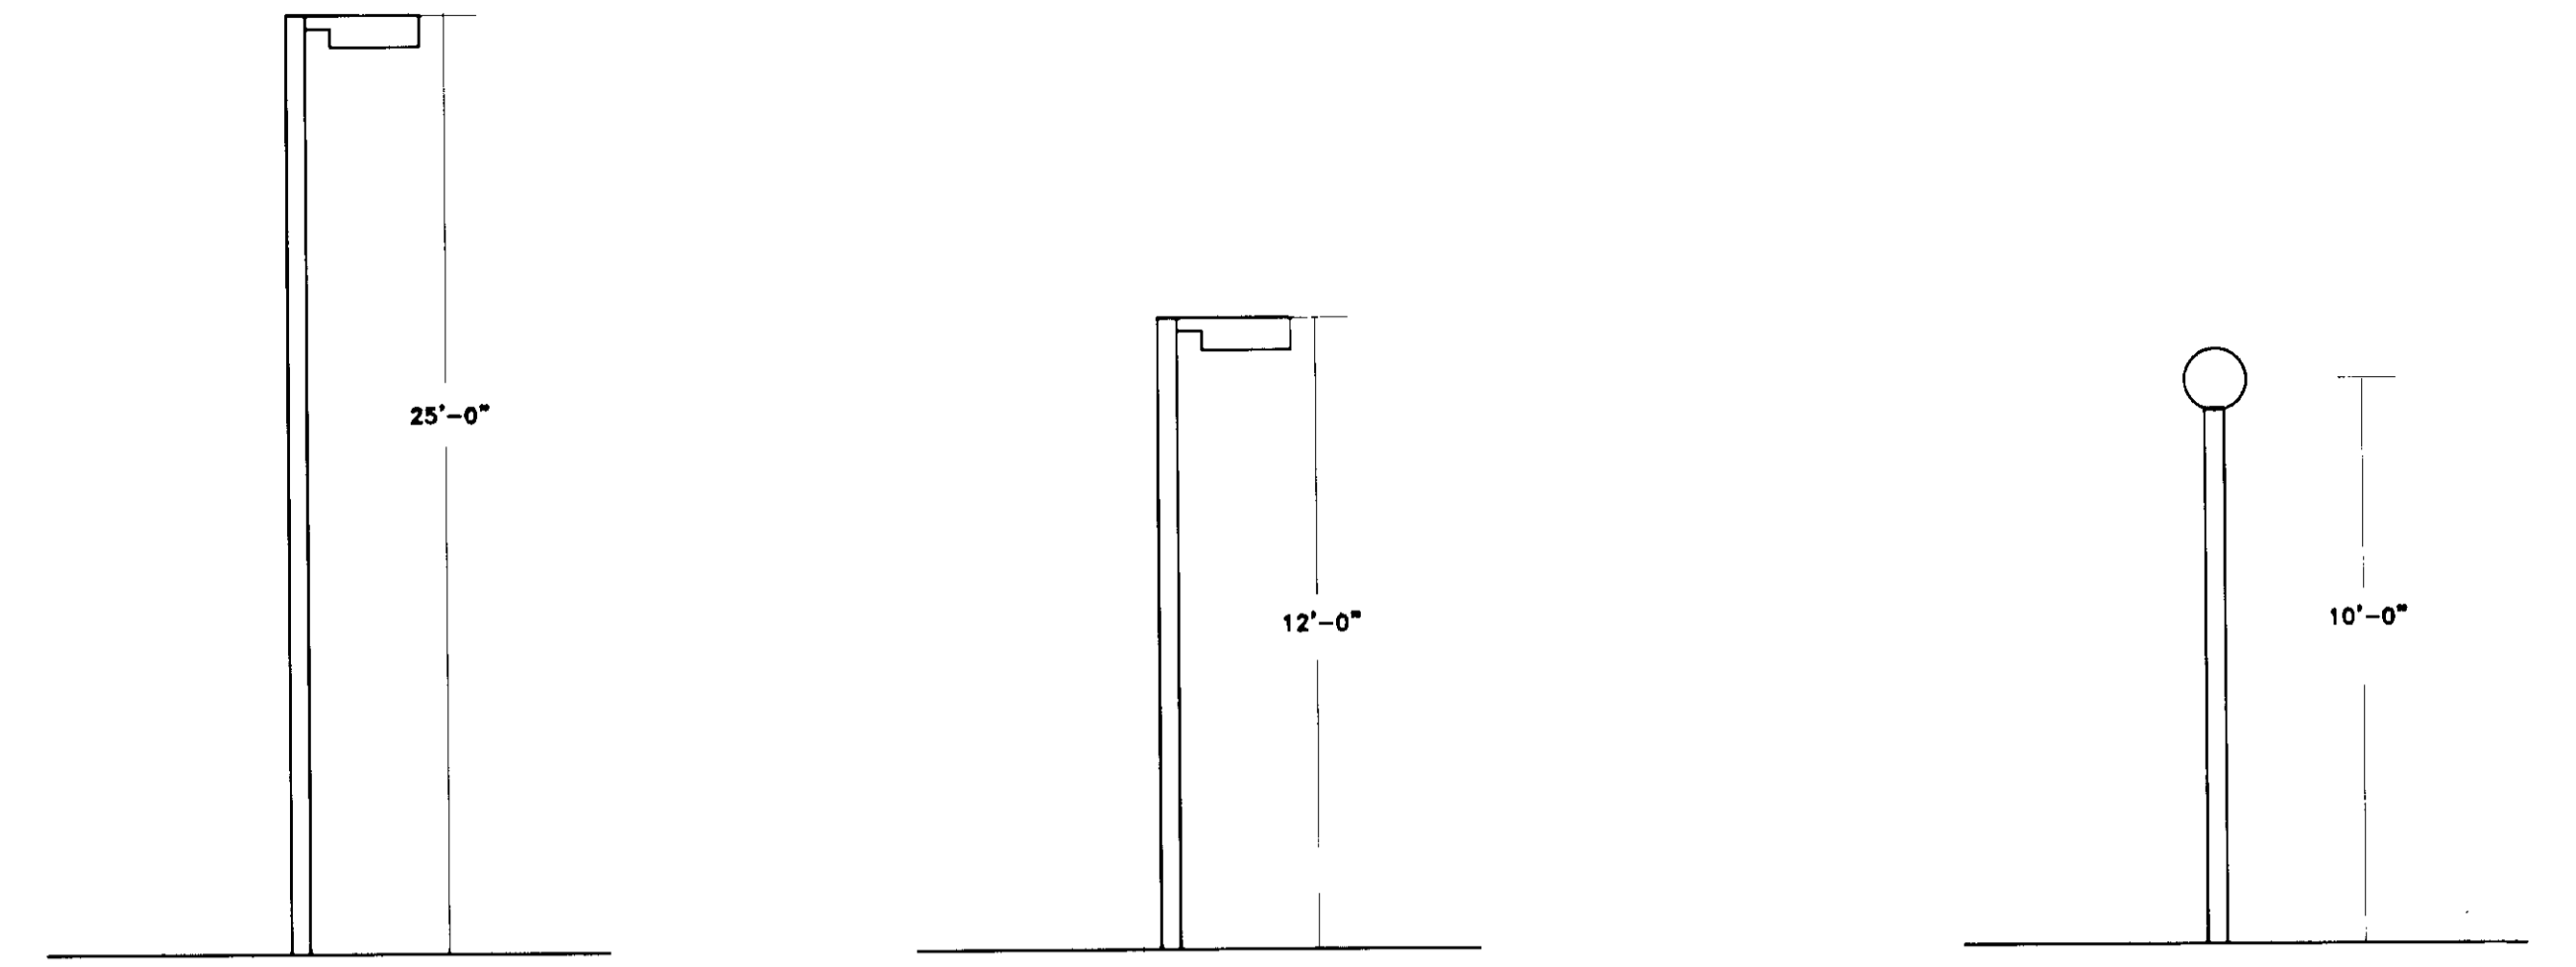


Q & Z2 FIXTURE DETAIL
NOT TO SCALE

R FIXTURE DETAIL
NOT TO SCALE

Z1 FIXTURE DETAIL
NOT TO SCALE

LUMINAIRE SCHEDULE									
Symbol	Label	Qty	Catalog Number	Description	Lamp	File	Lumens	LLF	Watts
Q	Q	21	KAD 250M R3 HS	DIECAST CUTOFF LUMINAIRE W/RS REFL. AND HOUSE SIDE SHIELD ON 25' POLE	ONE 250-WATT CLEAR ED-37 METAL HALIDE, HORIZONTAL POS.	LTL8675.JES	23000	1.00	315
S	S	18	TWA 70M	WALLPACK W/SPECULAR REFLECTOR, PRISMATIC LENS.	ONE 70-WATT CLEAR ED-17 METAL HALIDE, TILTED 22-DEG.	99050413.JES	5200	1.00	94
U	U	56	VGO2 32TRT (WALL)	ARCHITECTURAL WALL MOUNTED FIXTURE W/WHITE PAINTED REFL, OPAL LENS.	ONE 32-WATT TRIPLE TUBE COMPACT FLUORESCENT, HORIZONTAL POS.	99012911.JES	2400	1.00	36
V	V	33	VGO1 32TRT (WALL)	ARCHITECTURAL WALL MOUNTED FIXTURE W/WHITE PAINTED REFL, OPAL LENS.	ONE 32-WATT TRIPLE TUBE COMPACT FLUORESCENT, VERTICAL BASE-UP POS.	99012910.JES	1100	1.00	36
X	X	5	TWAC 100M	WALL PACK W/SPECULAR REFLECTOR, CLEAR POLYCARBONATE LENS & COMPOSITE HOUSING	ONE 100-WATT CLEAR ED-17 METAL HALIDE, HORIZONTAL POS.	88355.JES	8500	1.00	90.7
Z	Z	2	PCLQ22	POST COACH LANTERN LITE	ONE 22-WATT DOUBLE QUAD COMPACT FLUORESCENT	94061708.JES	900	1.00	17
W	W	1	VGO1C 42TRT (WALL MOUNT)	GATEWAY OVAL DEEP W/WHITE REFL. DIFFUSE LENS W/OPEN BEZEL.	ONE 42-WATT TRIPLE TUBE COMPACT FLUORESCENT, VERTICAL BASE-UP POS.	LTL7868.JES	3200	1.00	48.2
Z1	Z1	5	S16 175M GR5 PWS	16" WHITE SPHERE WITH TYPE V GLASS REFRACTOR.	ONE 175-WATT CLEAR ED-38 METAL HALIDE, VERTICAL BASE-DOWN POSITION.	ant1036.JES	8500	1.00	175
Z2	Z2	1	KAD 250M R3	DIE-CAST CUTOFF LUMINAIRE	250 WATT METAL HALIDE	92042001.JES	19500	1.00	295
R	R	19	KAD 100M R3 HS	DIECAST CUTOFF LUMINAIRE W/RS REFL. AND HOUSE SIDE SHIELD	ONE 100-WATT CLEAR ED-37 METAL HALIDE, HORIZONTAL POS.	LTL8675.JES	8500	1.00	465

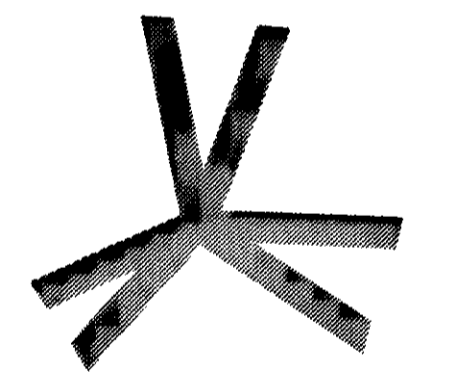

VFRipley
ASSOCIATES, INC.
Landscape Architecture Urban Design Planning
401 West Mountain Avenue
Suite 201
Fort Collins, CO 80521
(970) 224-5828
(970) 224-1662 (fax)




HCS DESIGN GROUP LLC
SUITE 100
1165 SOUTH PENNSYLVANIA STREET
DENVER, COLORADO 80210
(T) 303.698.5638 (F) 303.778.0628

CARIBOU APARTMENTS
TIMBERLINE RD. & CARIBOU RD./ FT. COLLINS, COLORADO

SUBMITTAL DATE:
FIRST SUBMITTAL: 06.21.2006
SECOND SUBMITTAL: 08.02.2006
FINAL COMPLIANCE: 11.22.2006
MYLARS: 02.12.2007

PHOTOMETRIC PLAN

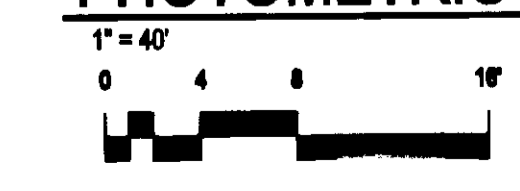

This unofficial copy was downloaded on Jul-16-2019 from the City of Fort Collins Public Records Website: <http://citydocs.fcgov.com>
For additional information or an official copy, please contact Engineering Office 281 North College Fort Collins, CO 80521 USA