




**knudson  
gloss  
architects  
planners**  
2820 UNIVERSITY AVENUE  
FORT COLLINS, COLORADO 80521  
TEL: 970-226-4444 FAX: 970-226-4444  
WWW.KNUDSONGLOSS.COM

**THE MCFADDIN RESIDENCE**  
6021 WILDVIEW DRIVE, LOT 34  
FT. COLLINS, COLORADO

© 2011 Knudson-Gloss Architects  
This drawing is the property of Knudson-Gloss Architects and is not to be reproduced, stored in a retrieval system, or transmitted in any form or by any means, electronic, mechanical, photocopying, recording, or by any information storage and retrieval system, without the prior written permission of Knudson-Gloss Architects.

ISSUE	DATE
NO. 1	10/20/11
NO. 2	11/15/11
NO. 3	12/15/11
NO. 4	01/15/12
NO. 5	02/15/12
NO. 6	03/15/12
NO. 7	04/15/12
NO. 8	05/15/12
NO. 9	06/15/12
NO. 10	07/15/12
NO. 11	08/15/12
NO. 12	09/15/12
NO. 13	10/15/12
NO. 14	11/15/12
NO. 15	12/15/12
NO. 16	01/15/13
NO. 17	02/15/13
NO. 18	03/15/13
NO. 19	04/15/13
NO. 20	05/15/13
NO. 21	06/15/13
NO. 22	07/15/13
NO. 23	08/15/13
NO. 24	09/15/13
NO. 25	10/15/13
NO. 26	11/15/13
NO. 27	12/15/13
NO. 28	01/15/14
NO. 29	02/15/14
NO. 30	03/15/14
NO. 31	04/15/14
NO. 32	05/15/14
NO. 33	06/15/14
NO. 34	07/15/14
NO. 35	08/15/14
NO. 36	09/15/14
NO. 37	10/15/14
NO. 38	11/15/14
NO. 39	12/15/14
NO. 40	01/15/15
NO. 41	02/15/15
NO. 42	03/15/15
NO. 43	04/15/15
NO. 44	05/15/15
NO. 45	06/15/15
NO. 46	07/15/15
NO. 47	08/15/15
NO. 48	09/15/15
NO. 49	10/15/15
NO. 50	11/15/15
NO. 51	12/15/15
NO. 52	01/15/16
NO. 53	02/15/16
NO. 54	03/15/16
NO. 55	04/15/16
NO. 56	05/15/16
NO. 57	06/15/16
NO. 58	07/15/16
NO. 59	08/15/16
NO. 60	09/15/16
NO. 61	10/15/16
NO. 62	11/15/16
NO. 63	12/15/16
NO. 64	01/15/17
NO. 65	02/15/17
NO. 66	03/15/17
NO. 67	04/15/17
NO. 68	05/15/17
NO. 69	06/15/17
NO. 70	07/15/17
NO. 71	08/15/17
NO. 72	09/15/17
NO. 73	10/15/17
NO. 74	11/15/17
NO. 75	12/15/17
NO. 76	01/15/18
NO. 77	02/15/18
NO. 78	03/15/18
NO. 79	04/15/18
NO. 80	05/15/18
NO. 81	06/15/18
NO. 82	07/15/18
NO. 83	08/15/18
NO. 84	09/15/18
NO. 85	10/15/18
NO. 86	11/15/18
NO. 87	12/15/18
NO. 88	01/15/19
NO. 89	02/15/19
NO. 90	03/15/19
NO. 91	04/15/19
NO. 92	05/15/19
NO. 93	06/15/19
NO. 94	07/15/19
NO. 95	08/15/19
NO. 96	09/15/19
NO. 97	10/15/19
NO. 98	11/15/19
NO. 99	12/15/19
NO. 100	01/15/20

DRAWN BY: JSA  
CHECKED BY: D.J.K.  
SITE PLAN  
JOB NO. 380-03

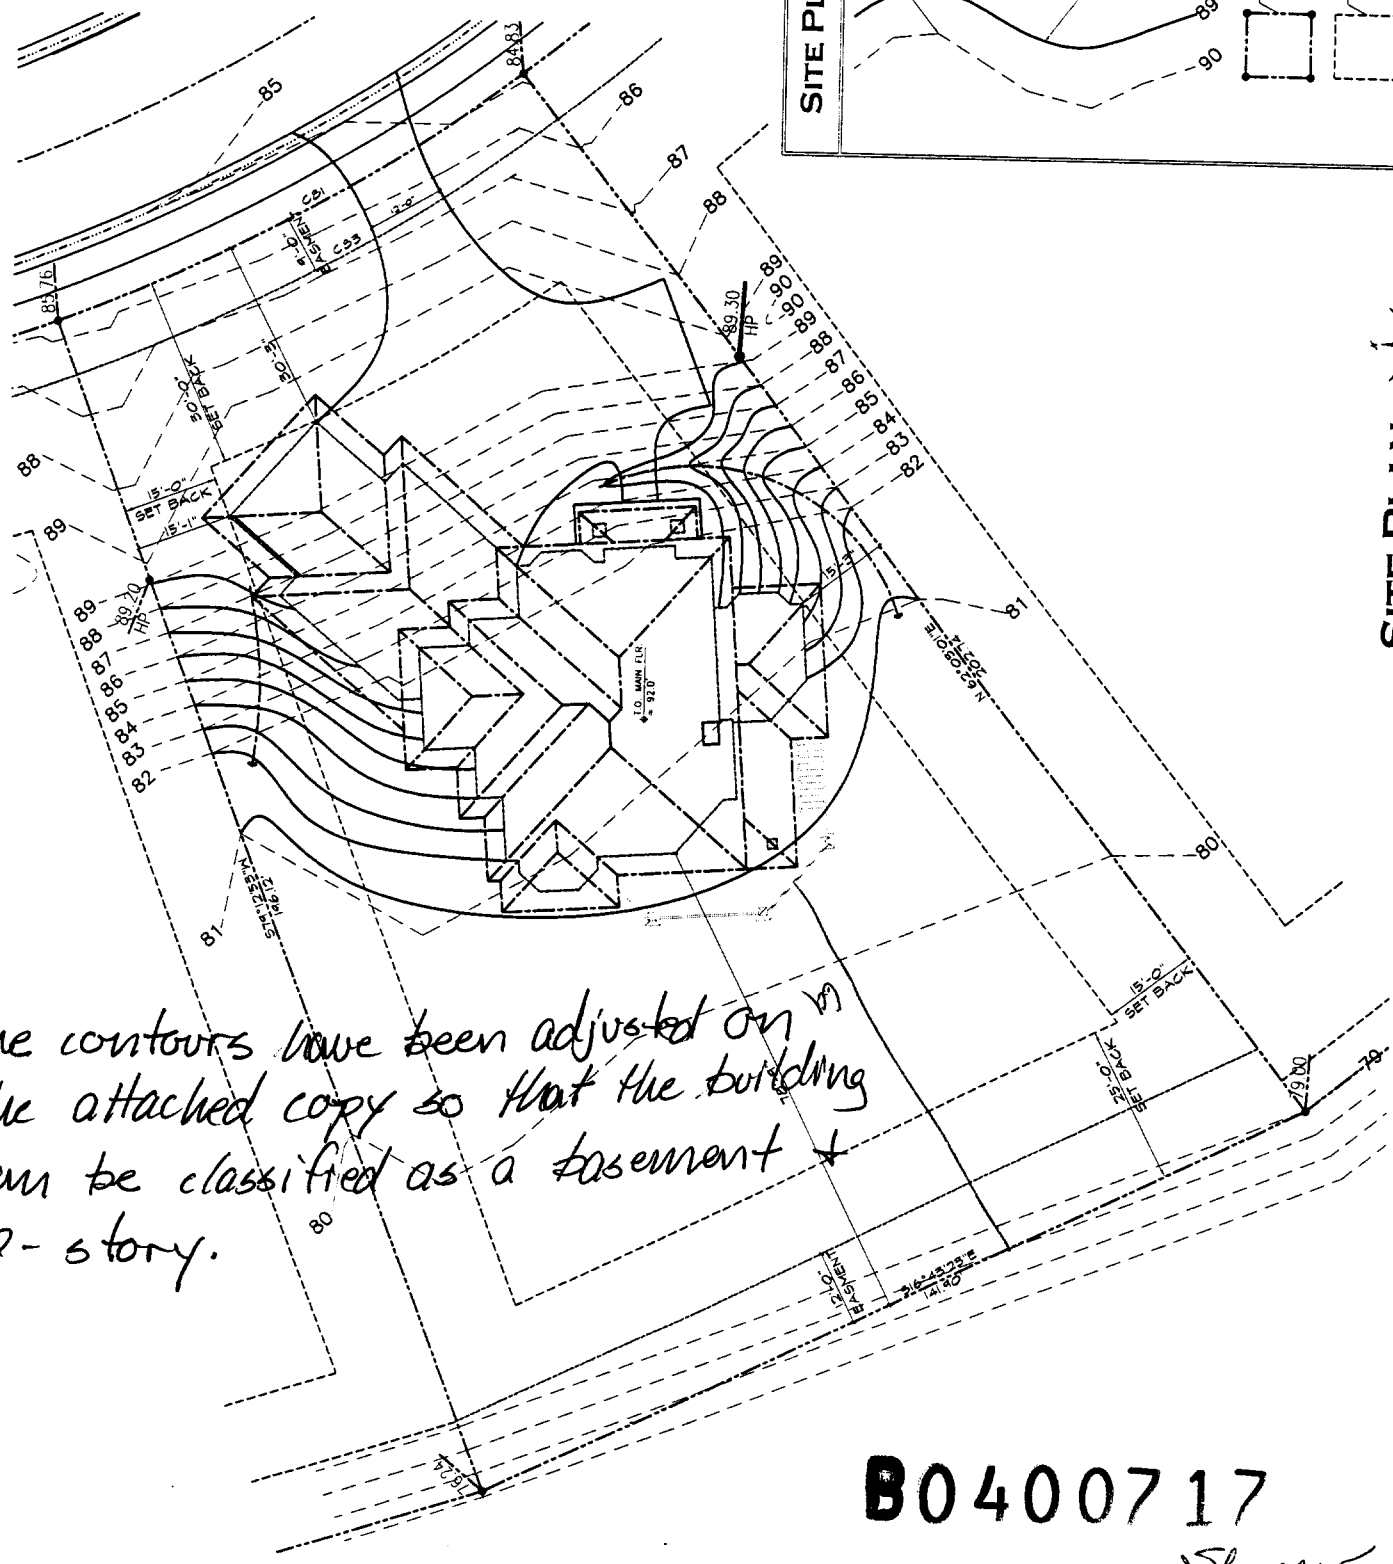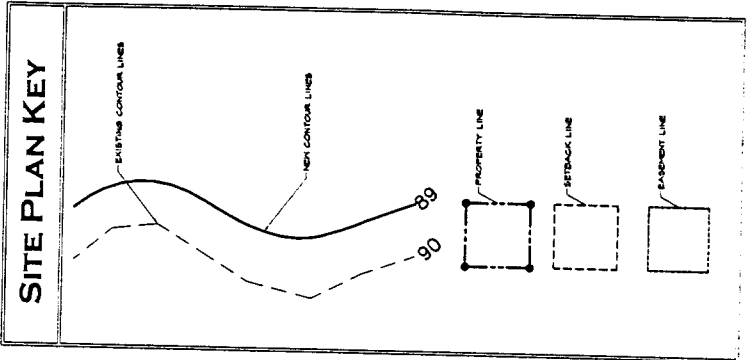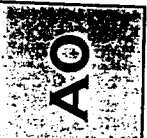

The contours have been adjusted on the attached copy so that the building can be classified as a two-story.


**B0400717**

*Sf new*

3/8/04  
1/20/04  
350-03

**knudson  
gloss**  
architects  
planners

4226 riverboard walk  
denver, colorado 80202  
(303) 442-2888  
fax (303) 772-8888  
www.knudson.com

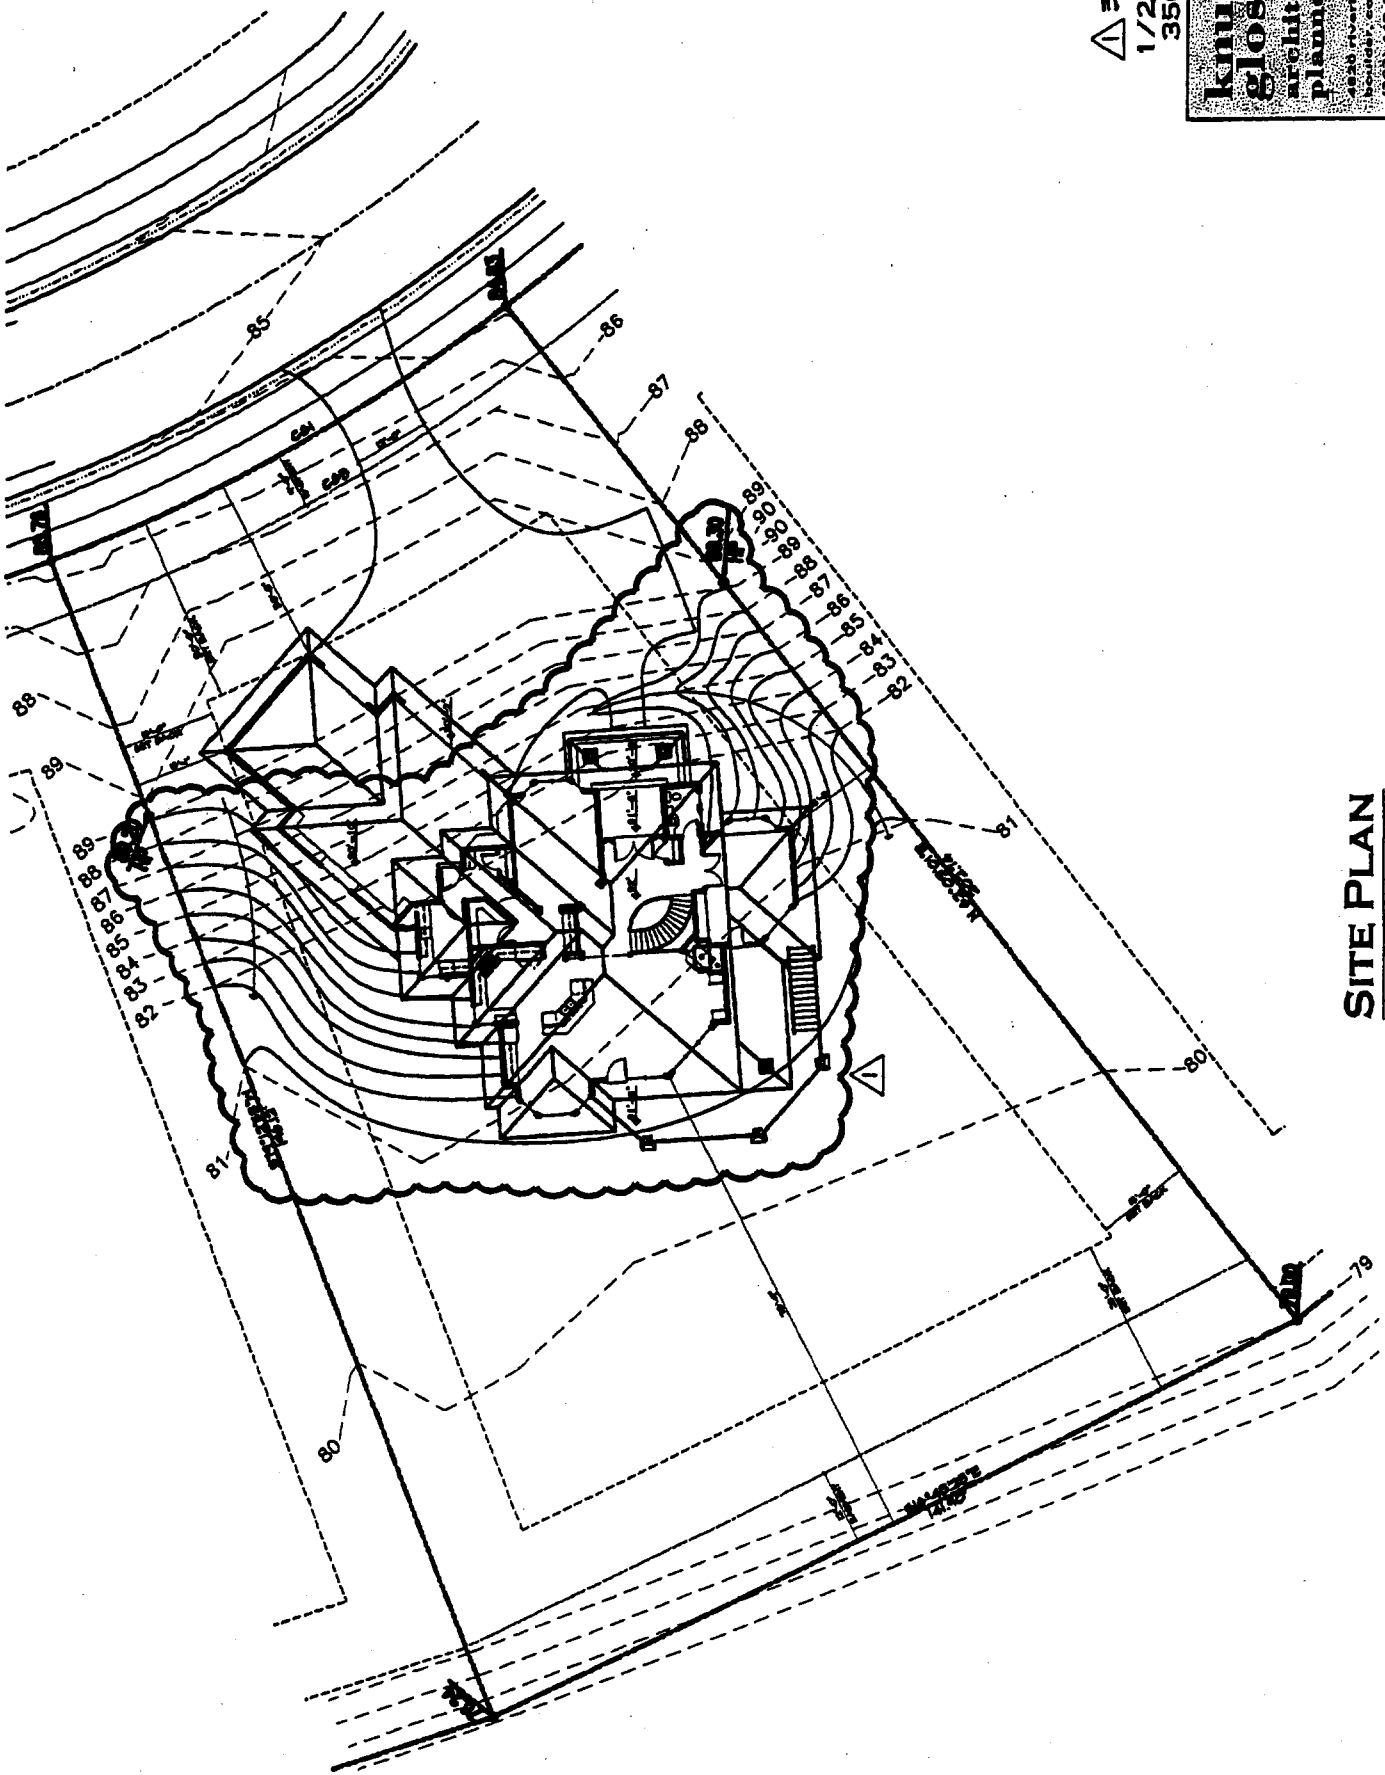

**SITE PLAN**  
1" = 30'-0"