


# COUNTY FAIR LANE

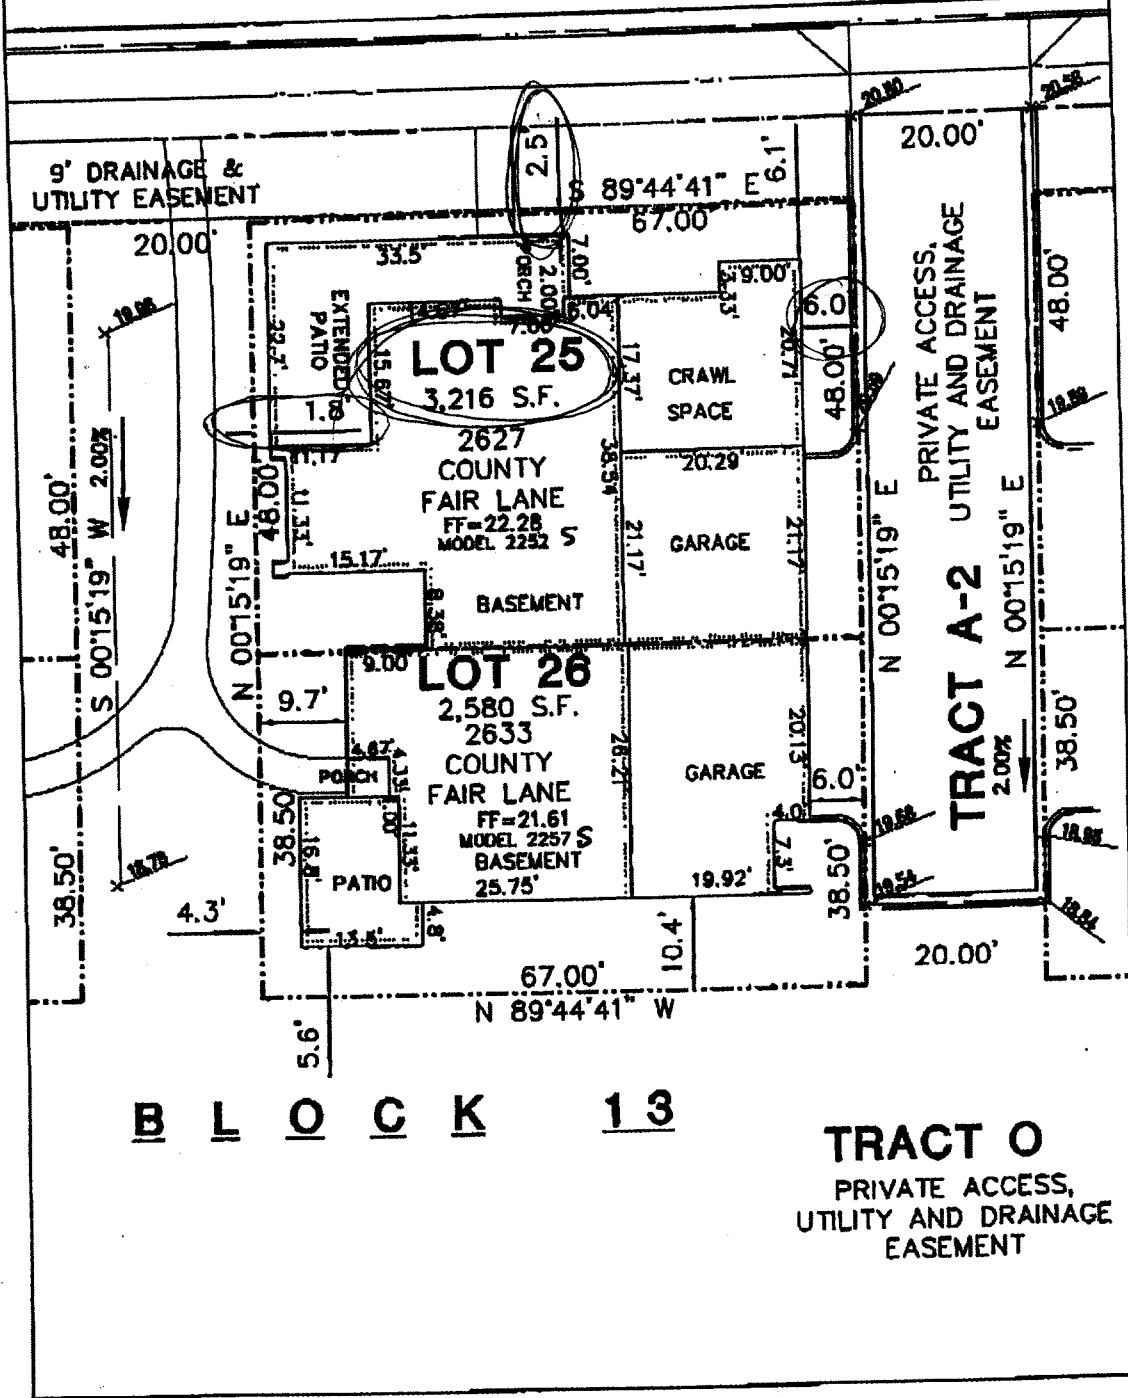

**B L O C K 1 3**

**TRACT O**  
PRIVATE ACCESS,  
UTILITY AND DRAINAGE  
EASEMENT

**B0402190**

APPROVED  
FOR  
STAKEOUT

BY \_\_\_\_\_  
DATE \_\_\_\_\_



SCALE IN FEET



L:\SURVEY\cons\truck\harvest\park\SITE-LAYOUT-BLOCK13-SITE.dwg 03/30/2004 02:39:48 PM NST

<p>CONTRACT © 2004 SEAR-BROWN PLANNING ENGINEERS</p>	<p>Project Manager <b>J. Allen-Morely</b> Project Engineer <b>M. Long</b></p>	<p><b>SEAR-BROWN</b></p> <p>208 South Middleway Fort Collins, CO 80521-2805 (970) 223-8222 Fax: (970) 463-6908 www.searbrown.com</p>	<p>PROJECT Standard Pacific Homes Harvest Park Subdivision Fort Collins, CO Site Plan Block 13 Lots 25 &amp; 26 2627 &amp; 2633 County Fair Lane</p>	<p>PROJECT NO. <b>881012</b> DRAWING NO.</p>
<p>Drawn by <b>K. Lynn</b> Date <b>March 28, 2004</b></p>	<p>Scale <b>1"=30'</b> March 28, 2004</p>	<p>DATE OF DRAWING <b>March 28, 2004</b></p>	<p>DATE OF DRAWING <b>March 28, 2004</b></p>	<p>DATE OF DRAWING <b>March 28, 2004</b></p>