


L:\SURVEY\cons\truck\harvest-park\SITE-LAYOUT-ILCN\BLOCK13-SITE.dwg 03/04/2004 02:52:53 PM MSJ

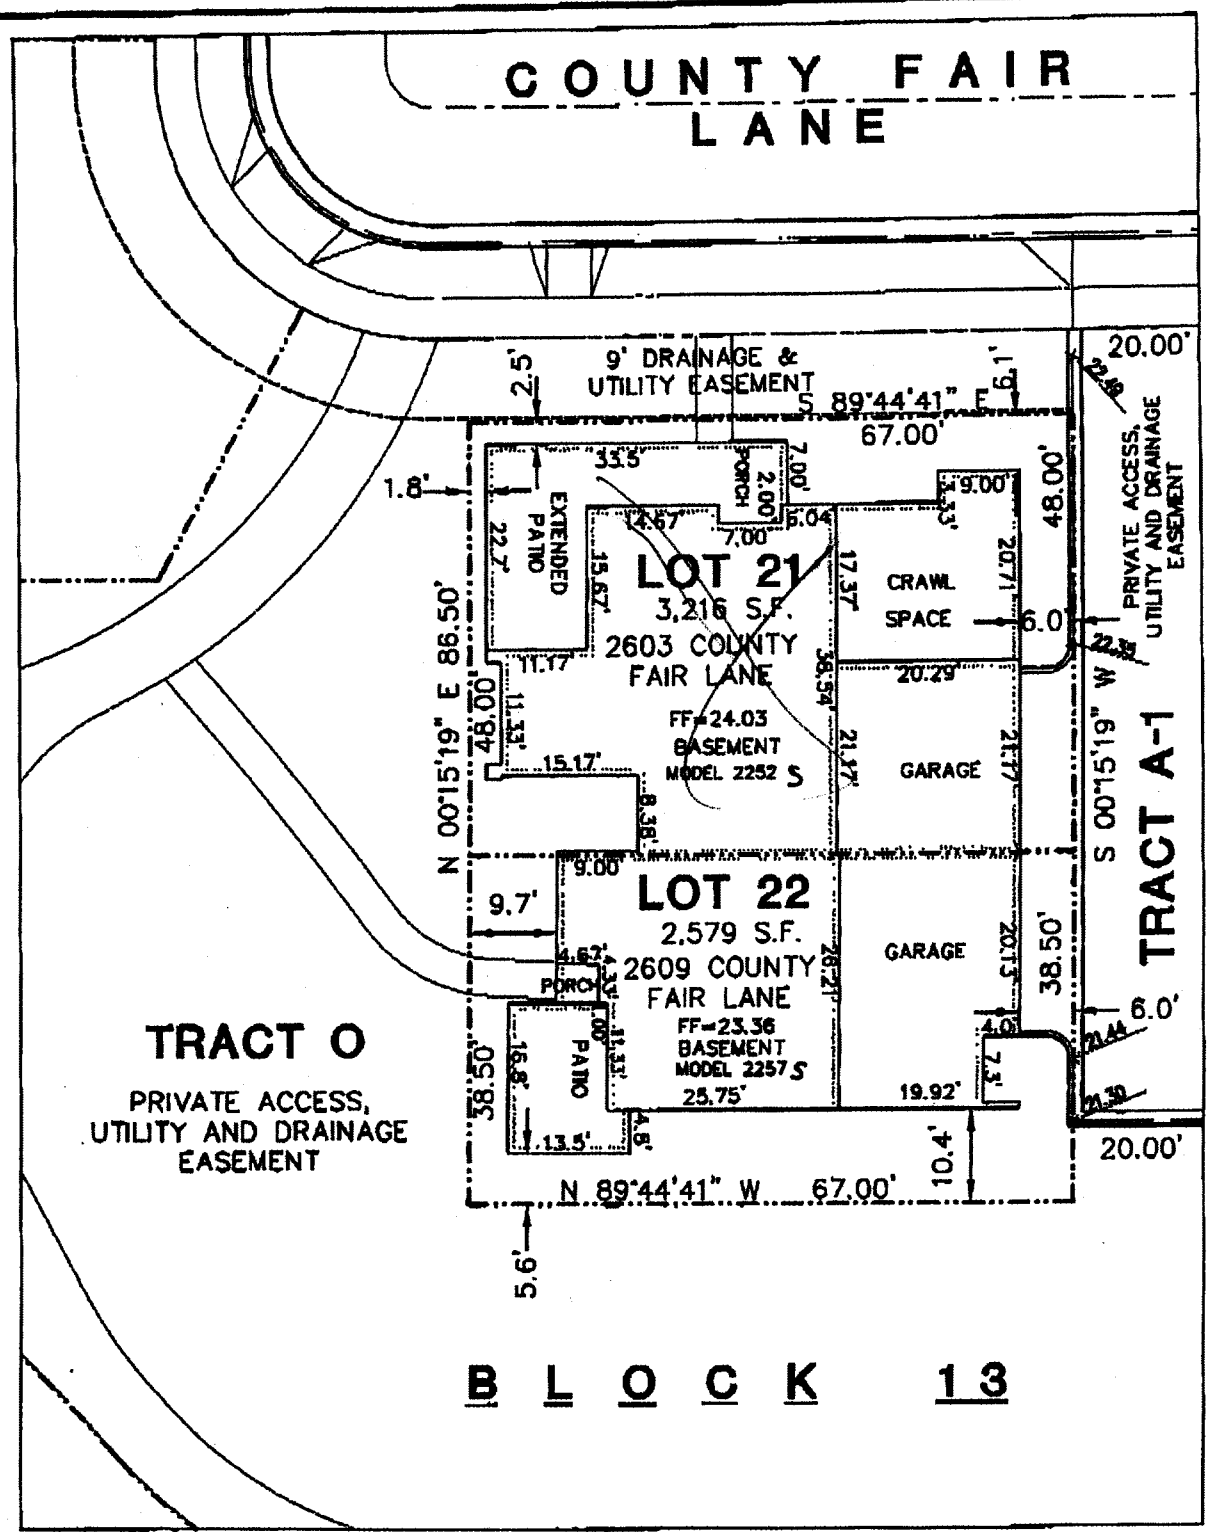

APPROVED FOR STAKEOUT

BY _____
DATE _____



SCALE IN FEET



<p>CITY OF FORT COLLINS DEPARTMENT OF PLANNING AND ZONING 1000 W. COLLEGE AVENUE FORT COLLINS, CO 80521-3800 TEL: (970) 462-3300 WWW.FORTCOLLINS.CO</p>	<p>PROJECT SUPERVISOR J. Allen-Morely PROJECT MANAGER M. Long</p> <p>DRAWN BY K. Lyon DATE F-20 March 30, 2004</p>	<p>SEAR-BROWN</p> <p>206 South Meadrum Fort Collins, CO 80521-2803 (970) 462-8822 Fax: (970) 462-9368 www.searbrown.com</p>	<p>PROJECT Standard Pacific Homes Harvest Park Subdivision Fort Collins, CO Site Plan Block 13 Lots 21 & 22 2603 & 2609 County Fair Lane</p> <p>TITLE OF DRAWING SITE PLAN: BLOCK 13; LOTS 21 & 22</p>	<p>PROJECT NO. 861012</p> <p>DRAWING NO.</p>
--	--	--	--	--