

MYRTLE STREET

Proposed 2 Story Expansion


Existing 1008 West Myrtle Street

Existing Storage Shed

Existing Gazebo

SOUTH SHIELDS STREET

Existing 605 S. Shields

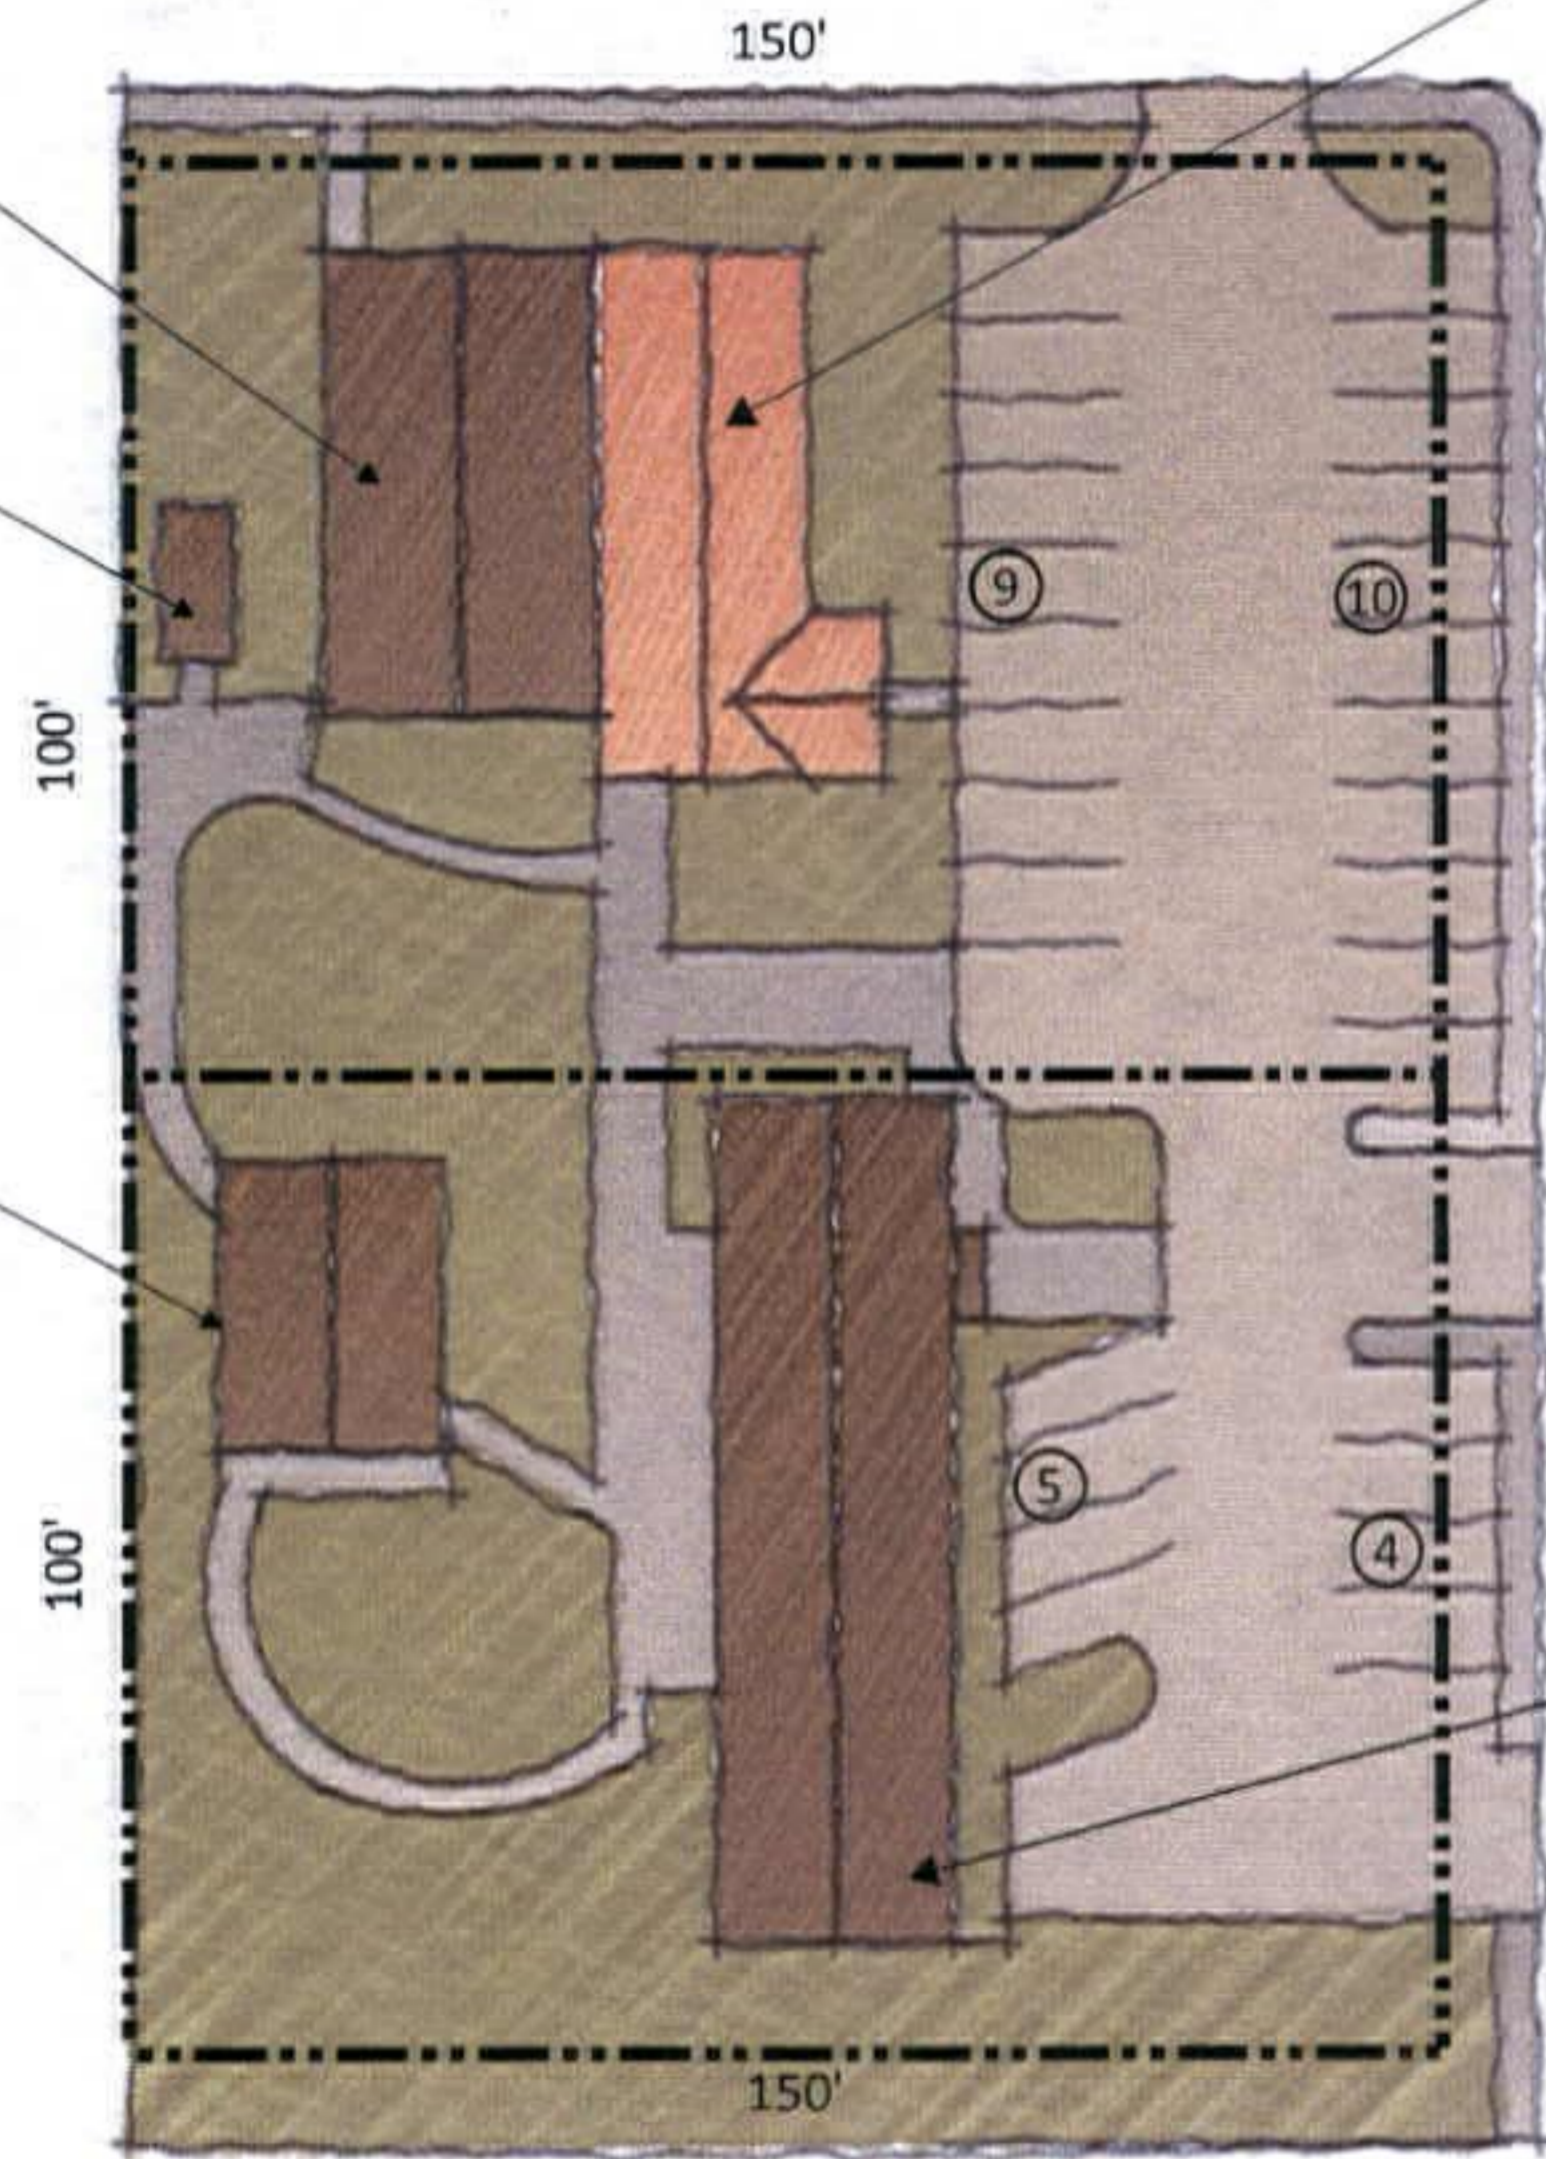

1008 West Myrtle

Existing Building

Site Area	Approx. 100' X 150'	15,000 SF
First Floor area	1,404 SF	Has a full basement

Proposed Expansion

2 Story Structure with full basement	2,562 SF	
Parking		
Existing on-site	16 Spaces	

Totals

Site Area	15,000 SF	
Floor area Proposed	3,966 SF	
On-Site Parking	16 Spaces	

605 South Shields

Existing Building

Site Area	Approx. 100' X 150"	15,000 SF
Existing building Area	2,450 SF	
Existing Parking	14 Spaces	

Elderhaus Adult Day Care
Conceptual Review

Scale: 1" = 40'-0"

