



RAISED POLE BASE DETAIL

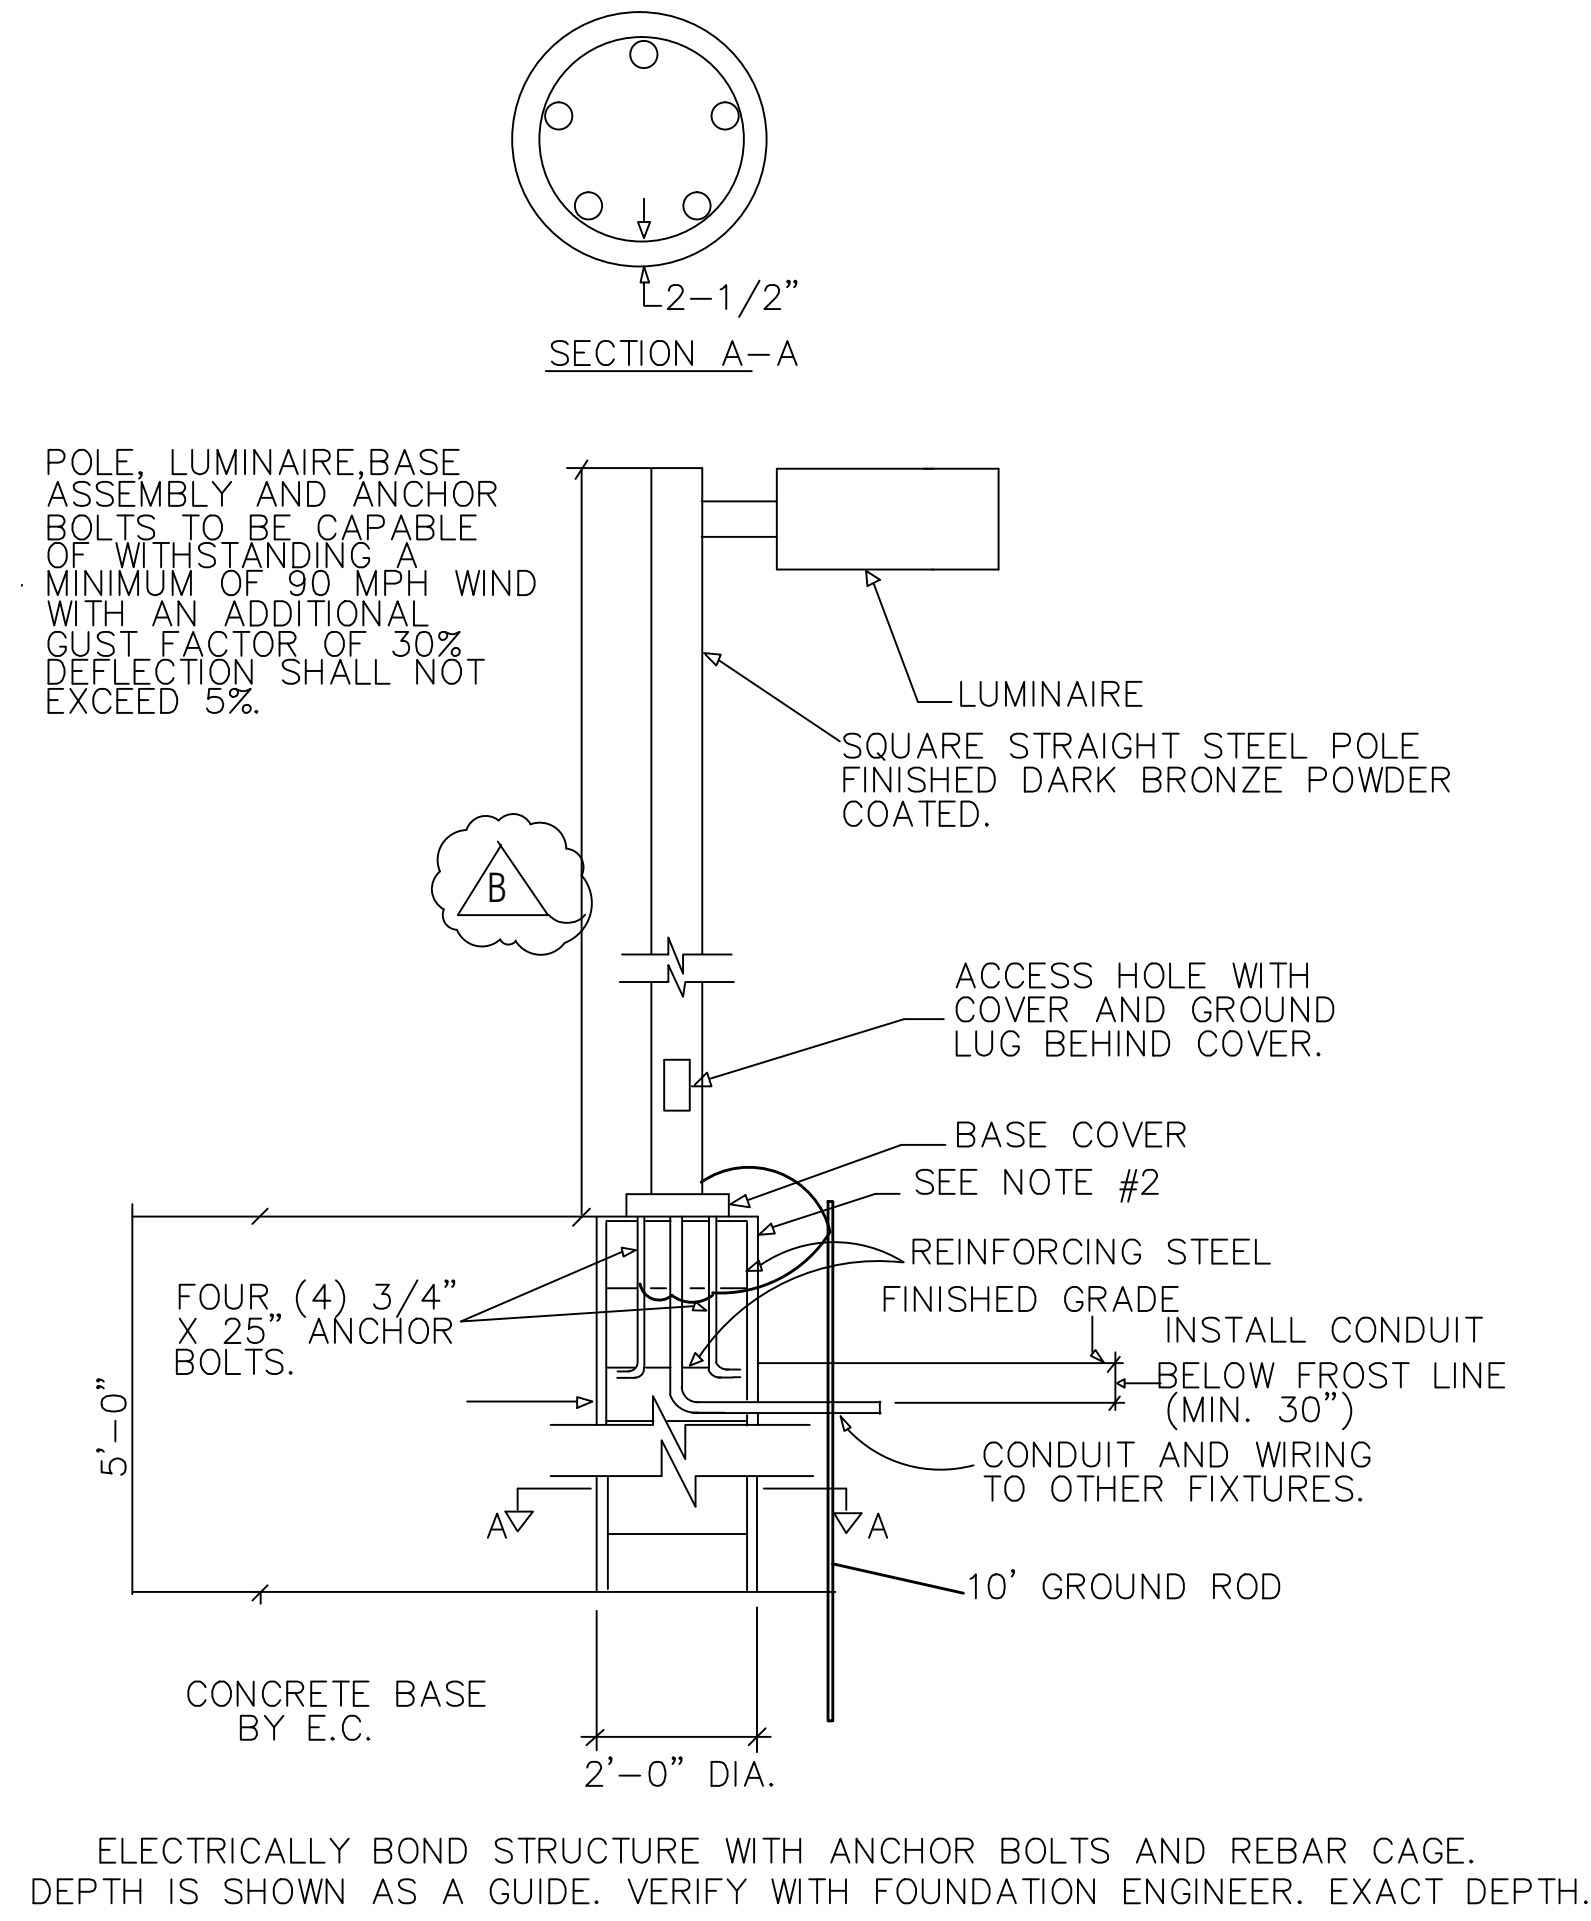


EXTERIOR LIGHTING SCHEDULE

KEY	SYMBOLS	LAMPS	DESCRIPTION	MANUFACTURER	MOUNTING	REMARKS
A		LED	RAB Lighting WPLEDC104Y 104W Cutoff Warm LED Wall Pack,	RAB OR EQUAL	SURFACE	FULL CUTOFF TYPE
B		1-250 W INDUCTION CIRCULAR	POLE MOUNTED LED PARKING LOT FIXTURE, D-SERIES SIZE2	LITHONIA OR EQ.	15' HIGH POLE	FULL CUTOFF TYPE
C		1-250 W INDUCTION CIRCULAR	POLE MOUNTED LED PARKING LOT FIXTURE, D-SERIES SIZE2	LITHONIA OR EQ.	17' HIGH POLE	FULL CUTOFF TYPE

NOTE: ALL EXTERIOR LIGHT FIXTURES TO BE FULL CUT OFF TYPES.
 PROPOSED FIXTURES TO MEET AND COMPLY WITH DESIGN STANDARDS OUTLINED IN SECTION 3.24 (D) OF CITY OF FORT COLLINS LAND USE CODE.
 REVIDED POLE HEIGHT TO 15' IN LOCATIONS MARKED AS TYPE "B", TYPE "A" POLES TO REMAIN AT 17' HIEGHT.

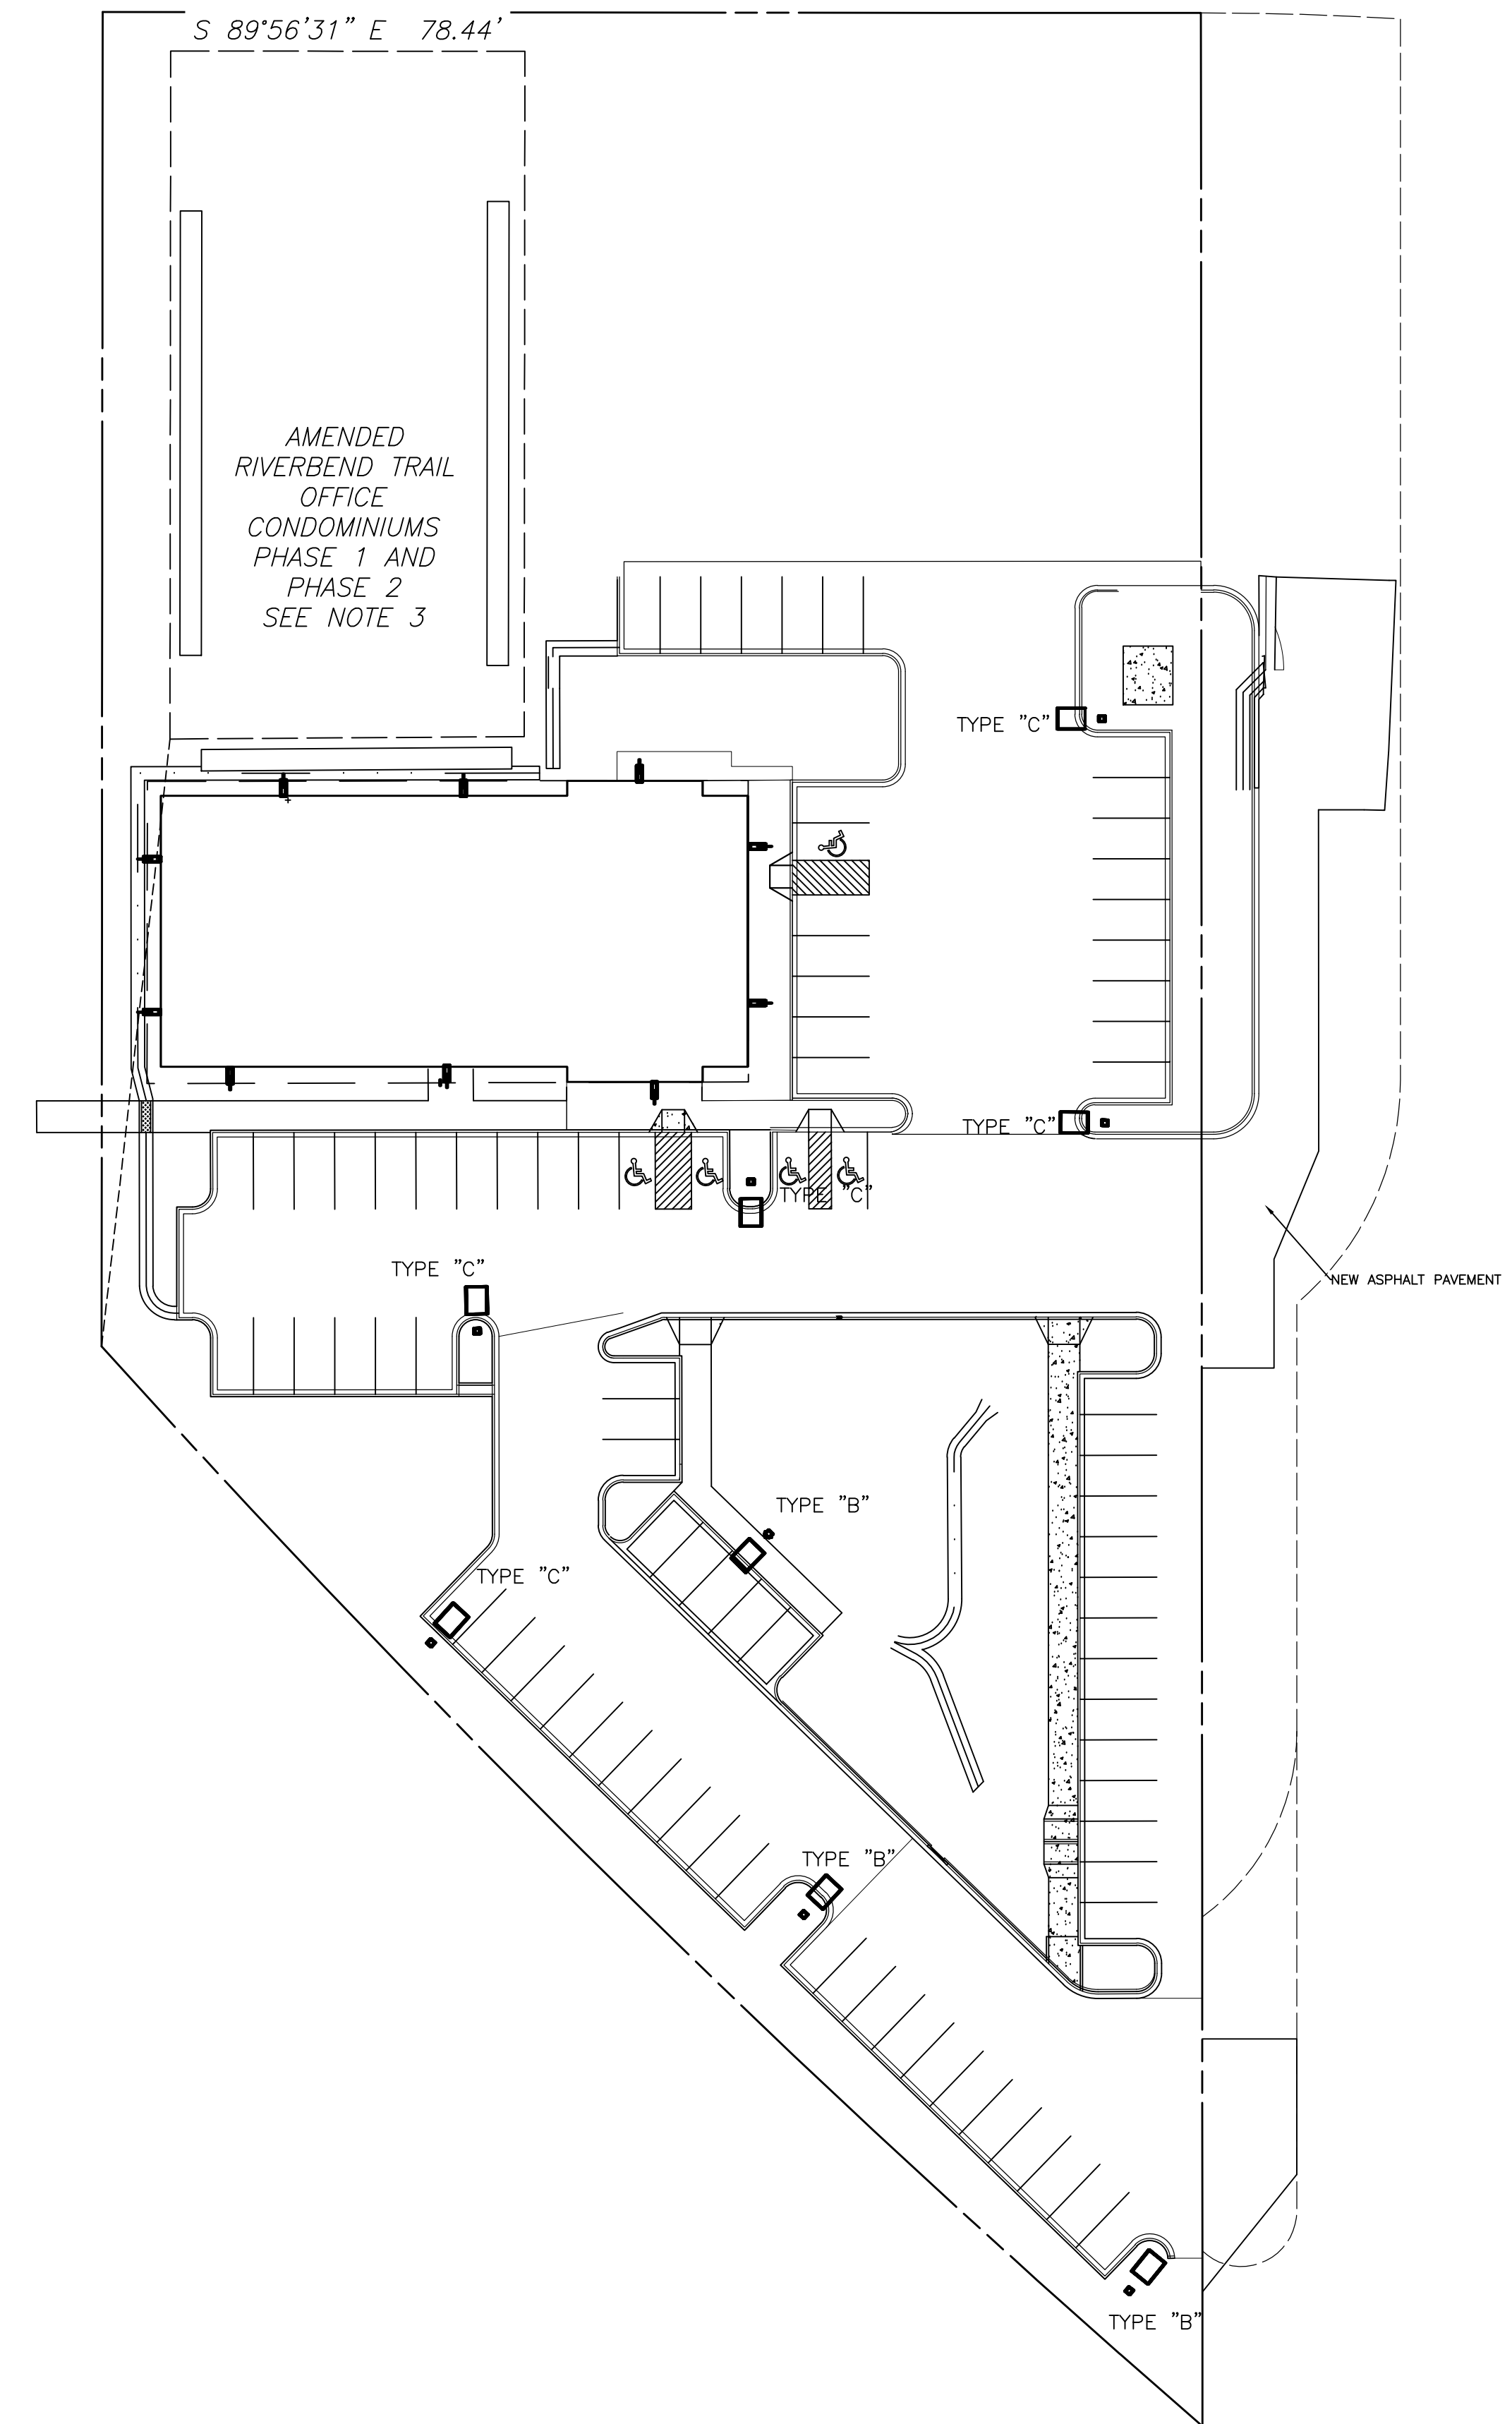

SCALE: 30' = 1'0"

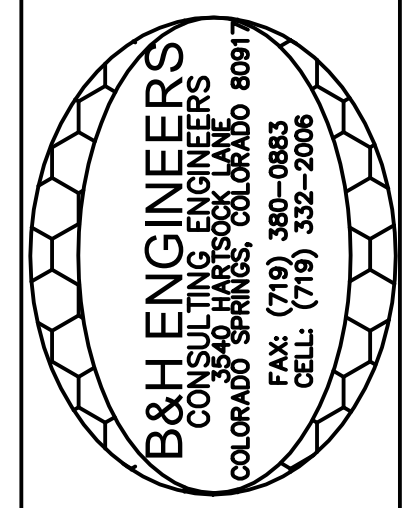

B&H ENGINEERS
 CONSULTING ELECTRICAL, MECHANICAL, & PLUMBING ENGINEERS
 3560 HARTSOCK LANE
 COLORADO SPRINGS, COLORADO 80917
 (719) 392-2006
 (719) 392-2008
 REVISION/DATE
 9-11-15
 A
 DRAWN BY: BP
 CHECKED BY: BP
 FILE NAME

CENTERPOINT PLAZA
 FIRST REPLAT