


← 22 →

19657

School

PROP. LINE

BRICK WALL

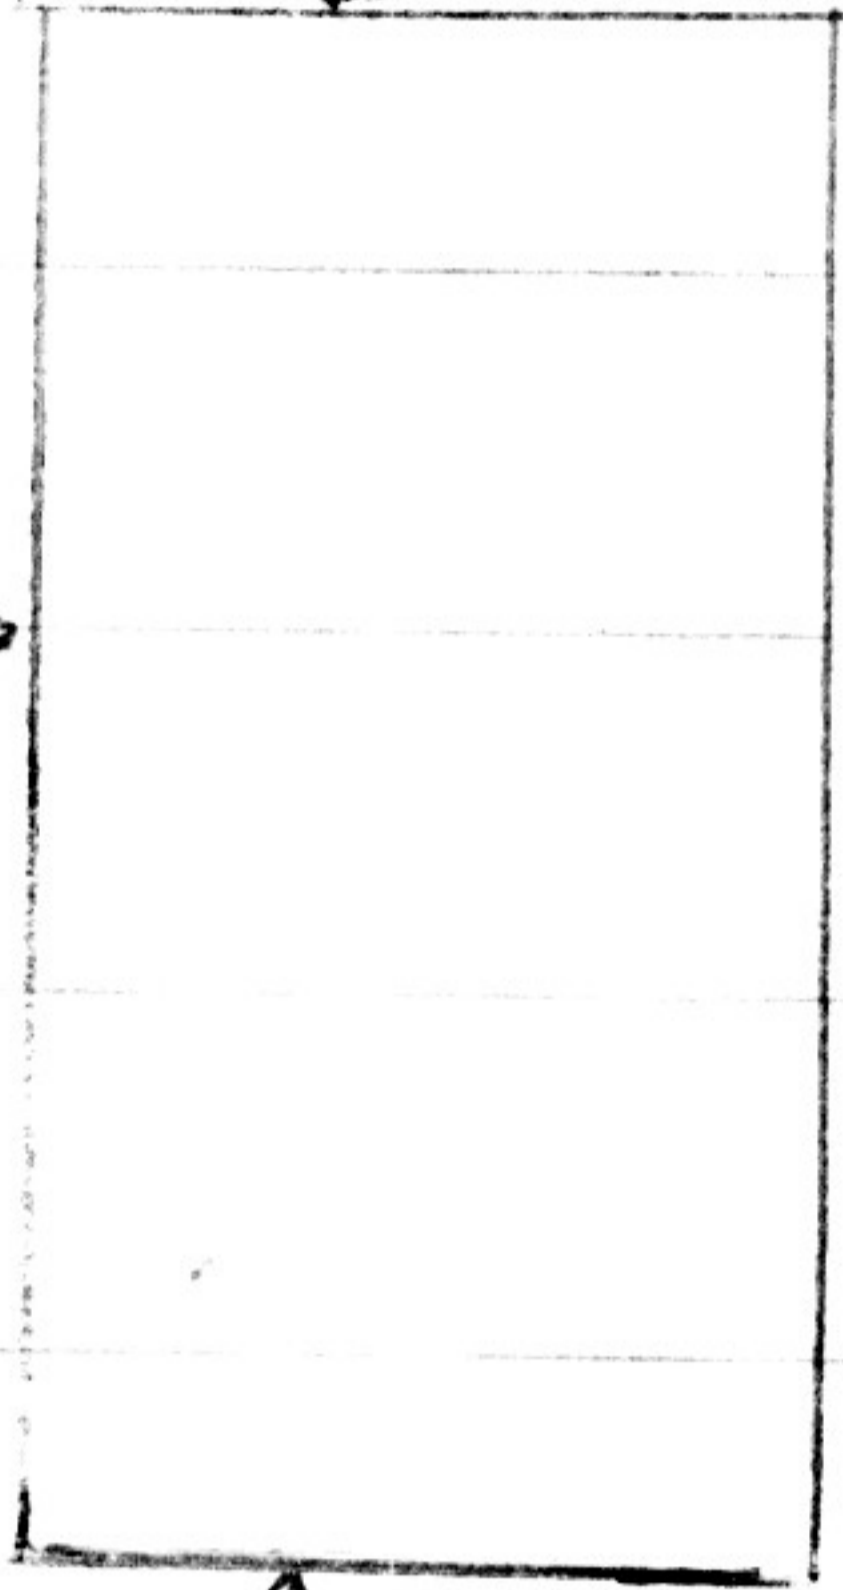

30'

38'

5'8"

16'10"

75'9"

178


SERVICE CENTER

50'6"

67'

20'

Church

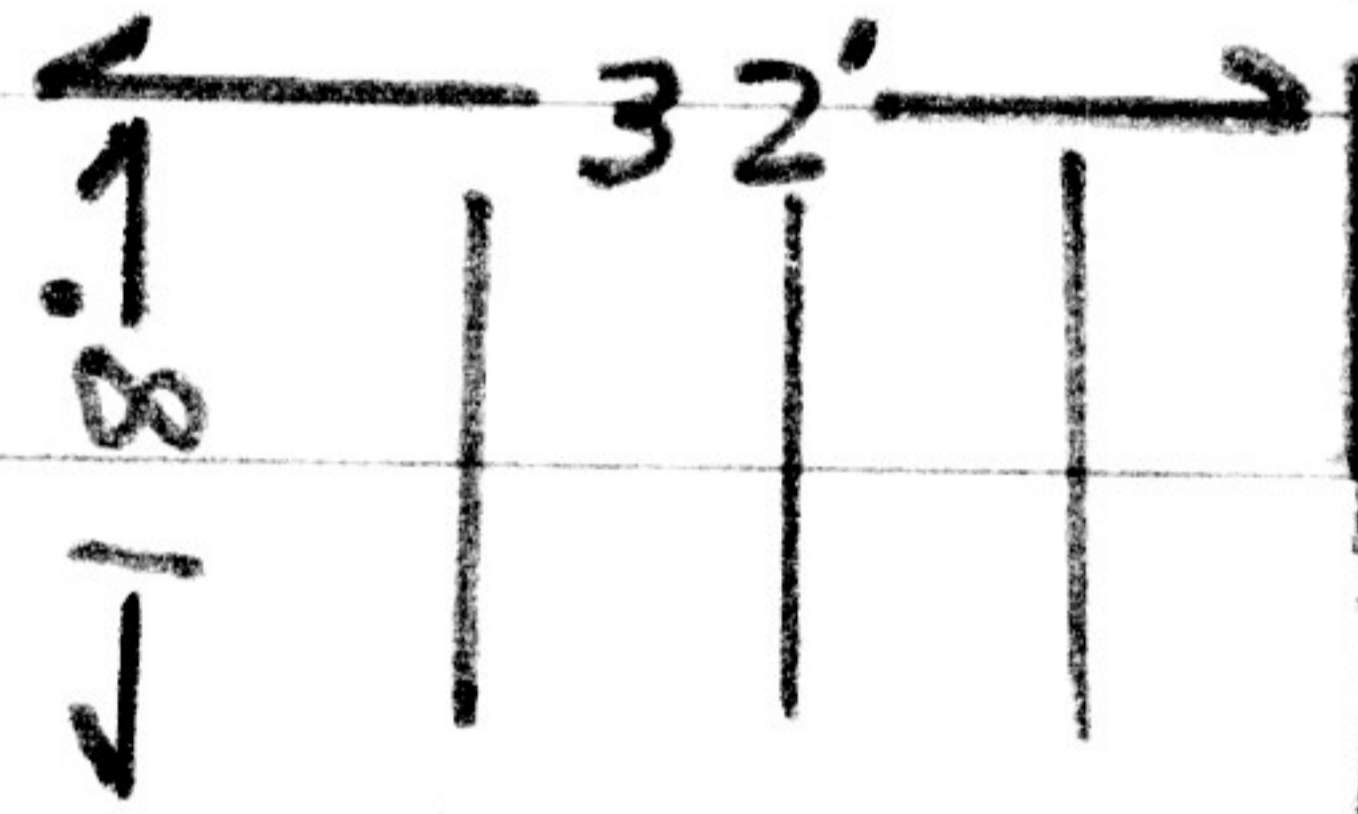

18'

32'

RECTORY

153'

45'

31'

20'

101 N. HOWES