


PLOT PLAN
ROGER MARSHALL
2211 W. MULBERRY
#38
FORT COLLINS, CO
80521

SCALE - 3/32" = 1'

EXISTING
STORAGE
SHED

B0100672

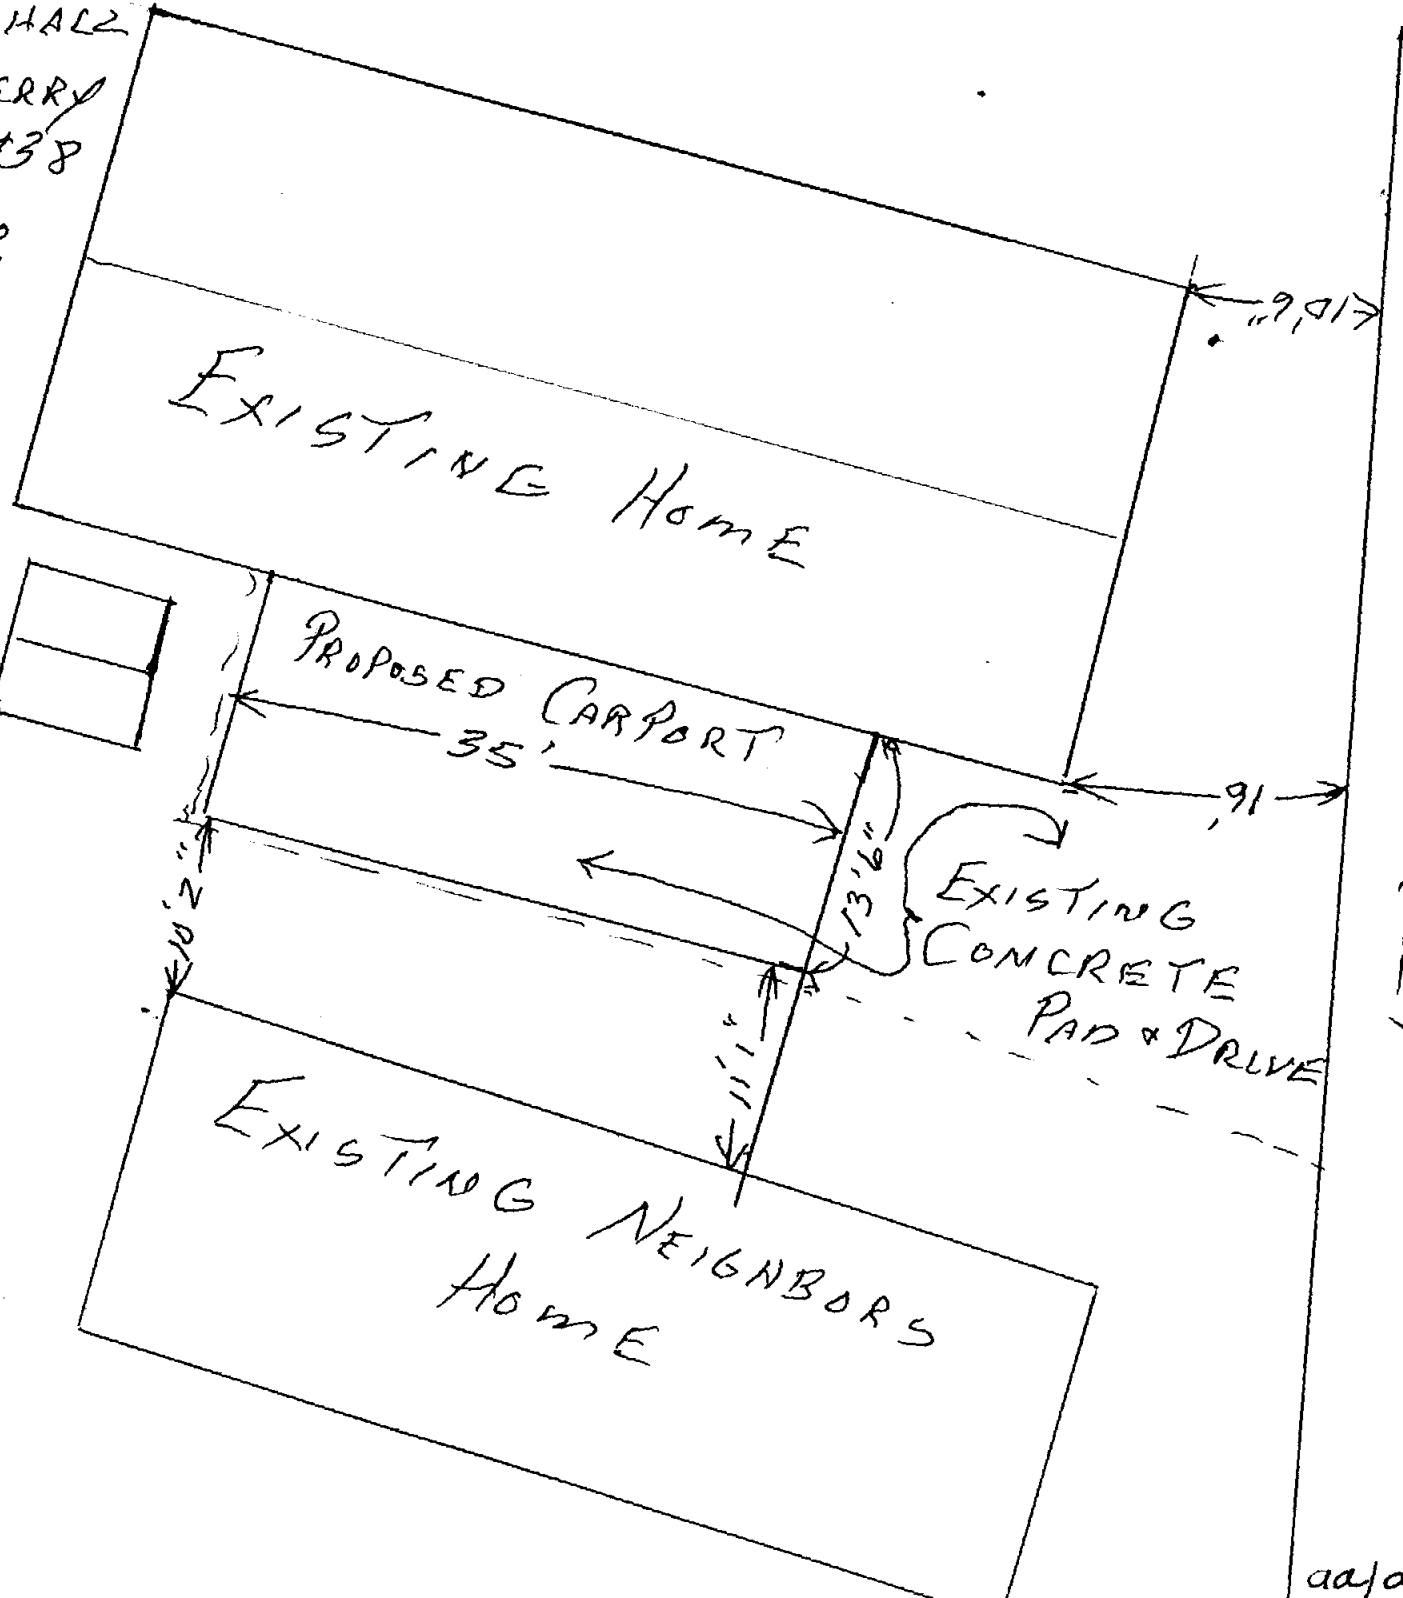

aa/alt.
3.6.01