


B0305605

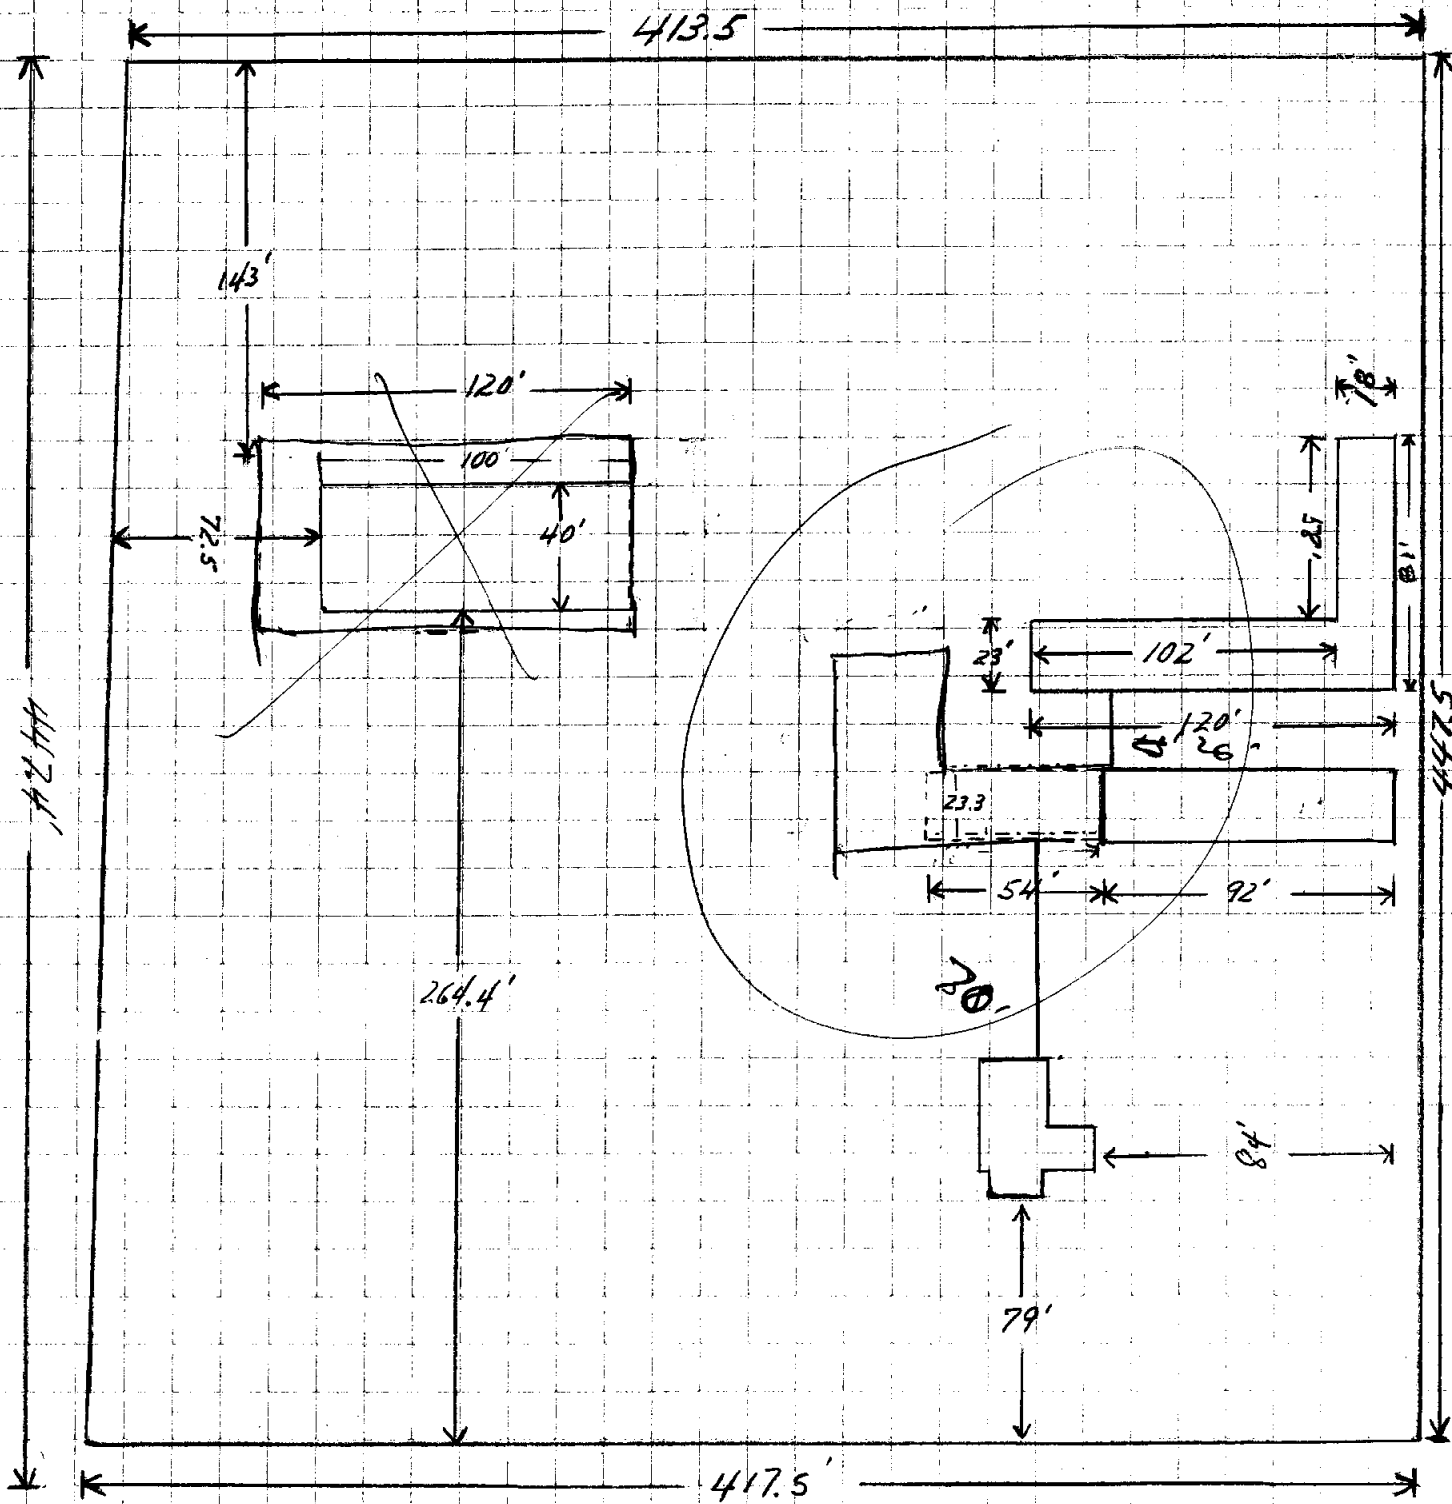

EXISTING: _____
PROPOSED (A): _____
PO _____

1409 N. Lemay Ave-

Sec. Plan. 12/2/03