



TST, INC.
 Consulting Engineers
 748 Wheeler Way, Bldg. D
 Fort Collins, Colorado
 970-226-0557

**BROOKFIELD
 PLOT PLAN FOR
 TERRACE STRUCTURE
 WEST OF
 TOWNHOME, LOTS 25-30**


JULY 31, 2004

*5024 Brookfield Dr.
 patio cover
 10.17.04*



1"=10'

B0404970

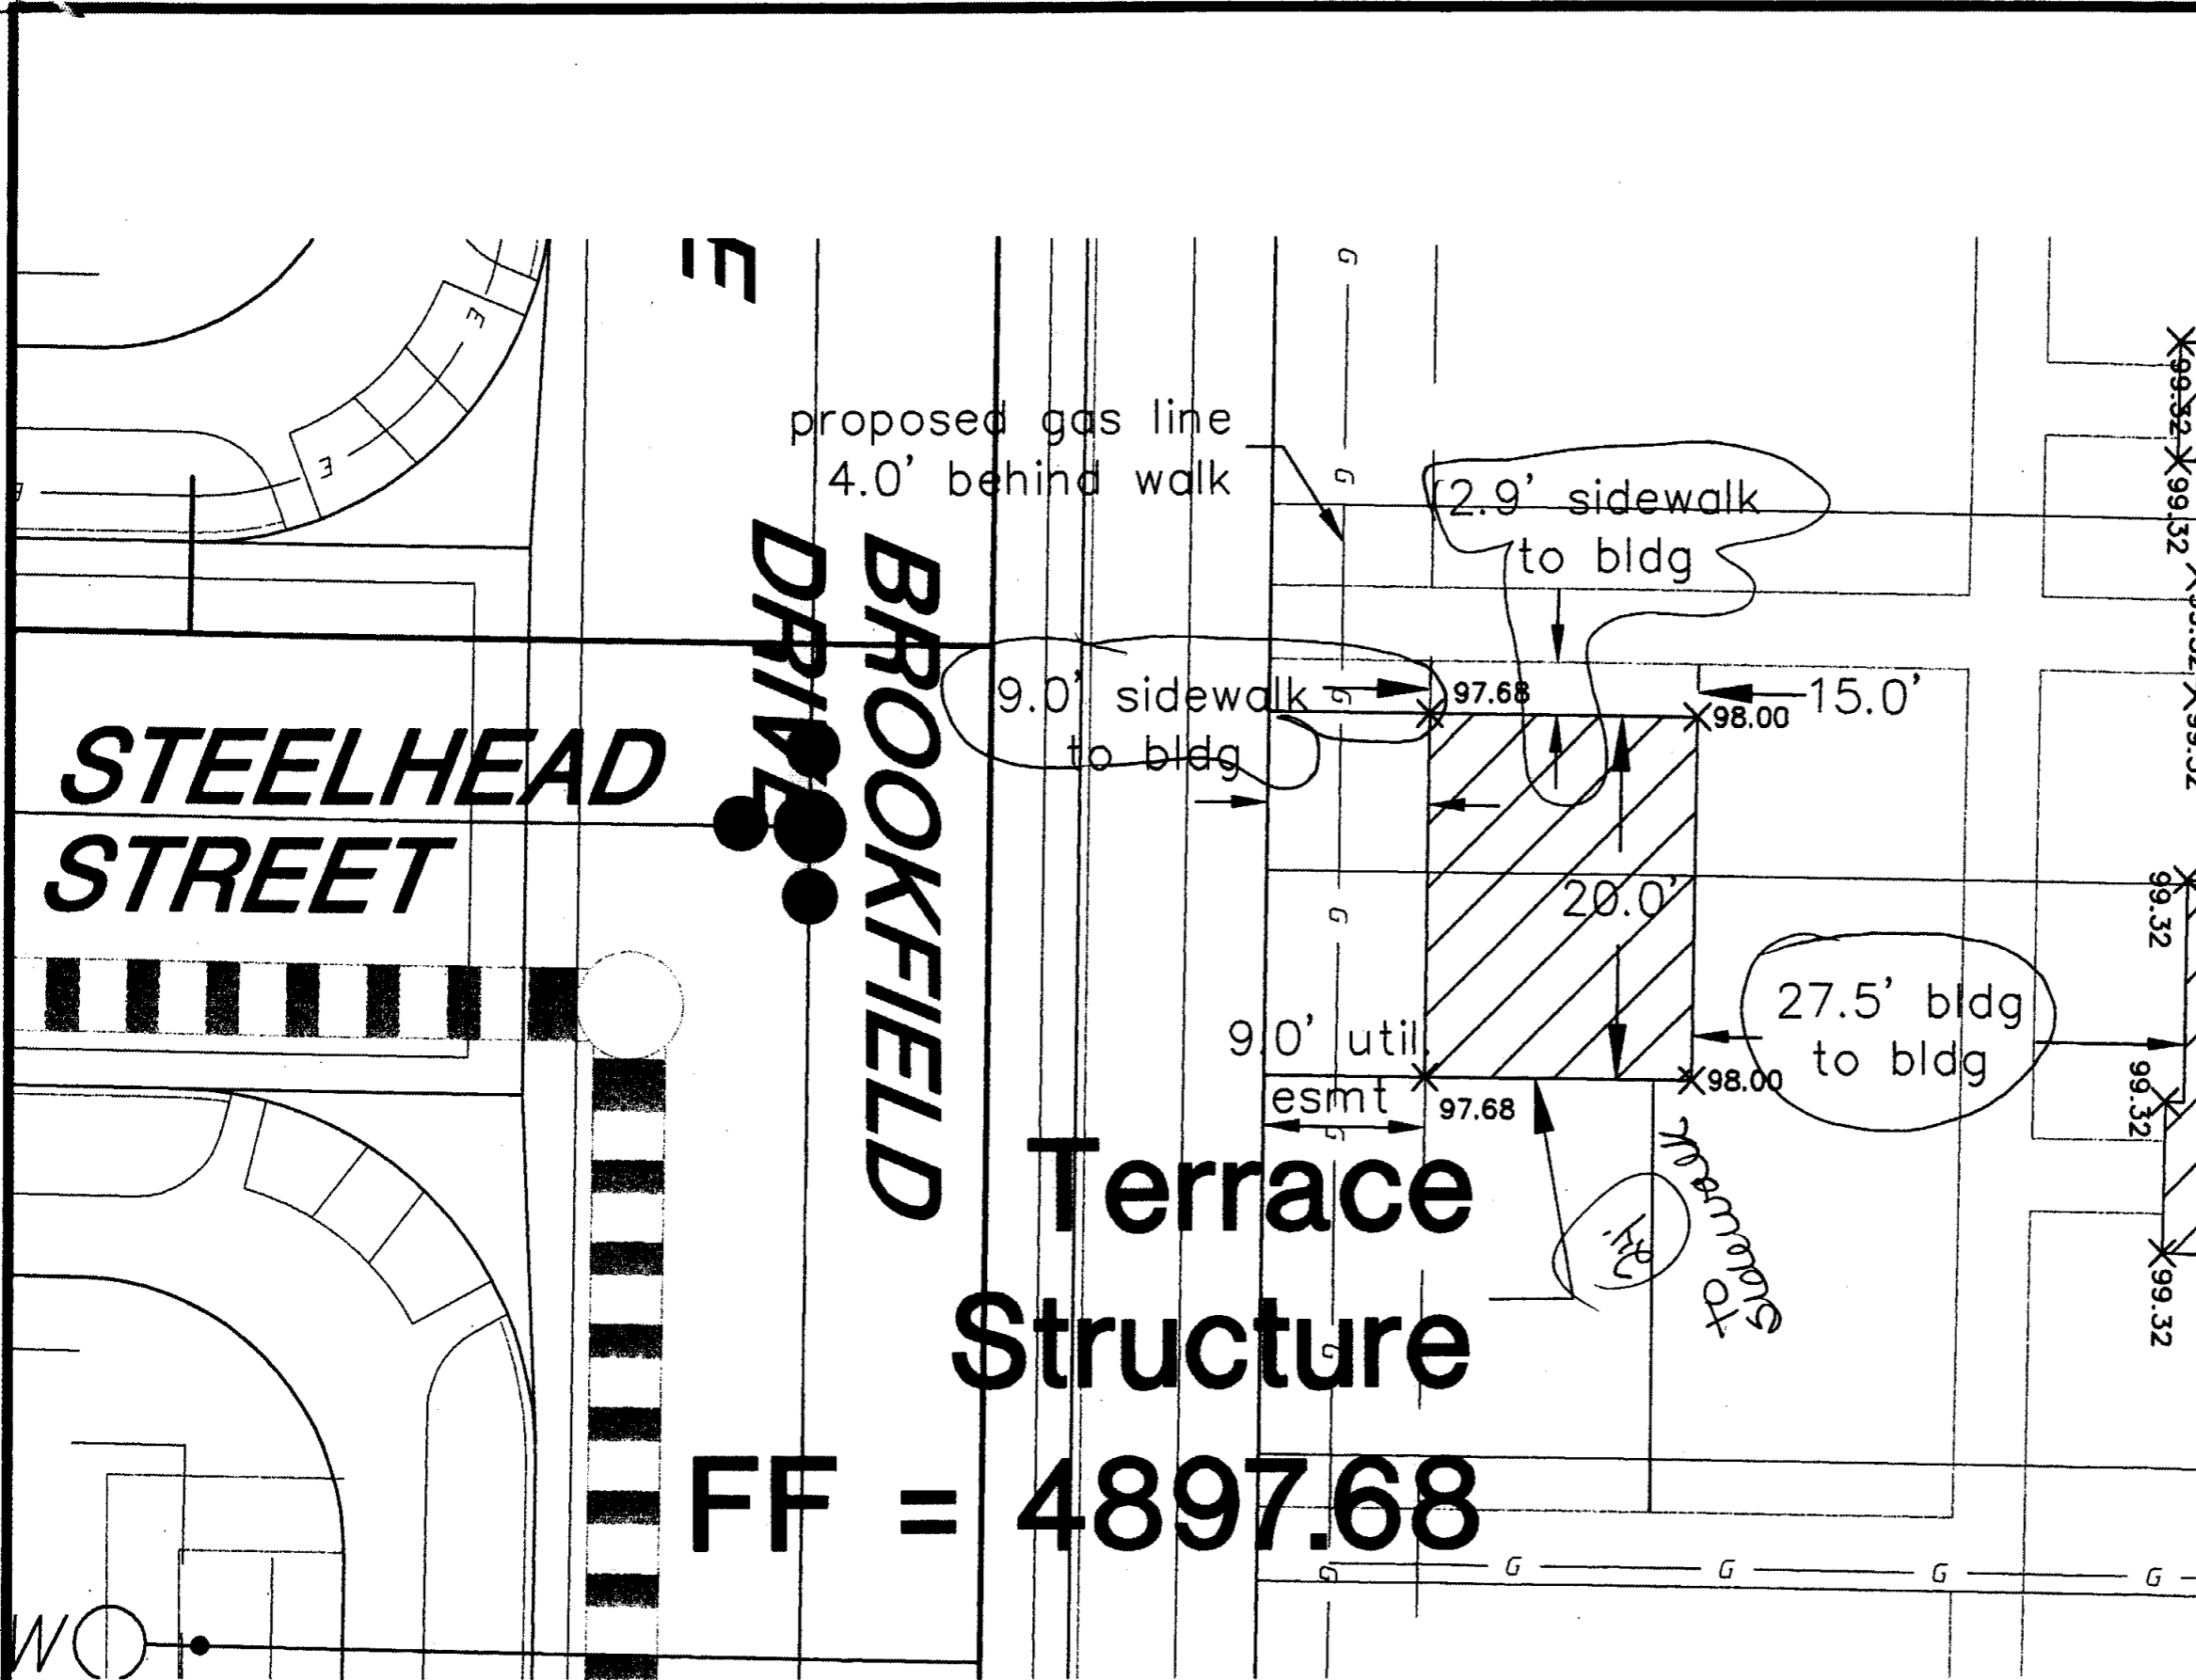

FF = 4897.68

381074\dwgs\plotplans2B.dwg, plot plan terrace, 7/31/2004 10:01:36 AM