


48'-10"

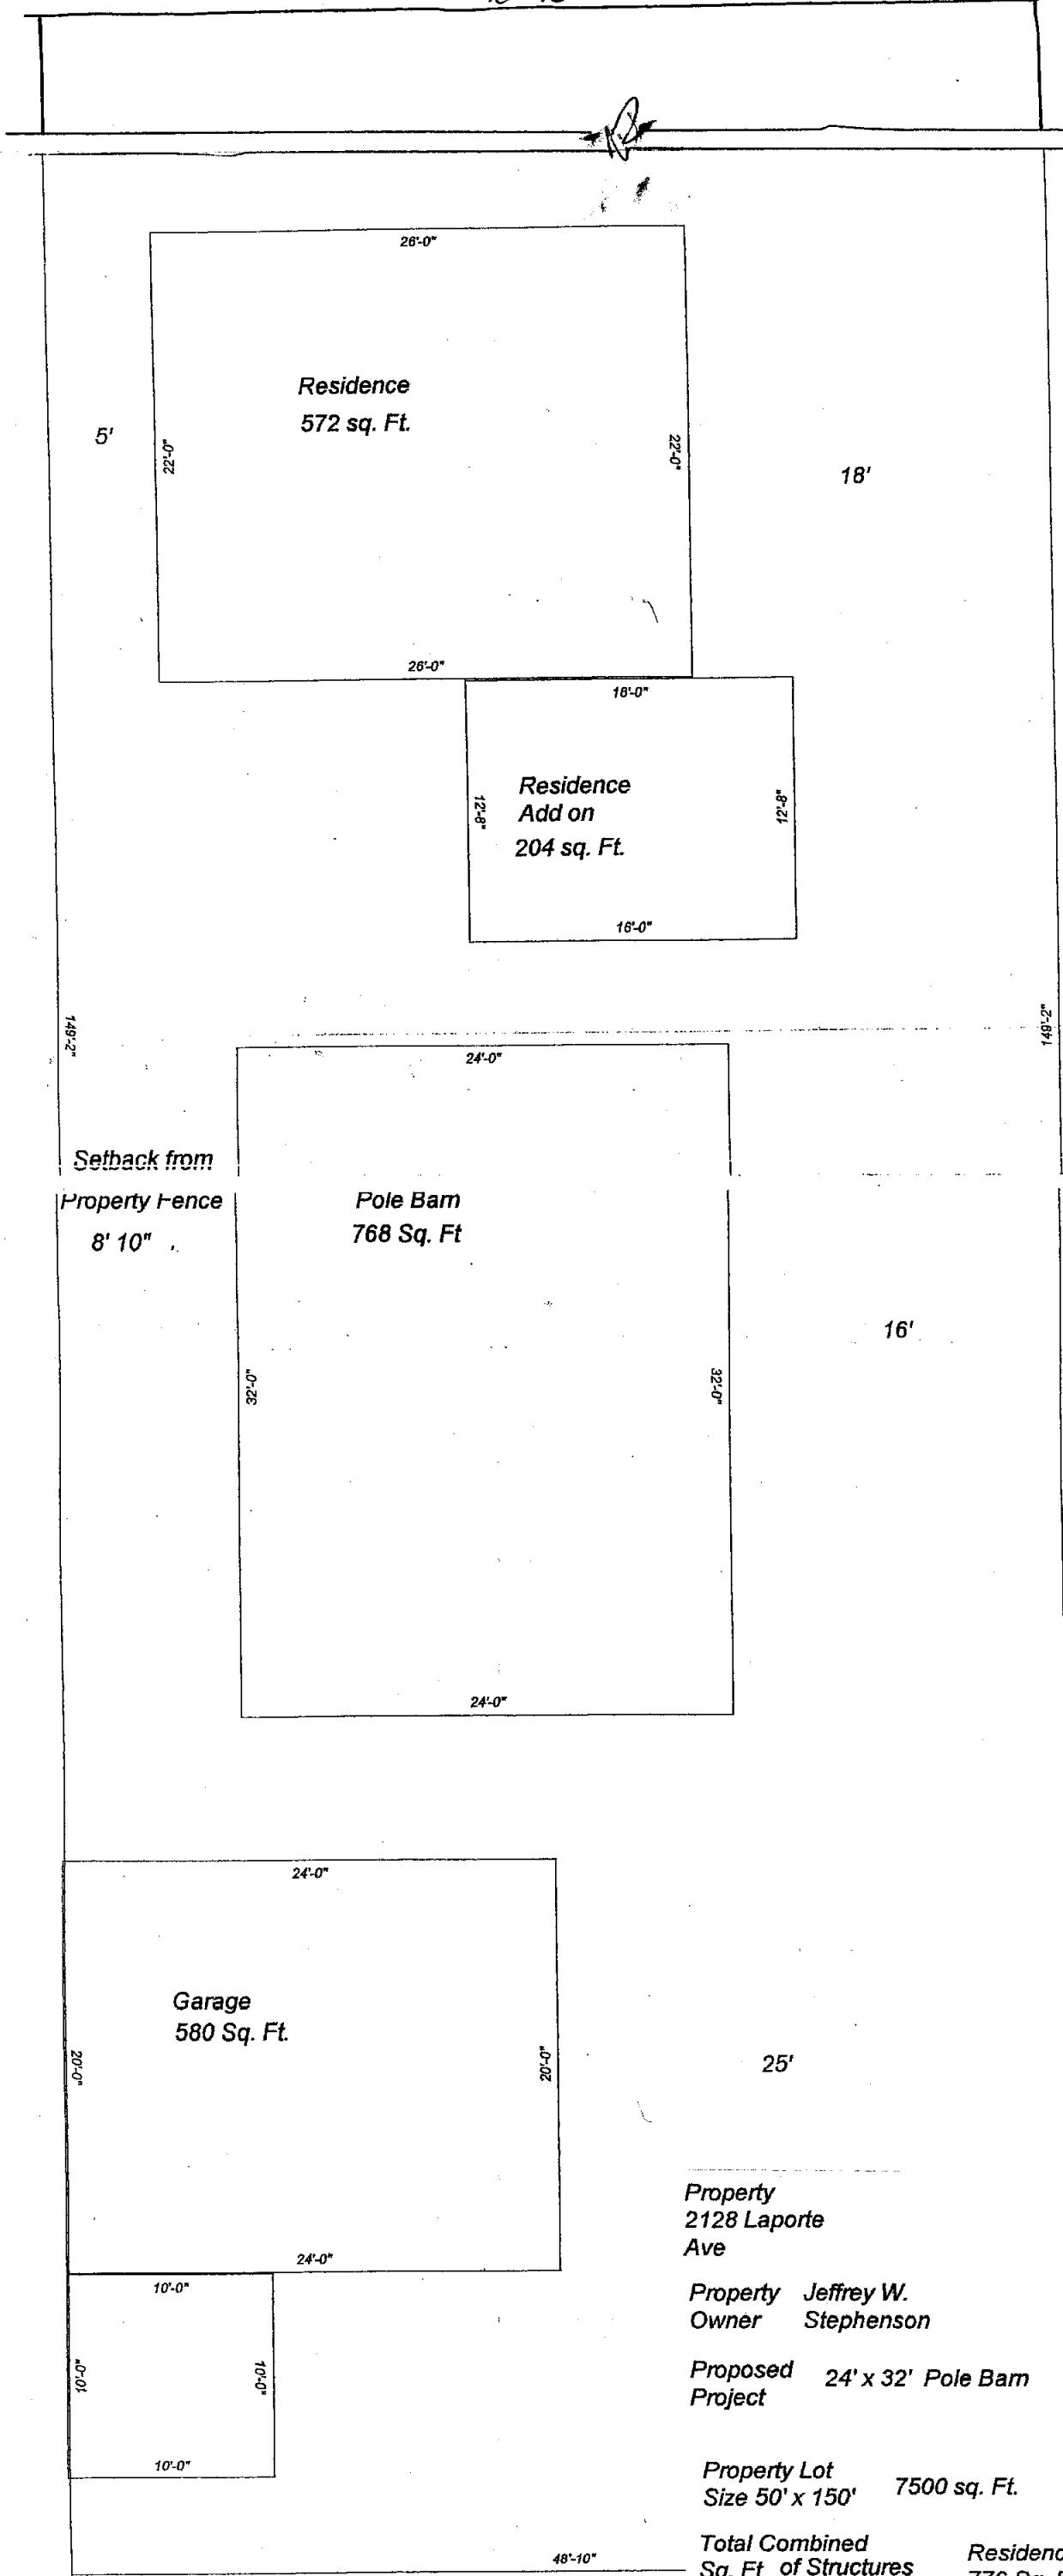

Setback from
Property Fence
8' 10"

Residence
572 sq. Ft.

Residence
Add on
204 sq. Ft.

Pole Barn
768 Sq. Ft.

Garage
580 Sq. Ft.

Property
2128 Laporte
Ave

Property Jeffrey W.
Owner Stephenson

Proposed 24' x 32' Pole Barn
Project

Property Lot
Size 50' x 150' 7500 sq. Ft.

Total Combined
Sq. Ft. of Structures
2124 Sq. Ft.

Residence
776 Sq. Ft.
Pole Barn 768
Sq. Ft.
Garage 580

Residence
setback from
Laporte Ave
36'

B0501070