



03110124

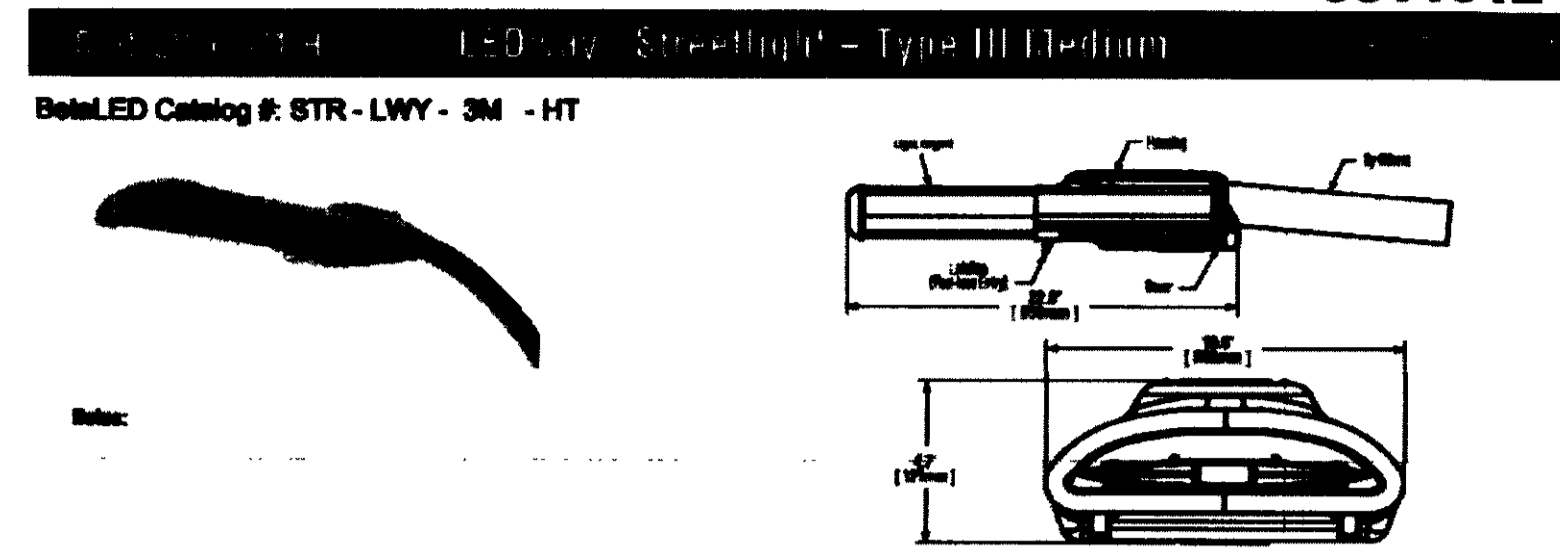

NOTE: ALL LIGHT FIXTURES SHALL BE ATTACHED TO POLES OR BUILDING BY USE OF NON ADJUSTABLE ANGLE BRACKETS OR WALL MOUNT BRACKETS PFR LUC 3.2.4 (D)

Symbol	Qty	Label	Arrangement	Total Lamp Lumens	LLF	Description	Total Watts
☐	1	LWY-3M-90	2 @ 90 DEGREES	10162	0.940	STR-LWY-3M-HT-08-D-UL-BZ-525mA	270
◀	11	SEC-3M-02	SINGLE	2539	0.940	SEC-ARE-3M-WM-02-D-UL-BZ-525mA	407


Footcandles calculated using predicted lumen values after 50K hours of operation					
Table	Avg	Max	Min	Avg/Min	Max/Min
GRADE	0.60	5.0	0.0	N/A	N/A

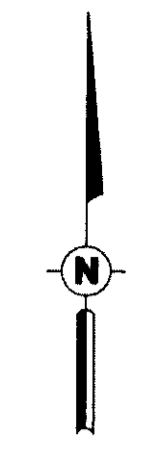


SCALE





03110109

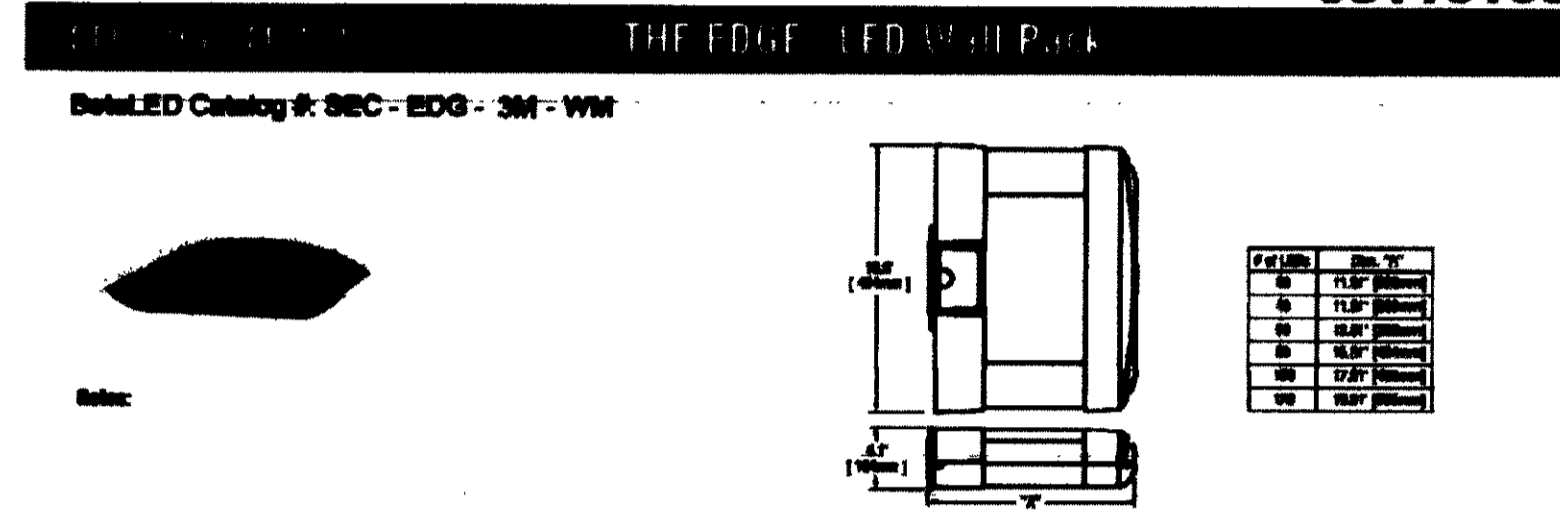


Super-Integrated Mount Horizontal Tenons

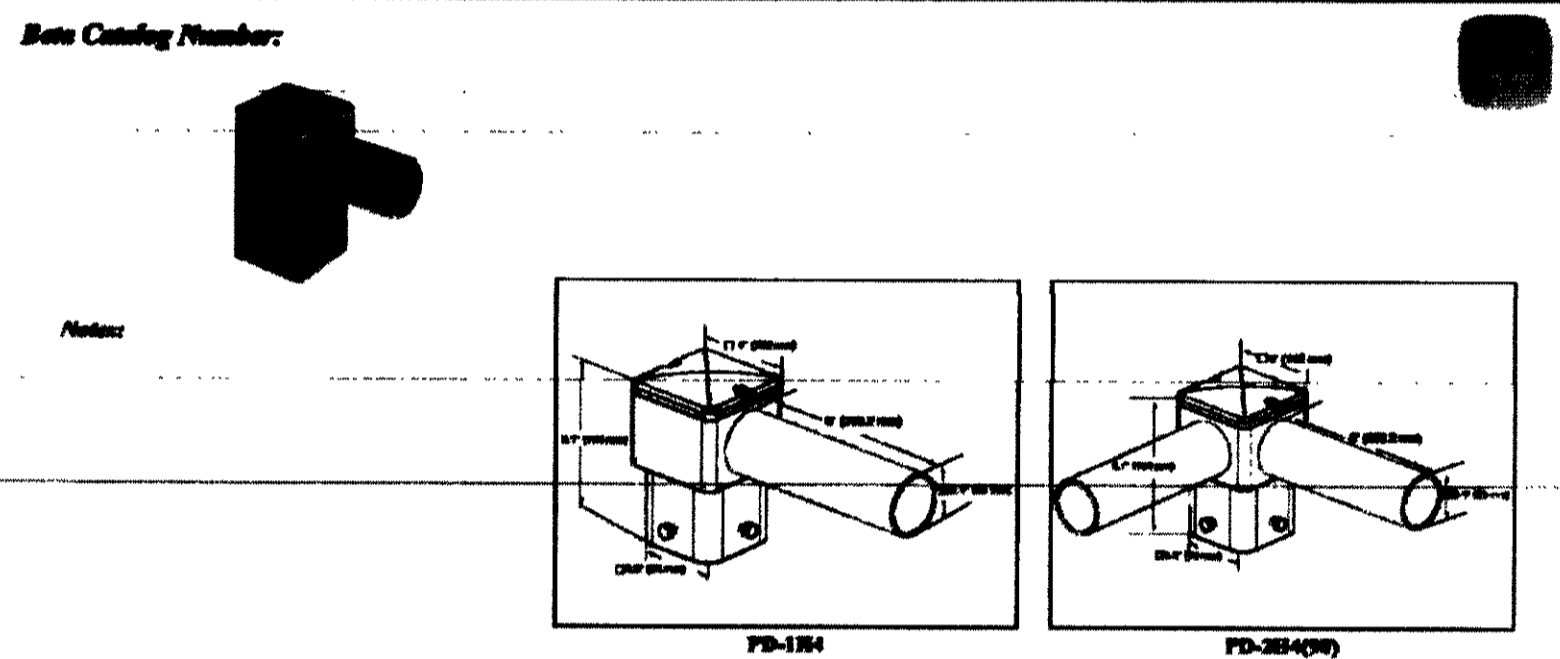

BETA EDGE WALL MOUNT SECURITY LIGHT

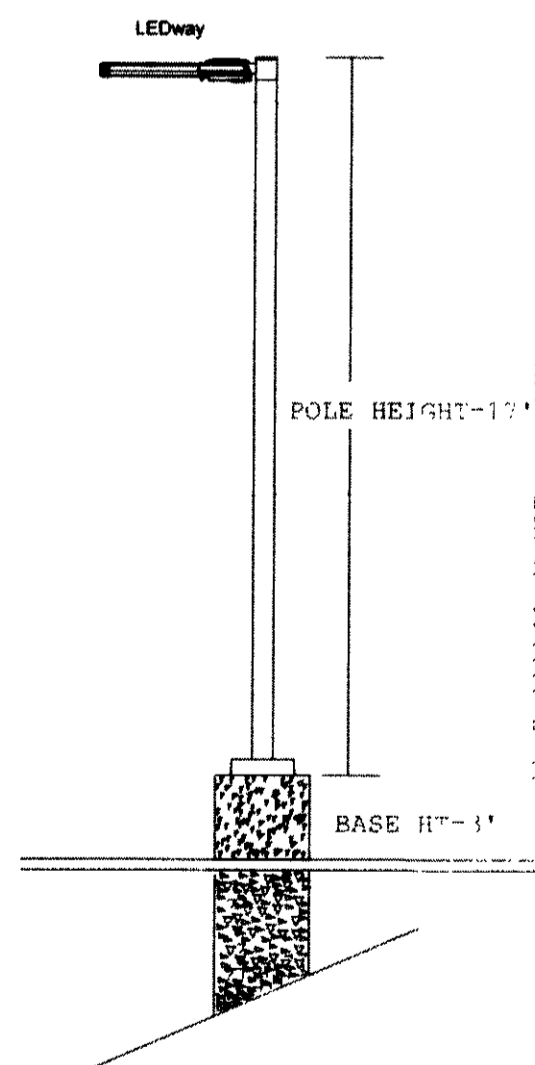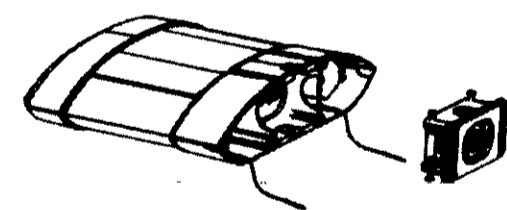

- ADDITIONAL EQUIPMENT
- (3) PS4S17CTB2 17 x 4 x .125" SQUARE STEEL POLE
 - (2) PD-1H4 SINGLE TENON
 - (1) PD-2H4(90) SINGLE TENON
- POLE AND FIXTURE MEETS 140 MPH SUSTAINED WINDS

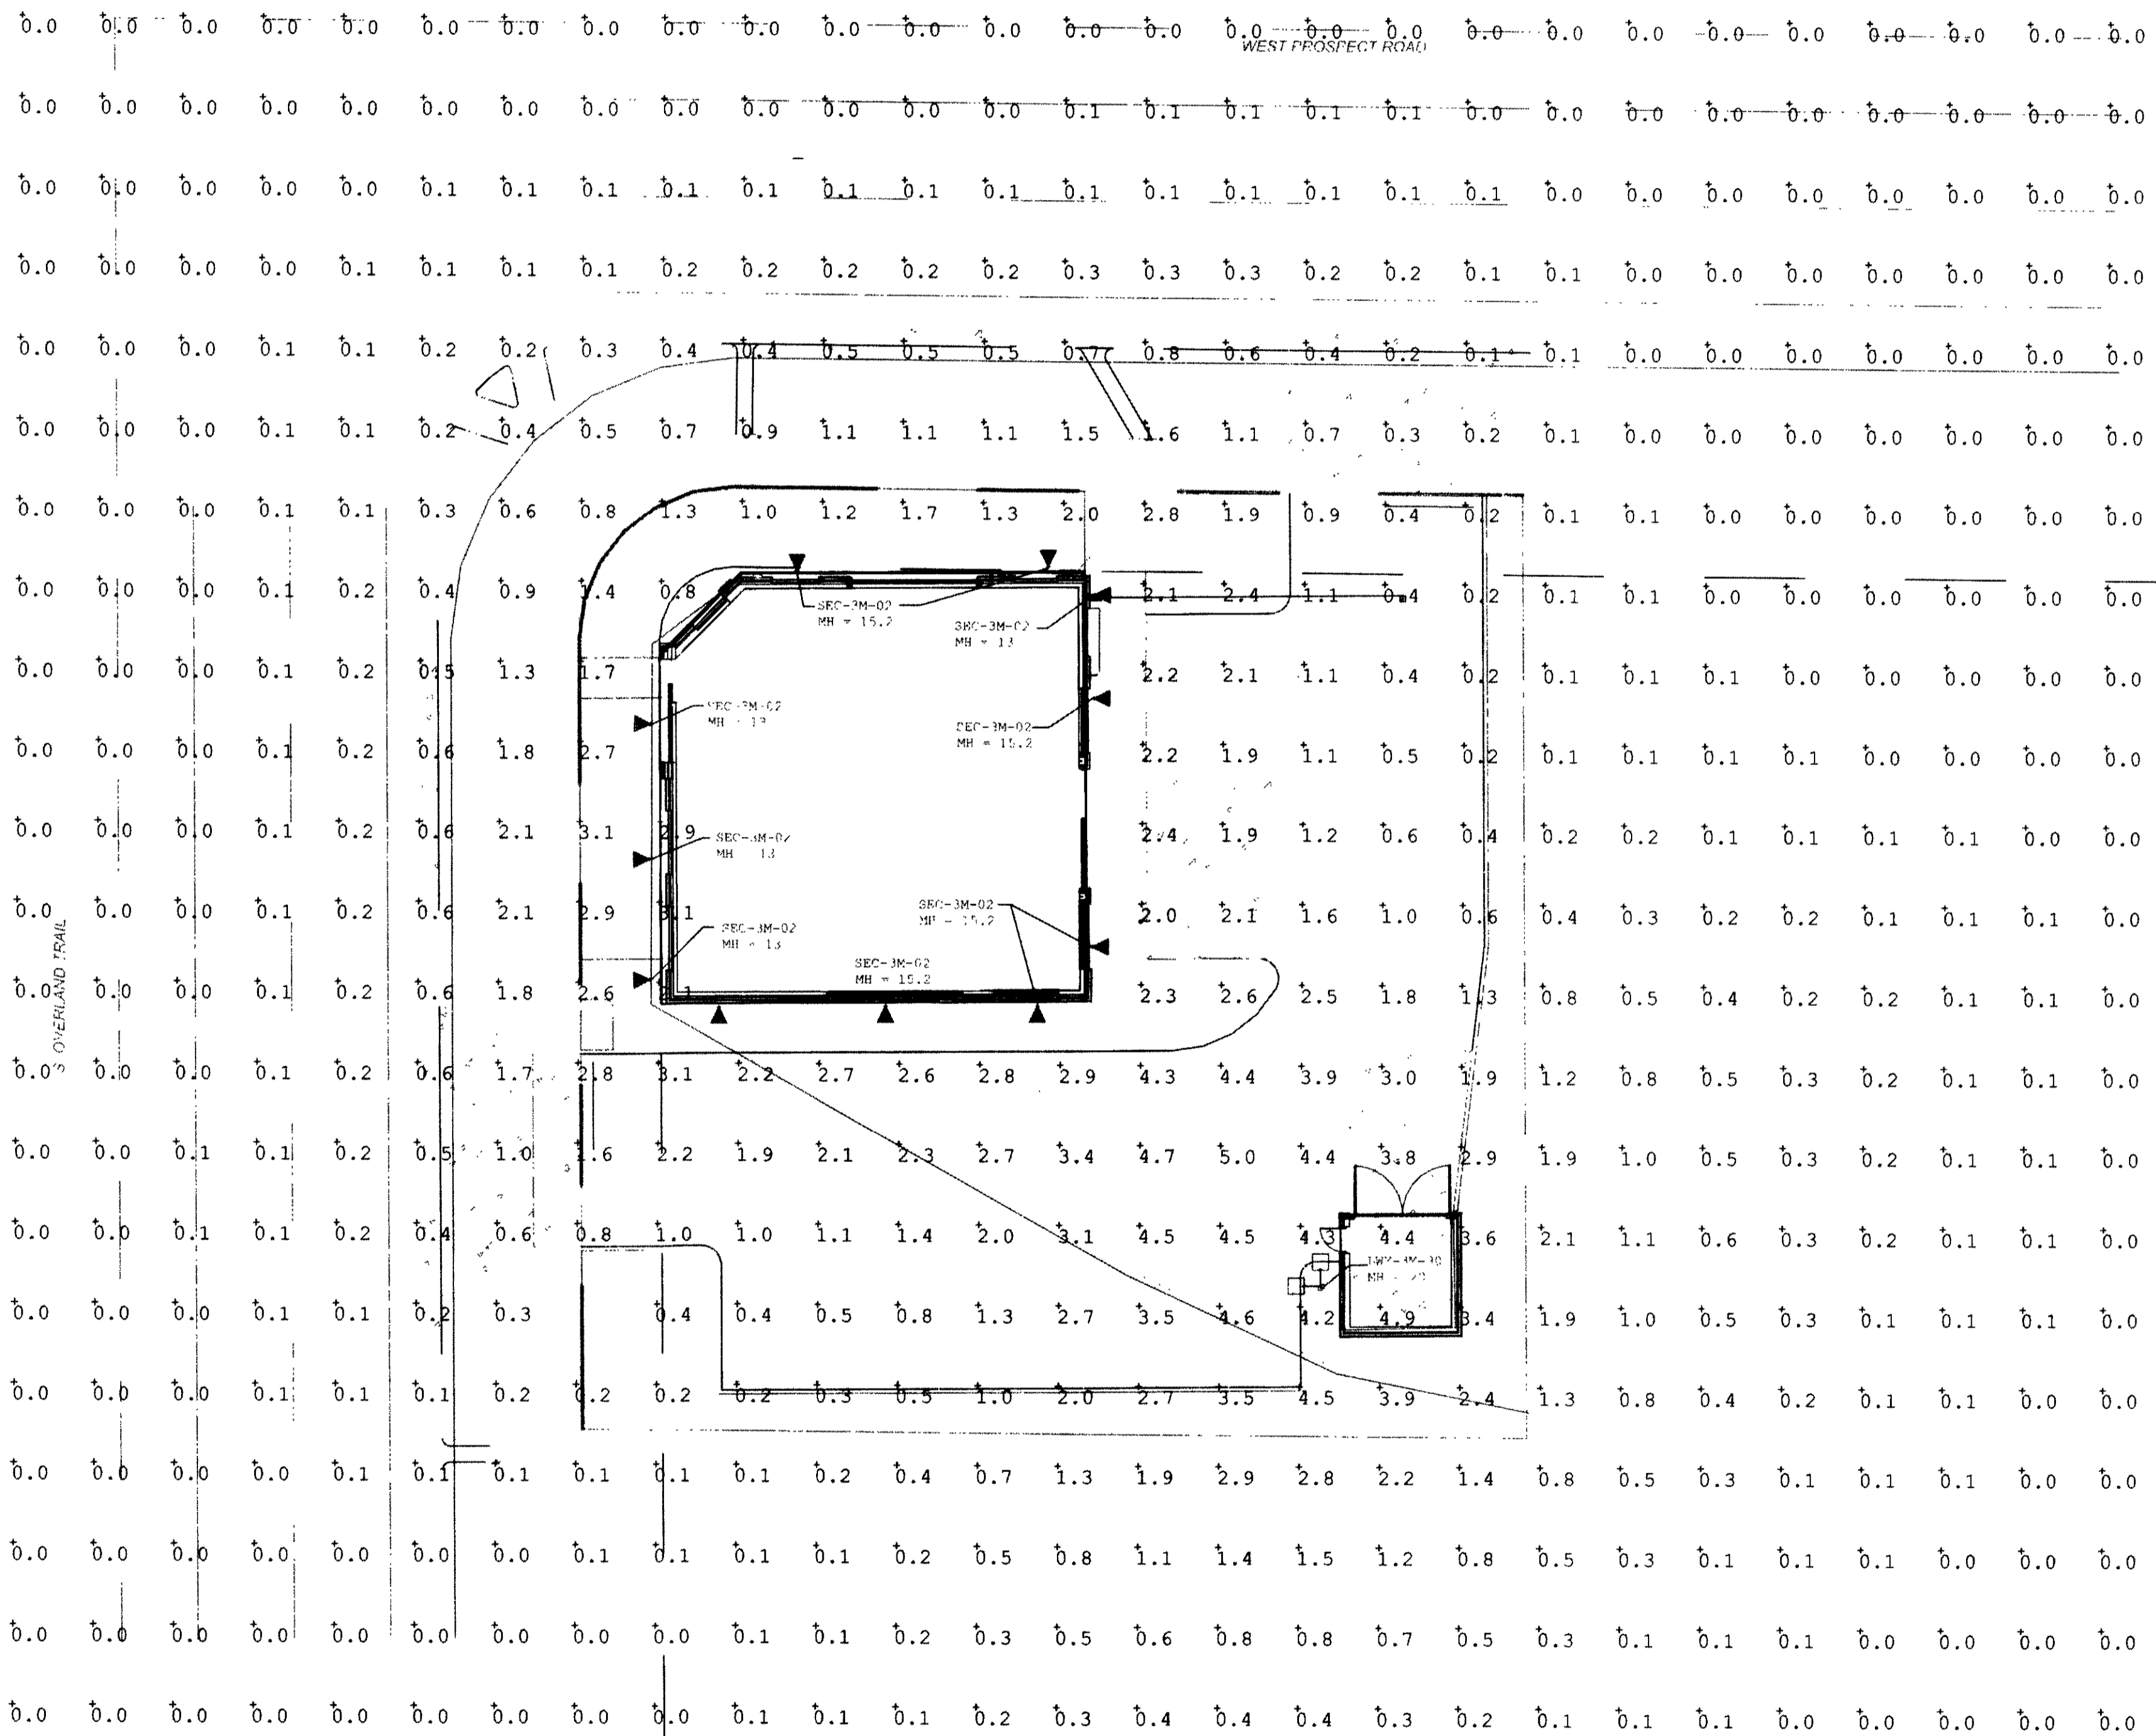

ROTH ENGINEERING GROUP, LLC

21763 UNBRIDLED AVENUE
PARKER, CO 80138
PHONE: 303-841-9385
FAX: 303-848-5212

PROSPECT 7-ELEVEN STORE NO. 35506

PREPARED FOR: 1121 GRANT STREET DENVER, CO 80205

PHOTOMETRIC PLAN

This unofficial copy was downloaded on Jul-21-2019 from the City of Fort Collins Public Records Website: http://citydocs.fgoc.com. For additional information or an official copy, please contact Engineering Office 281 North College Fort Collins, CO 80521 USA.