


REMOVE LATHE & PLASTER  
AT POINT OF BEARING

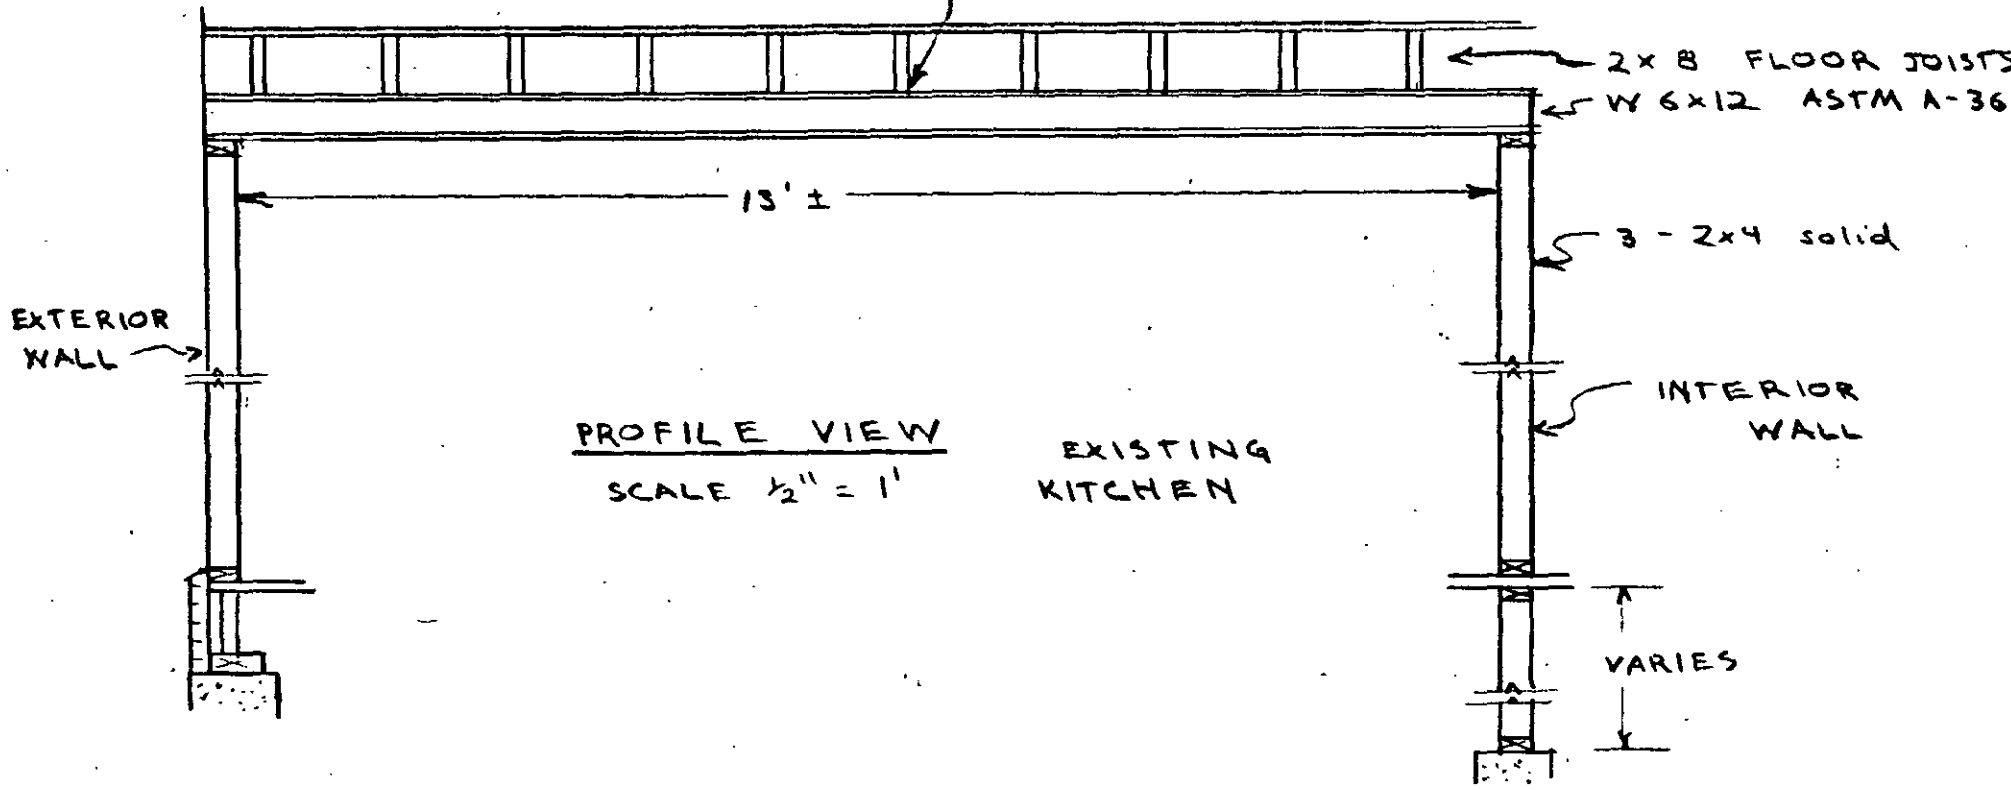

PROFILE VIEW  
SCALE 1/2" = 1'

EXISTING  
KITCHEN

EXTERIOR  
WALL

2x8 FLOOR JOISTS

W6x12 ASTM A-36

3 - 2x4 solid


INTERIOR  
WALL

VARIES

13' ±

2x8 FLOOR JOIST

SECTION A-A  
SCALE 1/4" = 1"

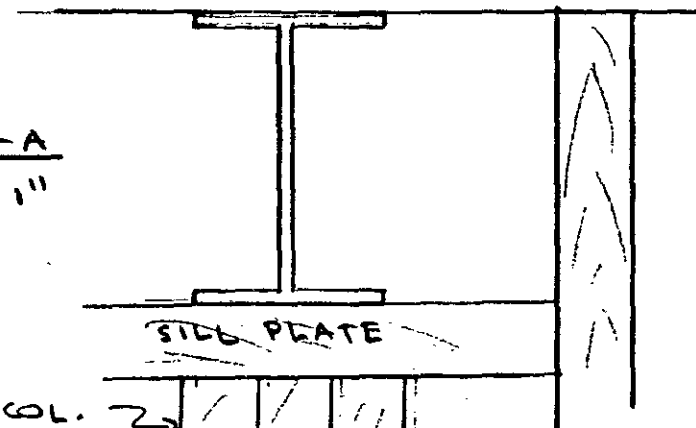

TRIPLE 2x4 COL. 2

SIDE PLATE

- AS ALTERNATE TO W6x12  
USE 1) DF-L 4x12 #1 OR BETTER  
2) 3 - 2x12 Hem Fir #2 or Better  
BB

KITCHEN HEADER DETAILS  
FOR

504 SOUTH COLLEGE AVE.

DATE 4/4/78

DRAWN BY: BB