


ARTHUR DITCH COMPANY

22116

SITE PLAN

GRIFFIN-RESUBDIVISION
LOT 35

NEW CONSTRUCTION
Storage Shed

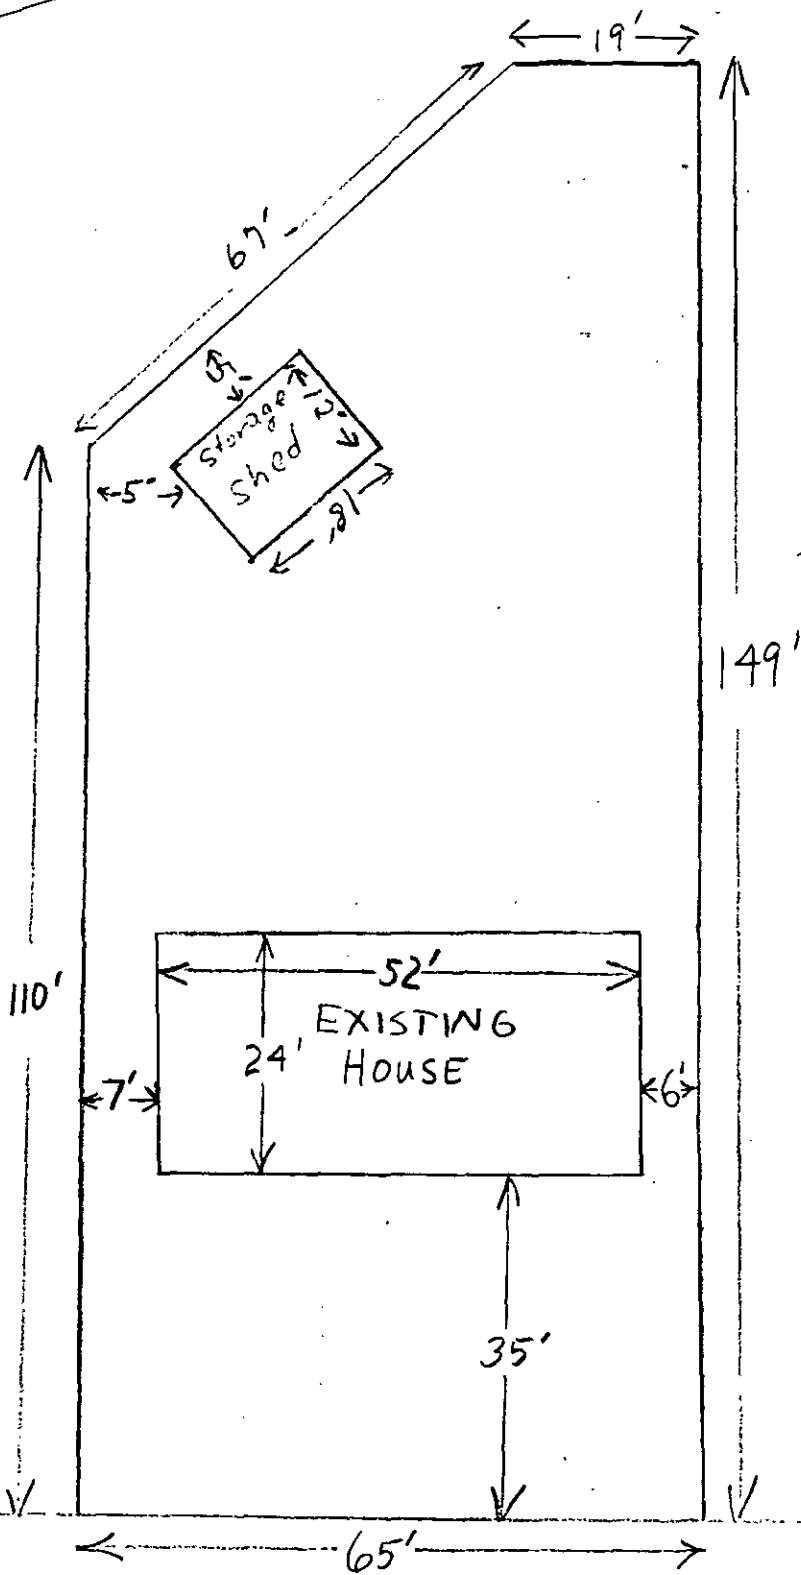

1" = 20'

1009 ELM ST.