


913 Battisford Cr.

# SITE PLAN

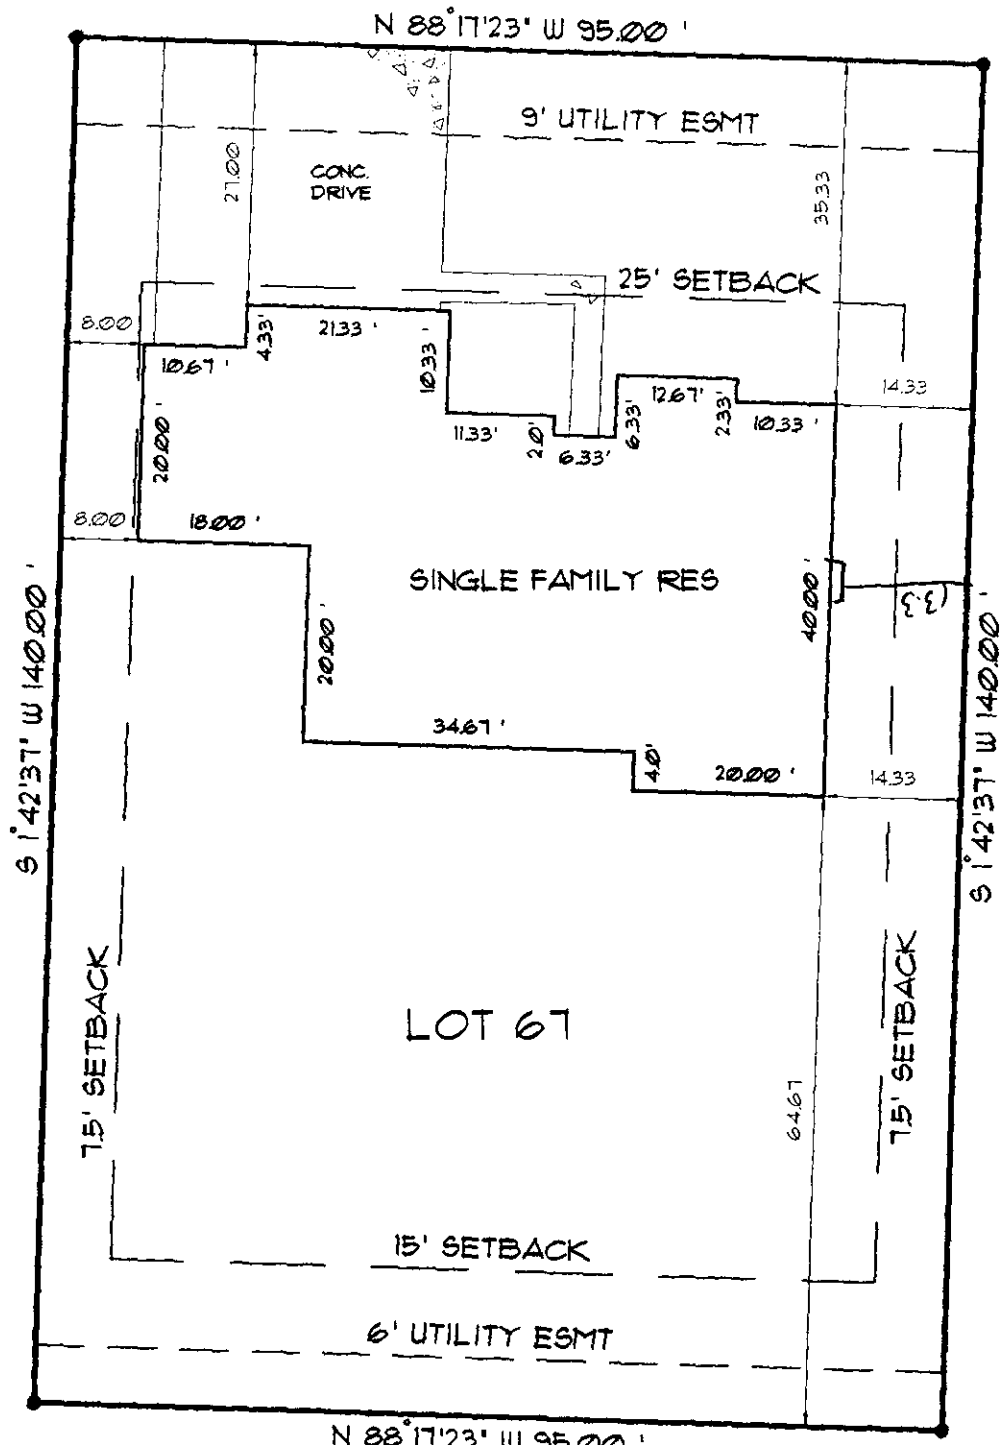

NOTE:  
 THIS SITE PLAN IS BASED UPON THE BEST INFORMATION  
 WE HAVE AT THE TIME. THE OWNER/CONTRACTOR SHALL  
 VERIFY ALL LOT DIMENSIONS, SET-BACK INFORMATION  
 AND EASEMENT WIDTHS WITH THE GOVERNING AUTHORITY  
 AND OR COVENANTS.

JOB NO.  
 1126-14-7-2  
 DATE  
 11/20/36  
 SCALE  
 1"=20.0'  
 DRAWN  
 JEB

**FOUNDATION CONSULTING ENGINEERS**  
**ENGINEERING ENGINEERS**  
 STRUCTURAL FOUNDATION AND SOILS ENGINEERING  
 LOVELAND COLORADO 663-0138

**ED SEIER**  
 LOT 67, EAGLE TREE

964350