


98416

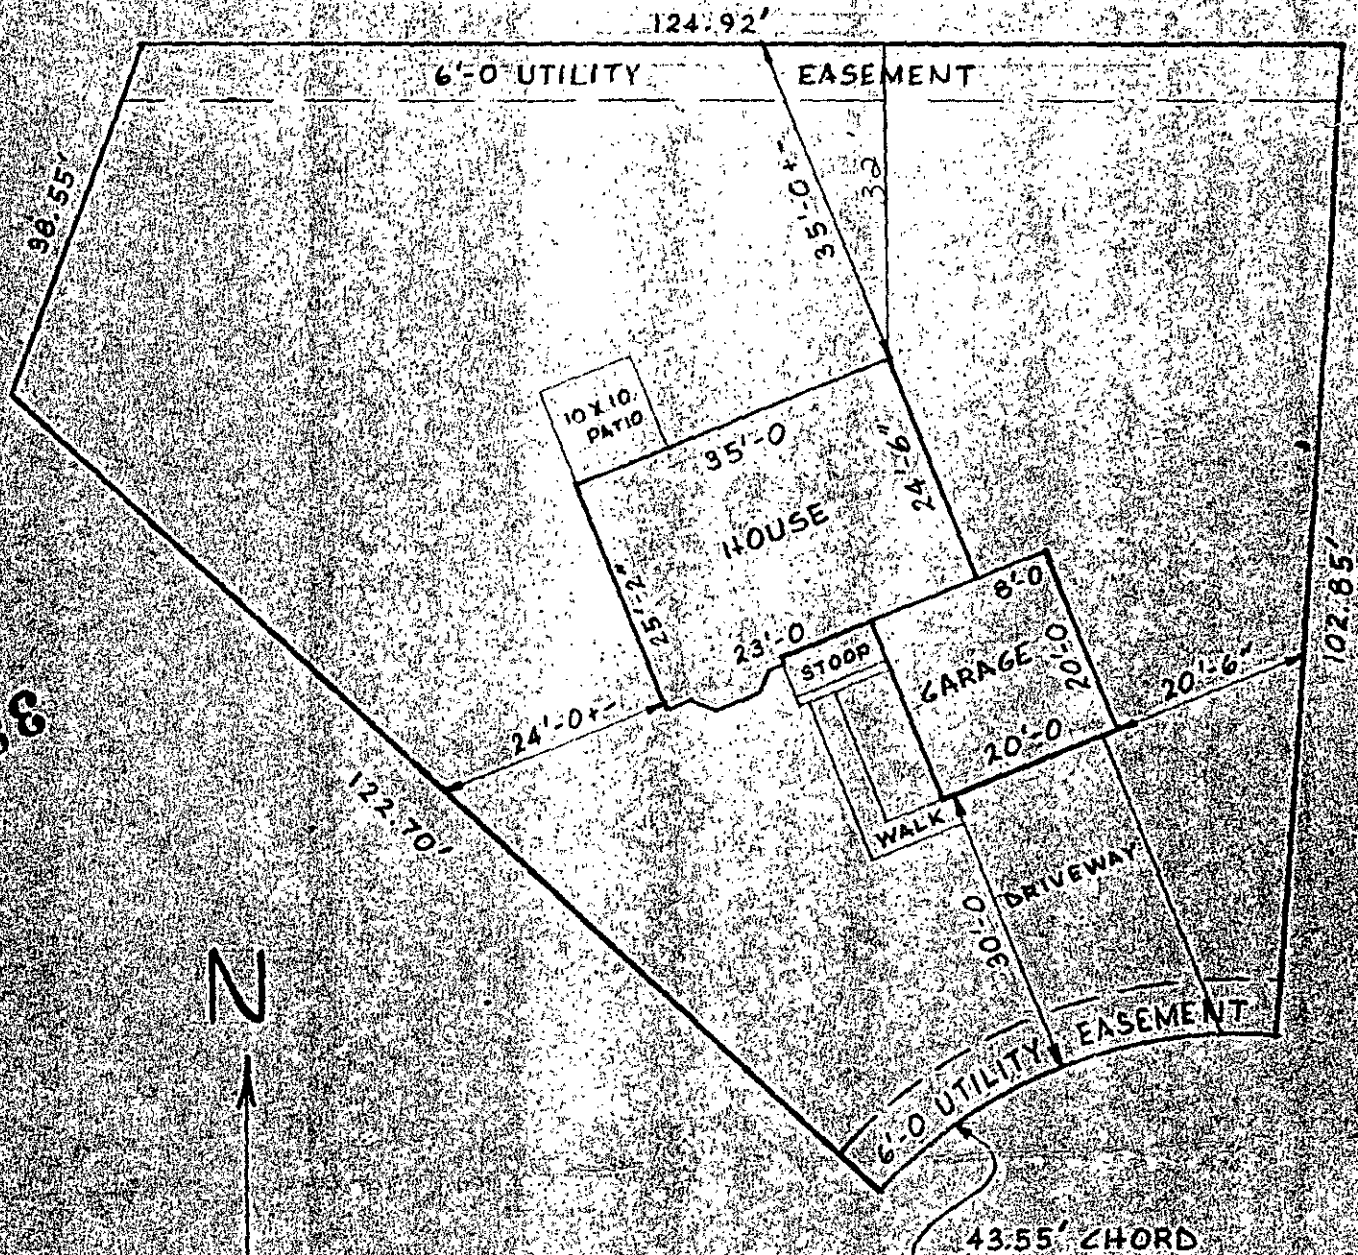

BROTHERS "3" CONSTRUCTION
 BIRCHWOOD SPEZ JOB NO. FC-2
 LOT 18 BLK 3 EVERGREEN PARK
 PLOT PLAN SCALE: 1" = 20'-0"

936 Foxtail
 ST


N



50.00' RADIUS
7.91' CHORD

Handwritten notes:
27' 2 1/2" 2 1/2"


15.00' RADIUS
21.21' CHORD

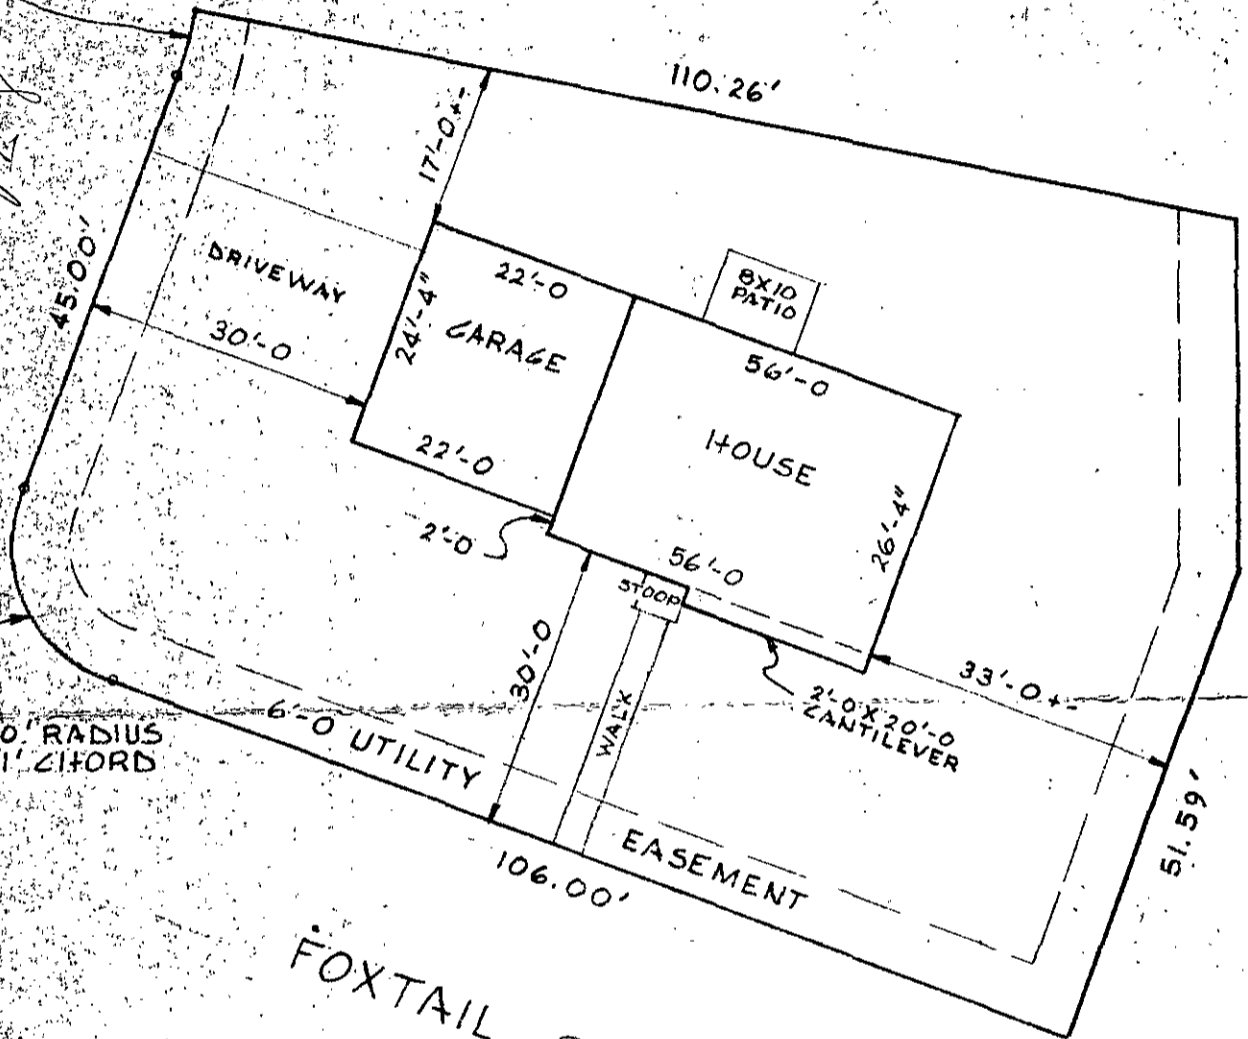

FOXTAIL STREET

BROTHERS "3" CONSTRUCTION
ASPEN SPEC JOB NO. FC-5
LOT 15 BLK 3 EVERGREEN PARK
PLOT PLAN SCALE: 1" = 20'-0"

Handwritten: 954 Foxtail St
88420

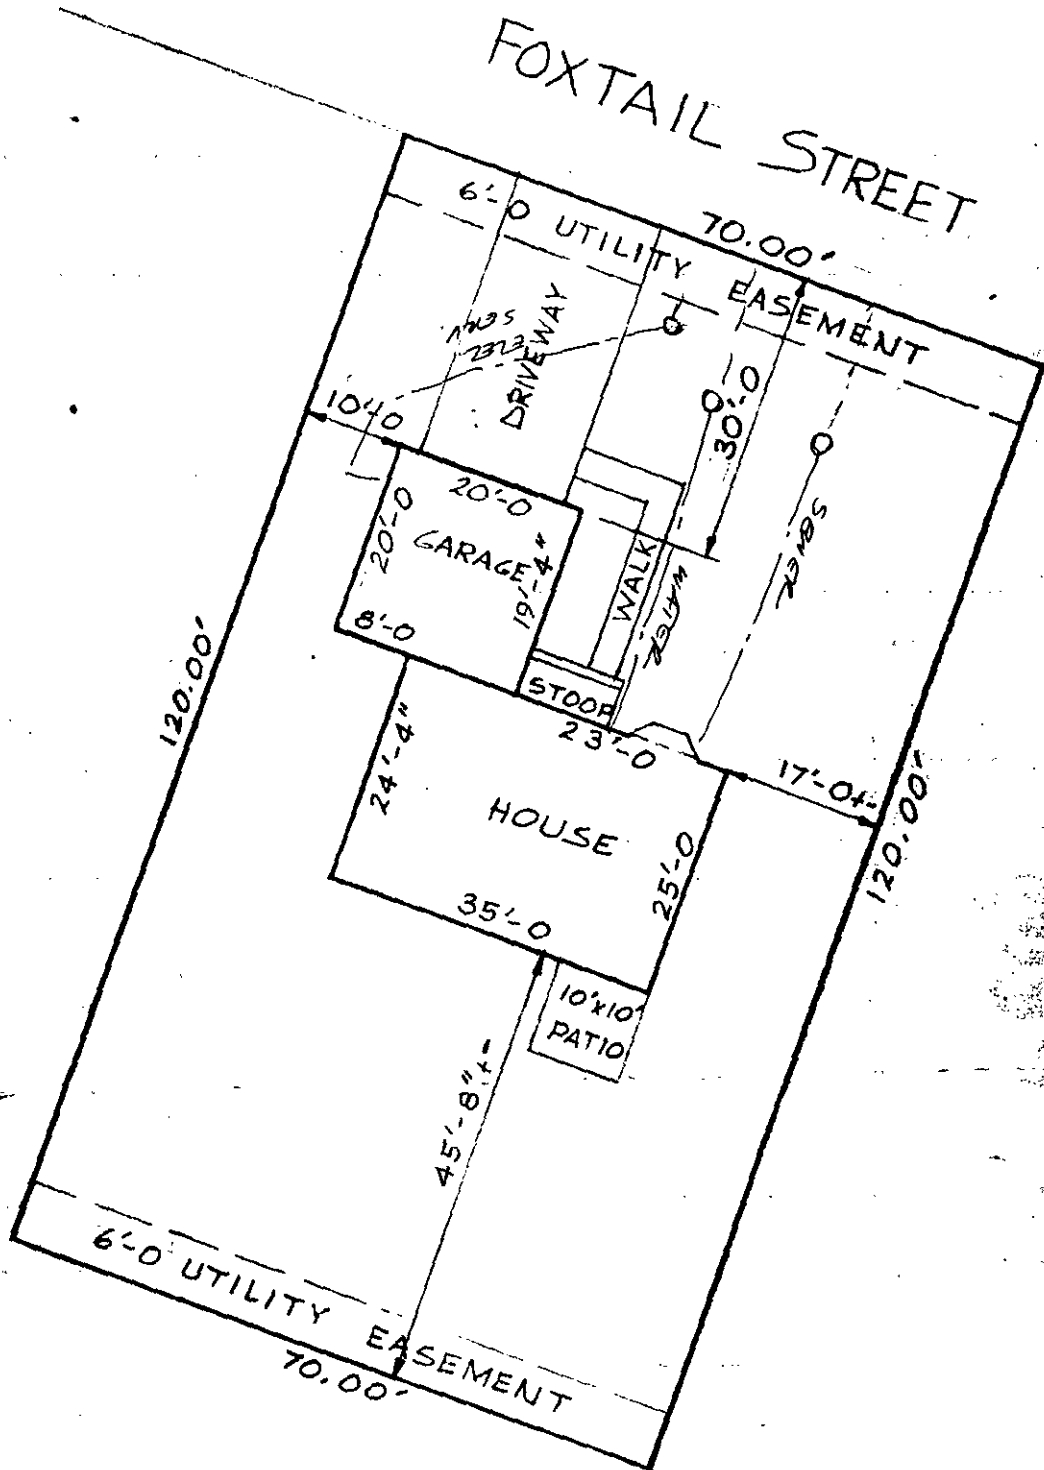

1-21

49211

BROTHERS "3" CONSTRUCTION
 SPEC HOUSE - BIRCHWOOD MODEL
 825 FOXTAIL STREET JOB NO. FC7-21
 LOT 3 BLK 6 EVERGREEN PARK
 PLOT PLAN SCALE: 1" = 20'-0"