


BROTHERS "3" CONSTRUCTION  
 HICKORY SPEC. JOB NO. FZ-3  
 LOT 17 BLK 3 EVERGREEN PARK  
 PLOT PLAN SCALE: 1" = 20'-0"

942 Fortaul St

38419

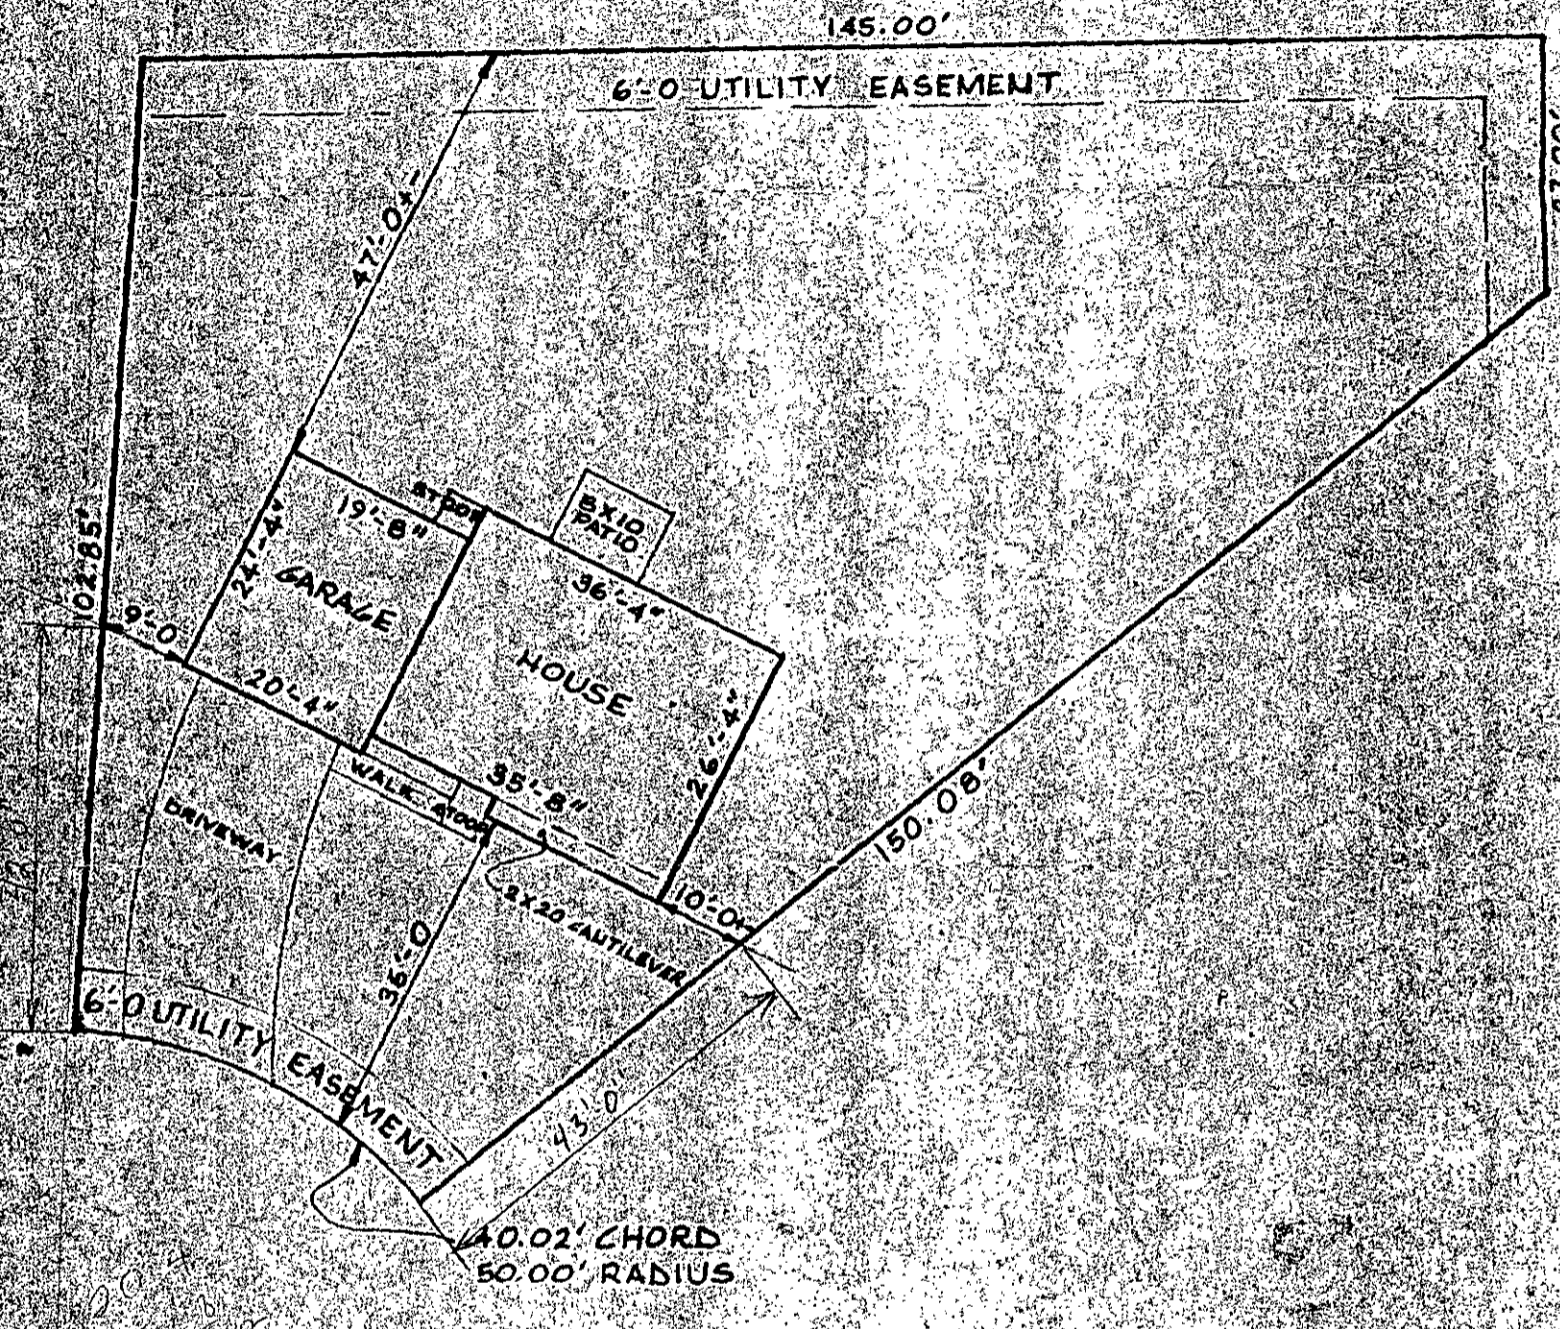

BROTHERS "3" CONSTRUCTION  
ASPH. SPEC. JOB NO. FZ-3  
942 FOXTAIL STREET  
LOT 17 BLK 3 EVERGREEN PARK  
PLOT PLAN SCALE: 1" = 20'-0"

48492