


PLOT PLAN  
ROGER MARSHALL  
2211 W. MULBERRY  
#38  
FORT COLLINS, CO  
80521

SCALE - 3/32" = 1'

EXISTING  
STORAGE  
SHED

B0100672

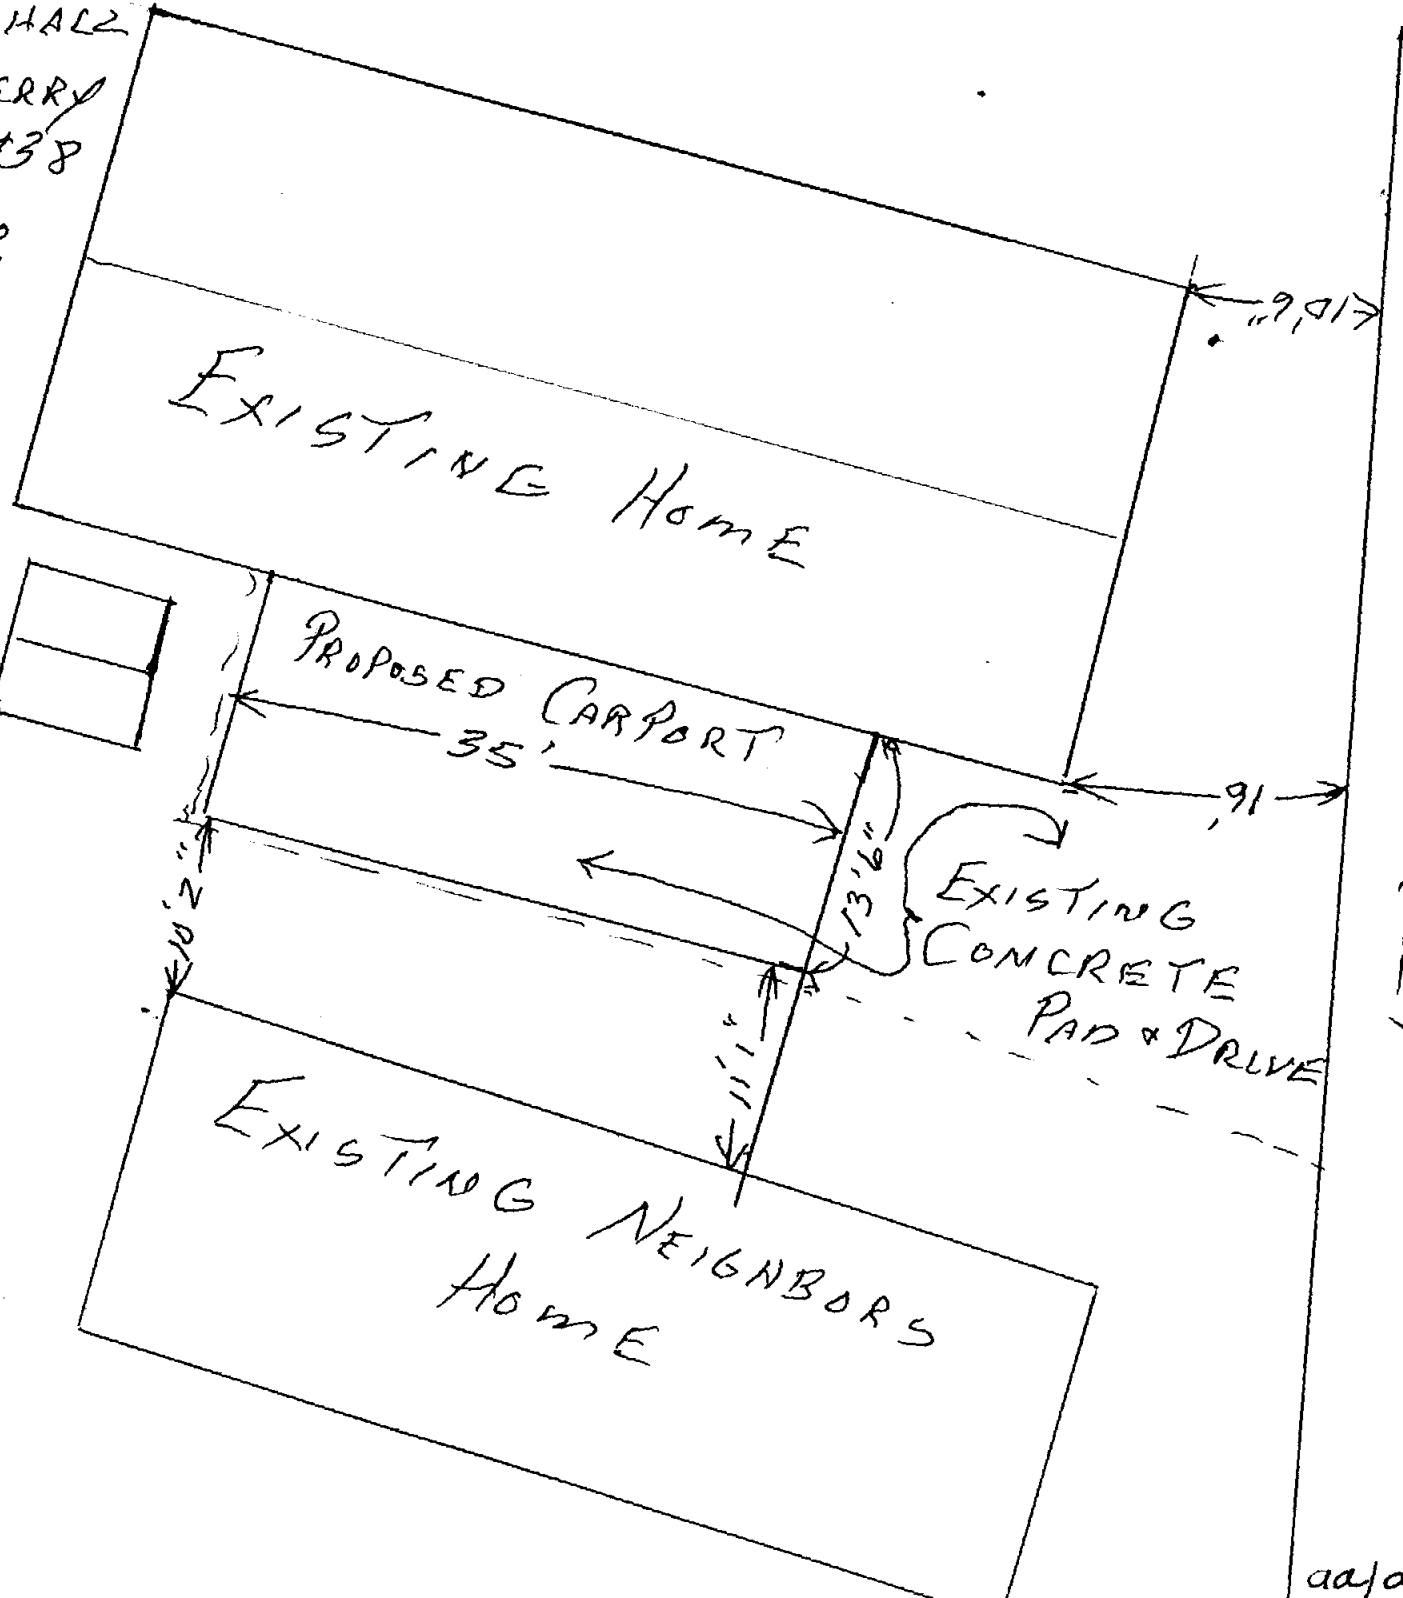

aa/alt.  
3.6.01