


PROPOSED GARAGE ADDITION FOR DAVE & LORRAINE JEHU

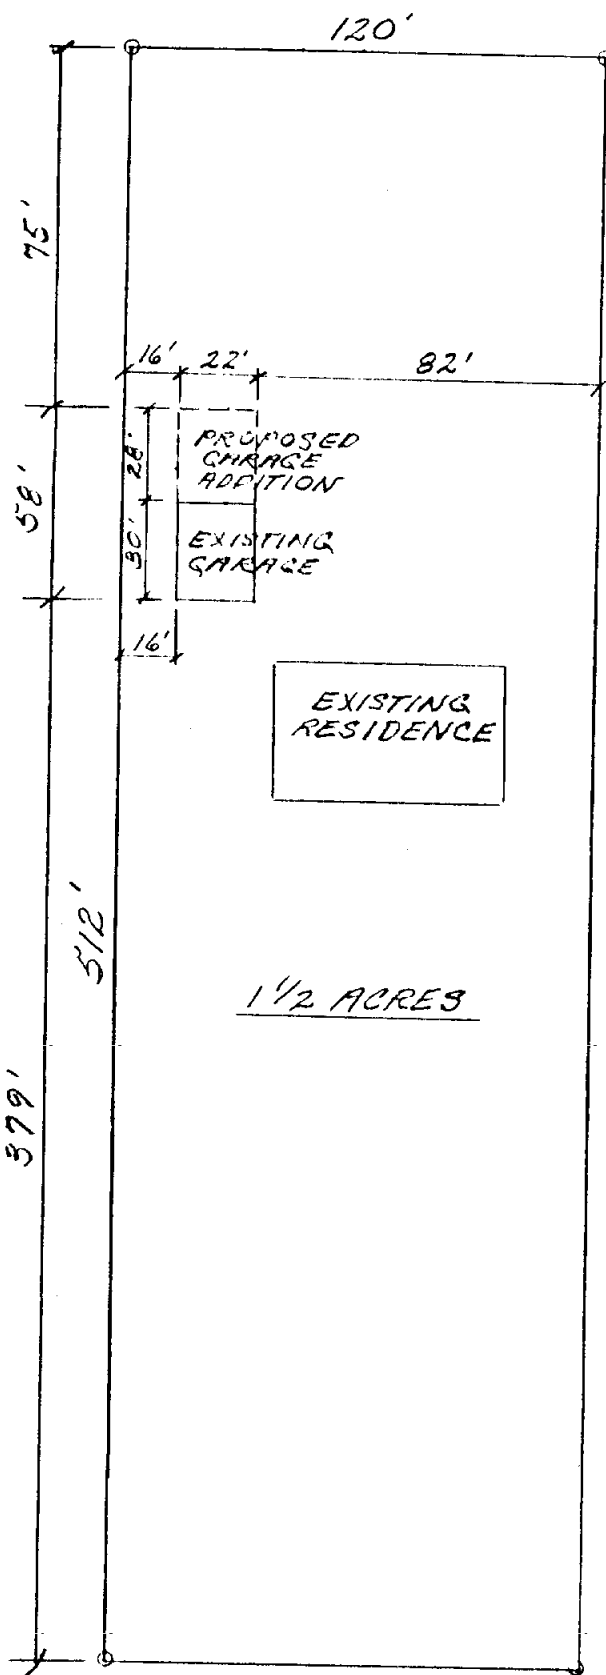

PLOT PLAN  
NOT TO SCALE

09055

2609 W. MULBERRY