


69.00'

LOT 99-  
MILLER BROS. FOOTHILLS  
3RD FILING

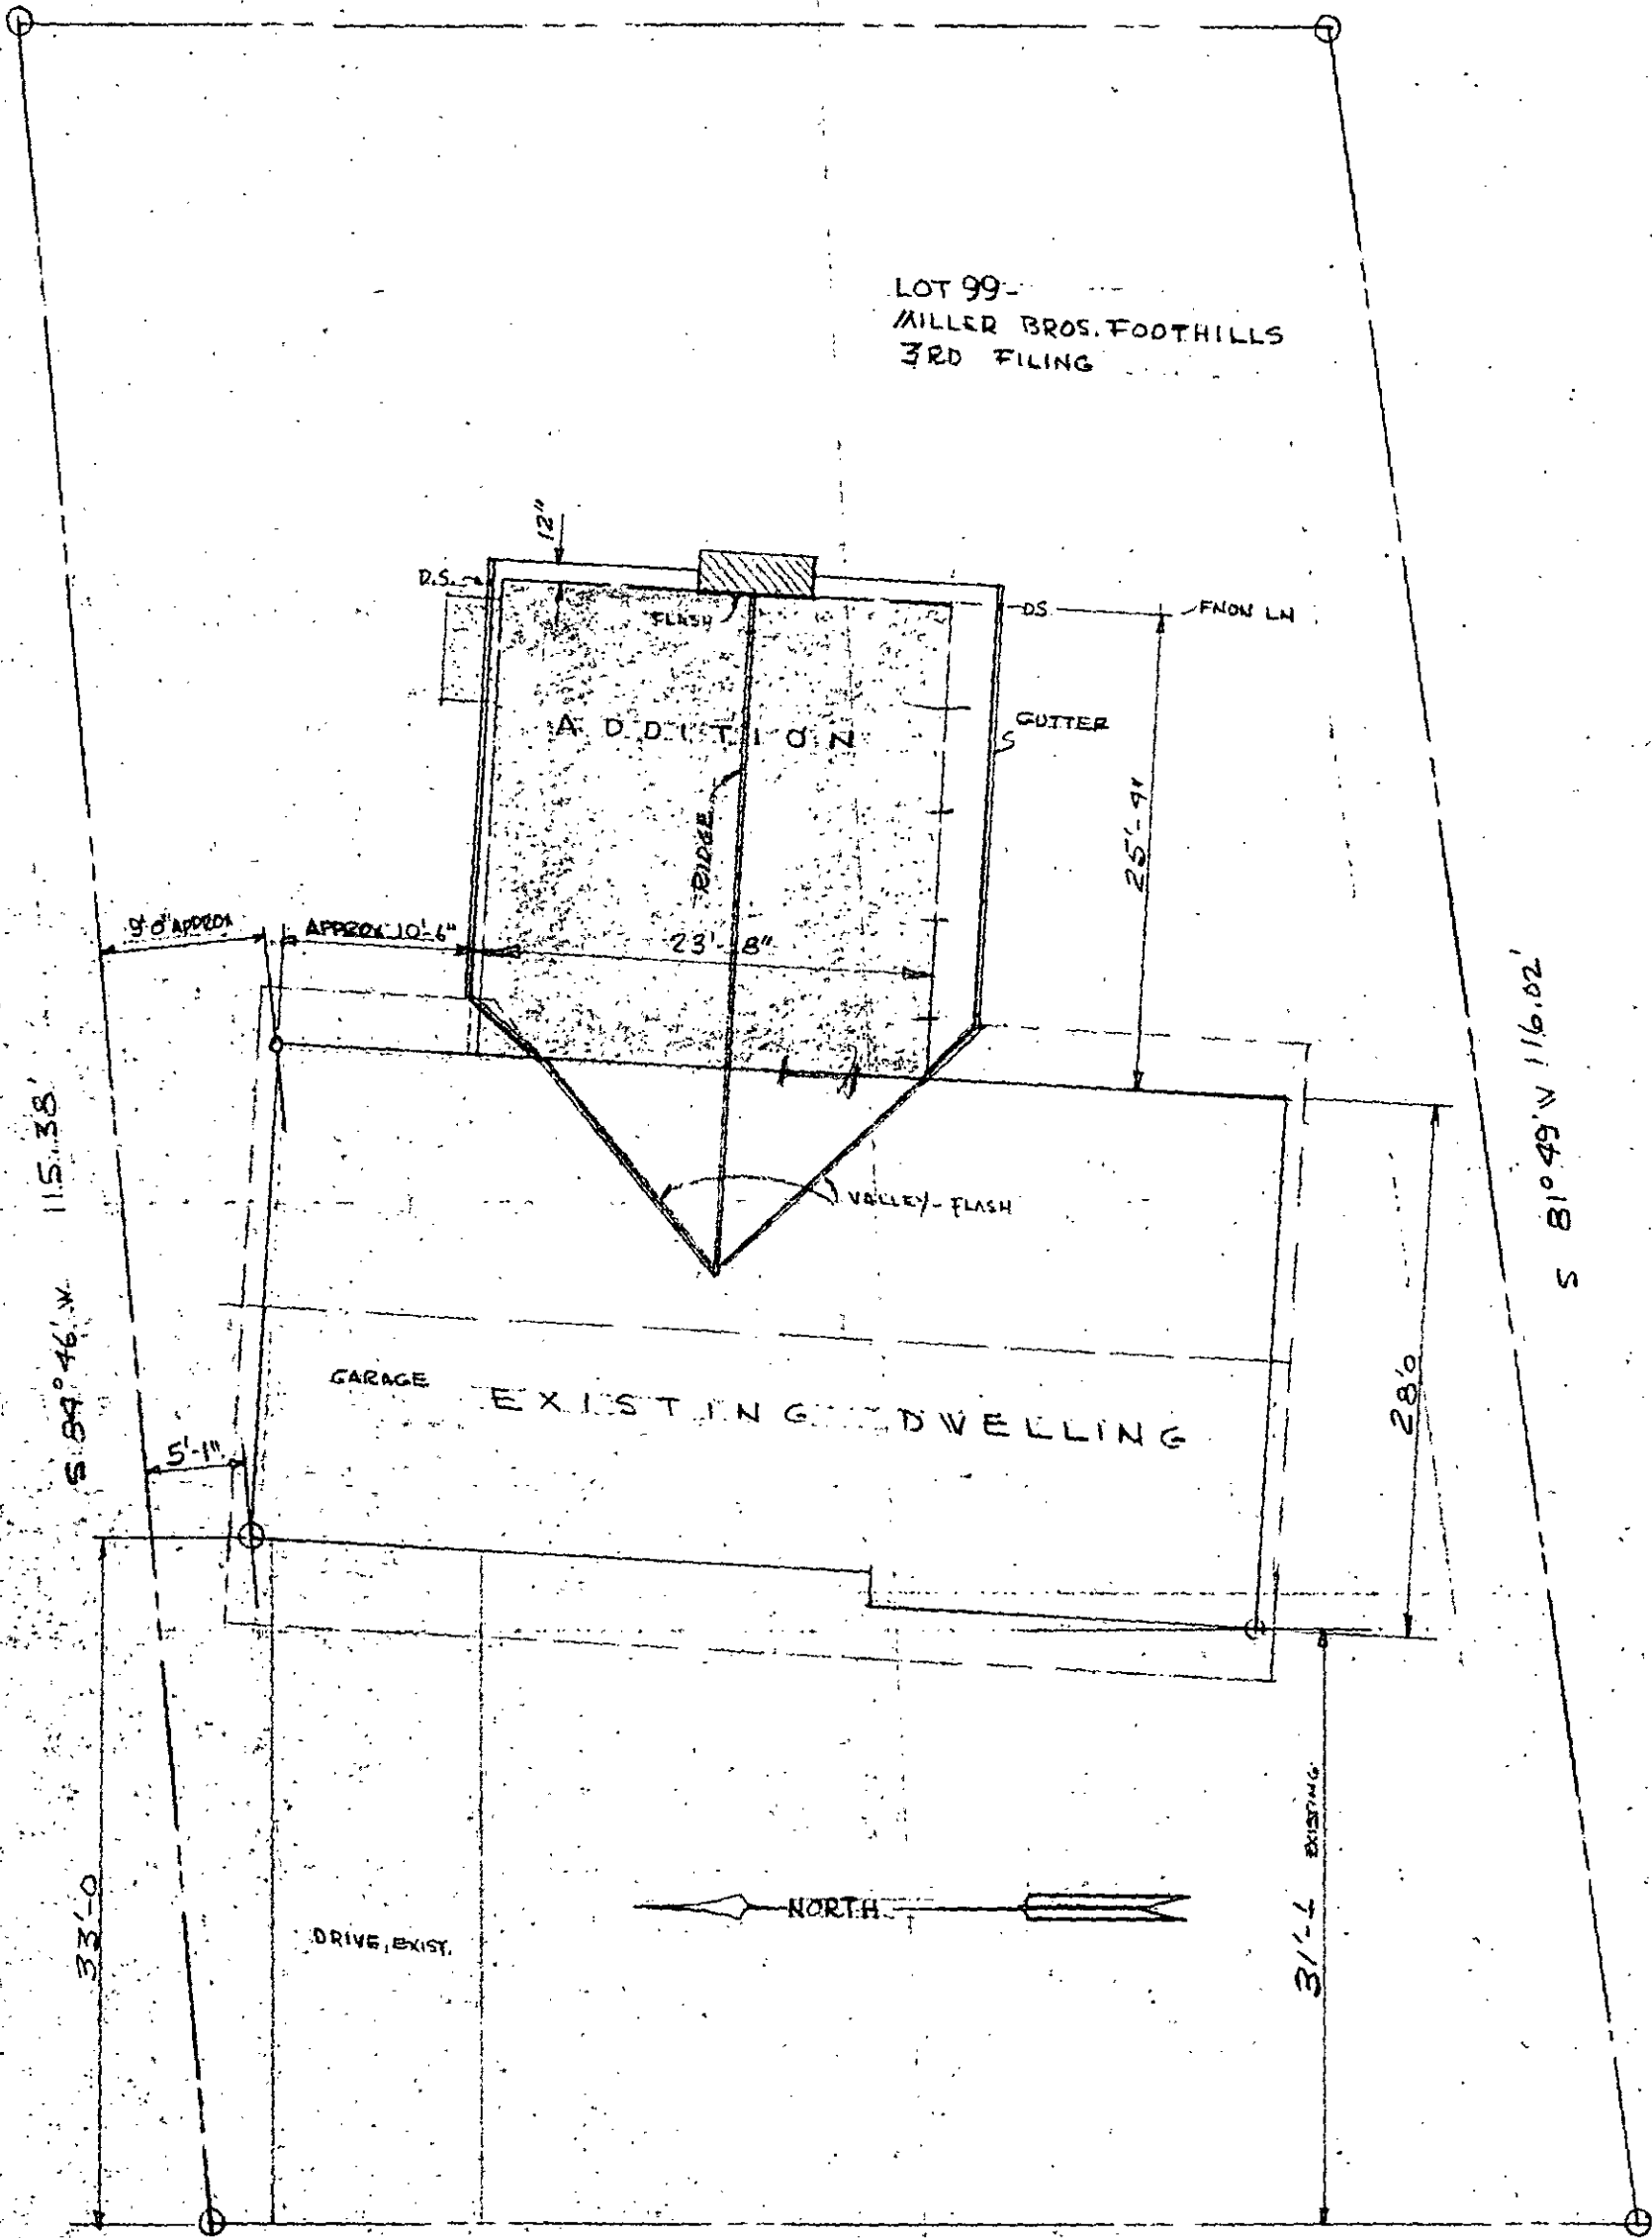

13620

1036 MEADOWBROOK DRIVE

PLOT & ROOF PLAN

1" = 10'-0"

JOB 22-7	PLOT - ROOF NEW RESIDENCE ADDITION	SHEET OF 1
-------------	--	---------------