


1000 Lemay

23262

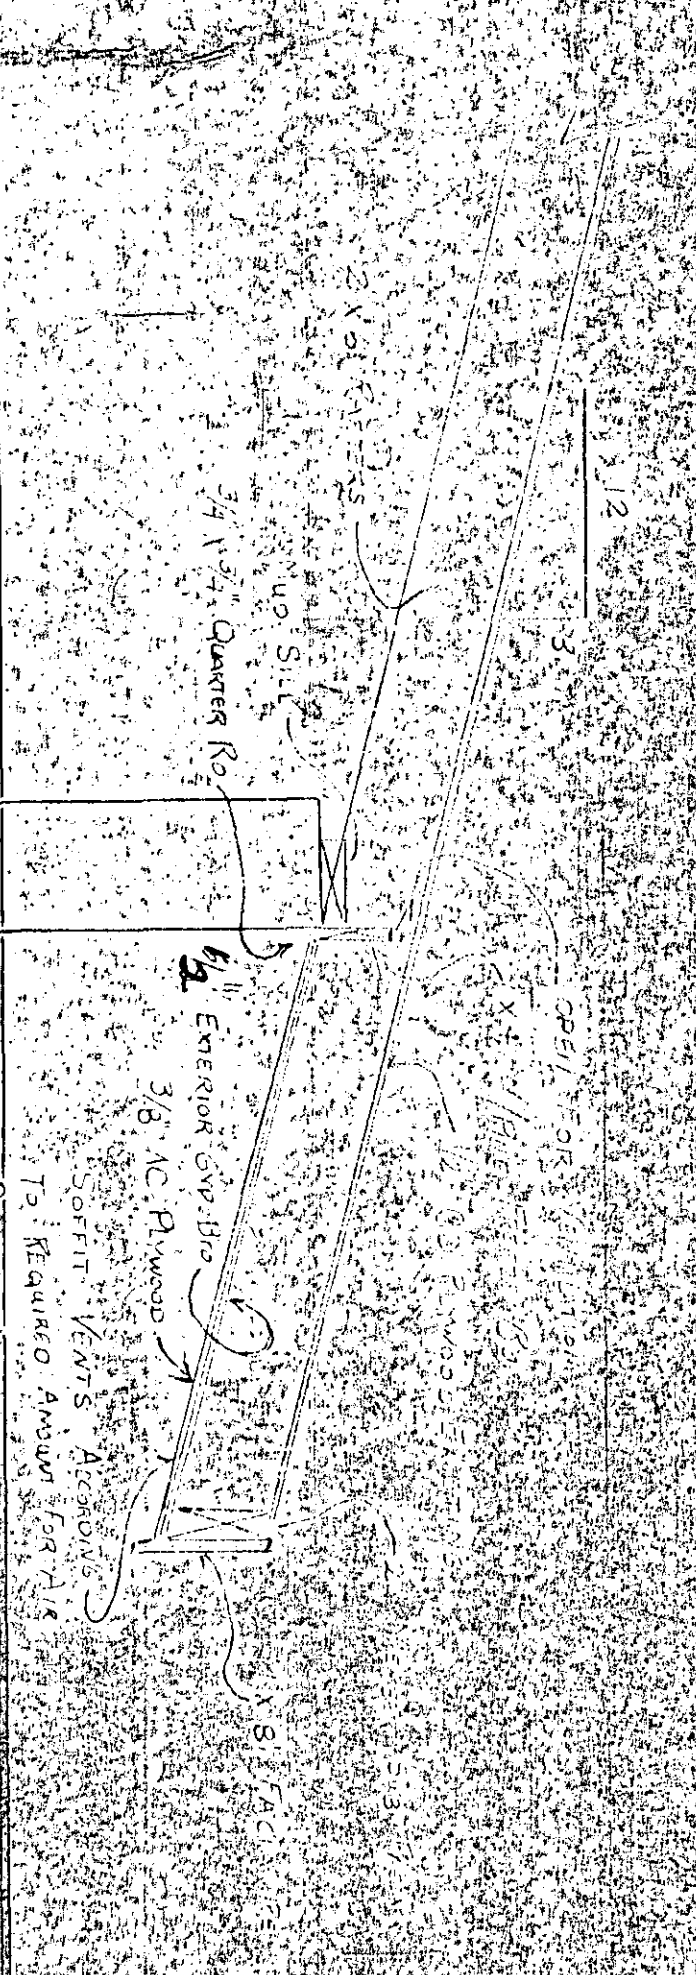

EXISTING MASONRY WALL

CIRCULATION

SOFFIT VENTS ACCORDING TO REQUIRED AMOUNT FOR AIR

3/8" AC PLYWOOD

EXTERIOR GYP. Bld

3/4" X 3/4" QUARTER RO

2 X 6 STUDS

1/2" X 4" SILL

CEILING OR WALL MOUNTING

1/2" X 4" SILL

2 X 6 STUDS

2 X 6 STUDS

1000 Lemay  
77 Collins Co. B