


48'-10"

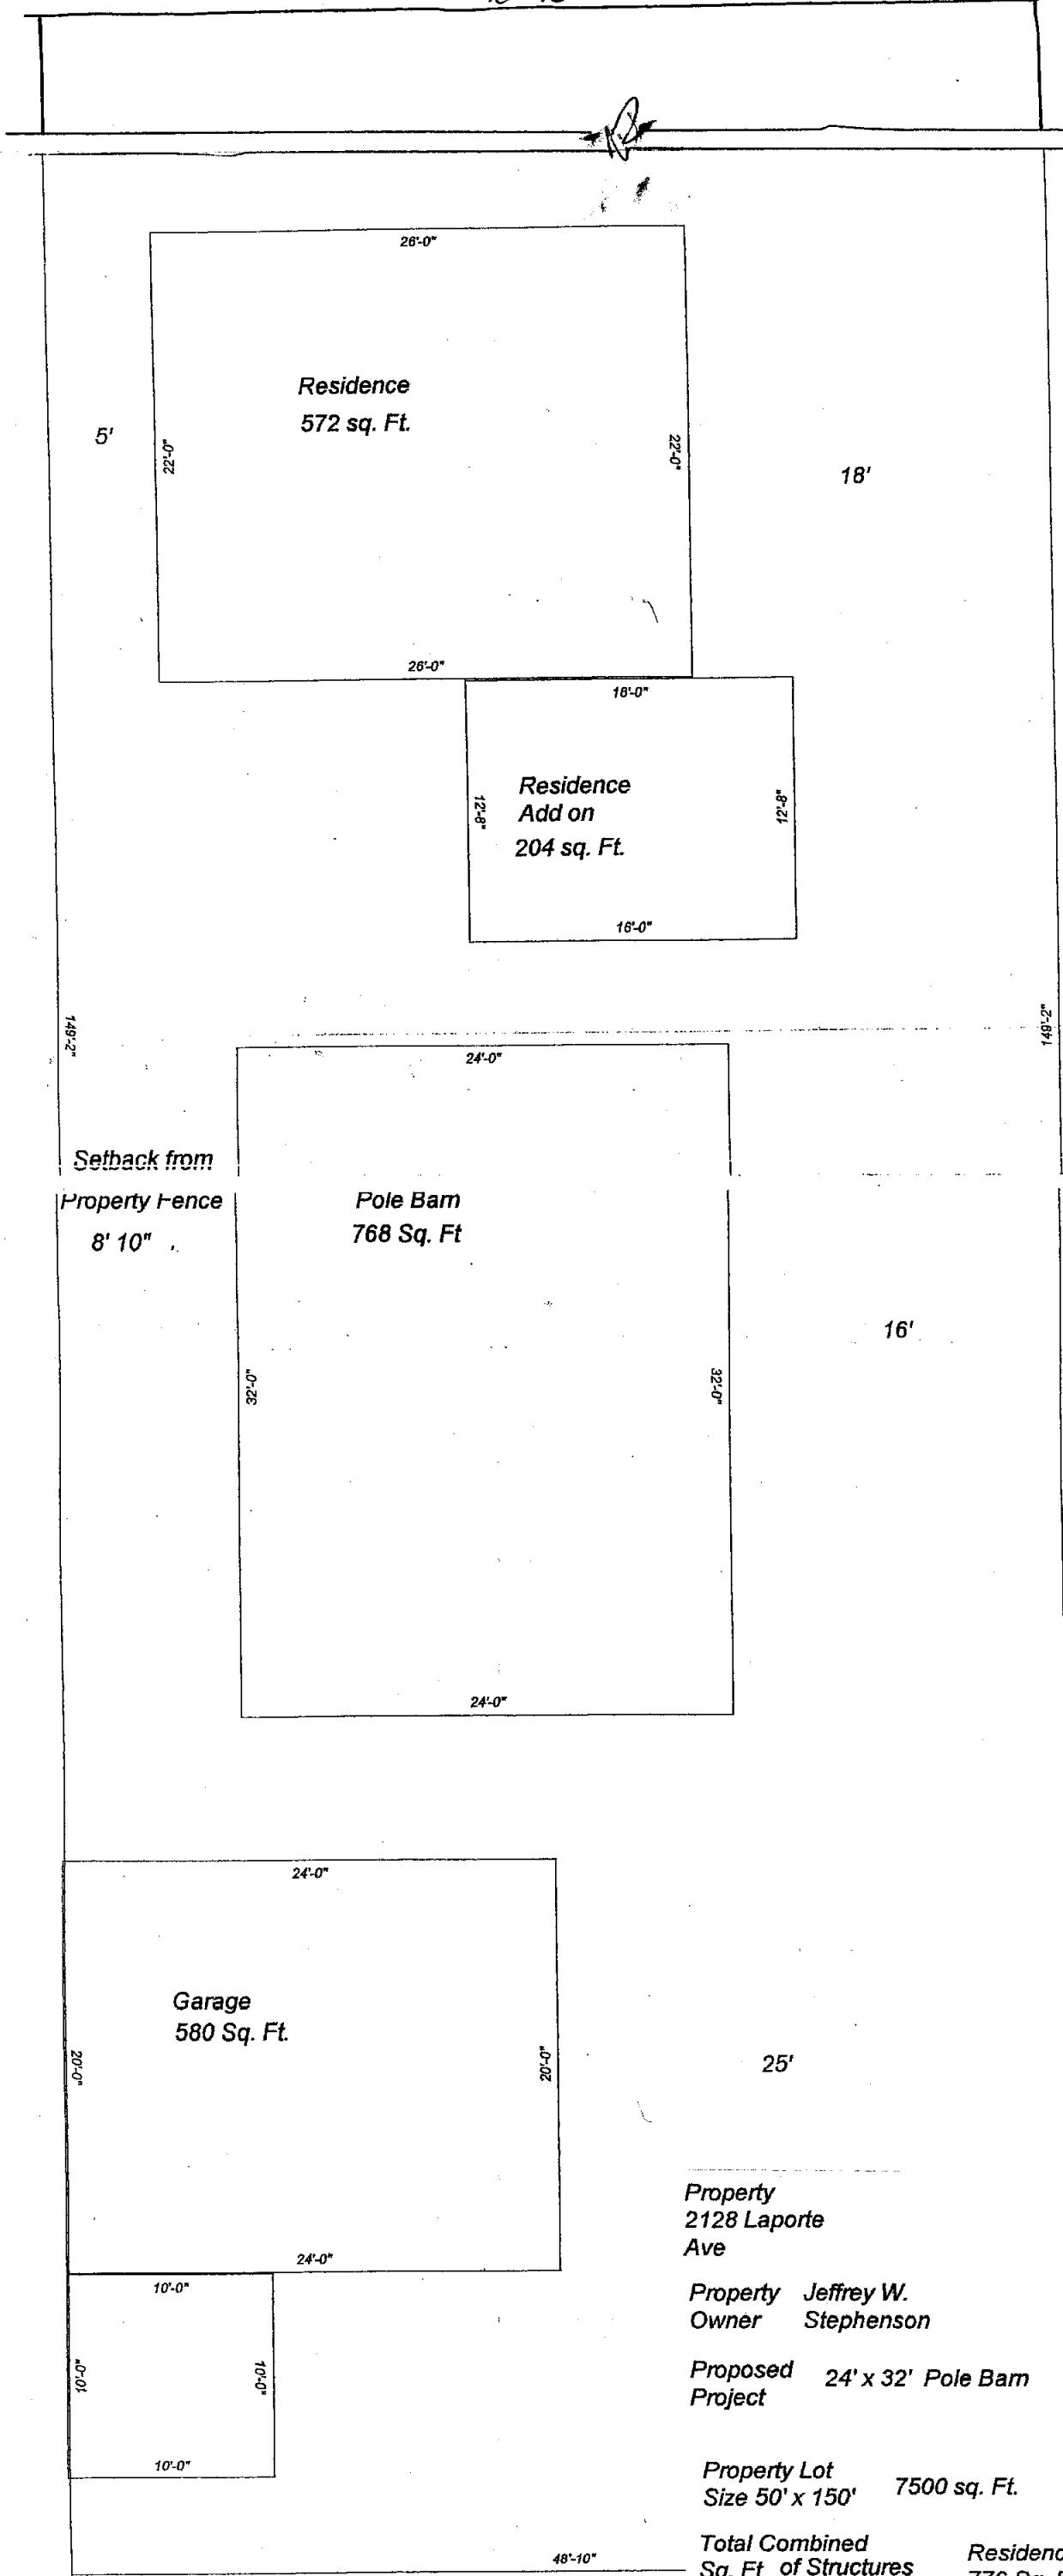

Setback from  
Property Fence  
8' 10"

Property  
2128 Laporte  
Ave

Property Jeffrey W.  
Owner Stephenson

Proposed 24' x 32' Pole Barn  
Project

**B0501070**

Property Lot  
Size 50' x 150' 7500 sq. Ft.

Total Combined  
Sq. Ft. of Structures  
2124 Sq. Ft.

Residence  
776 Sq. Ft.  
Pole Barn 768  
Sq. Ft.  
Garage 580

Residence  
setback from  
Laporte Ave  
36'