




**1 6' & 8' SIDEWALKS**  
NOT TO SCALE

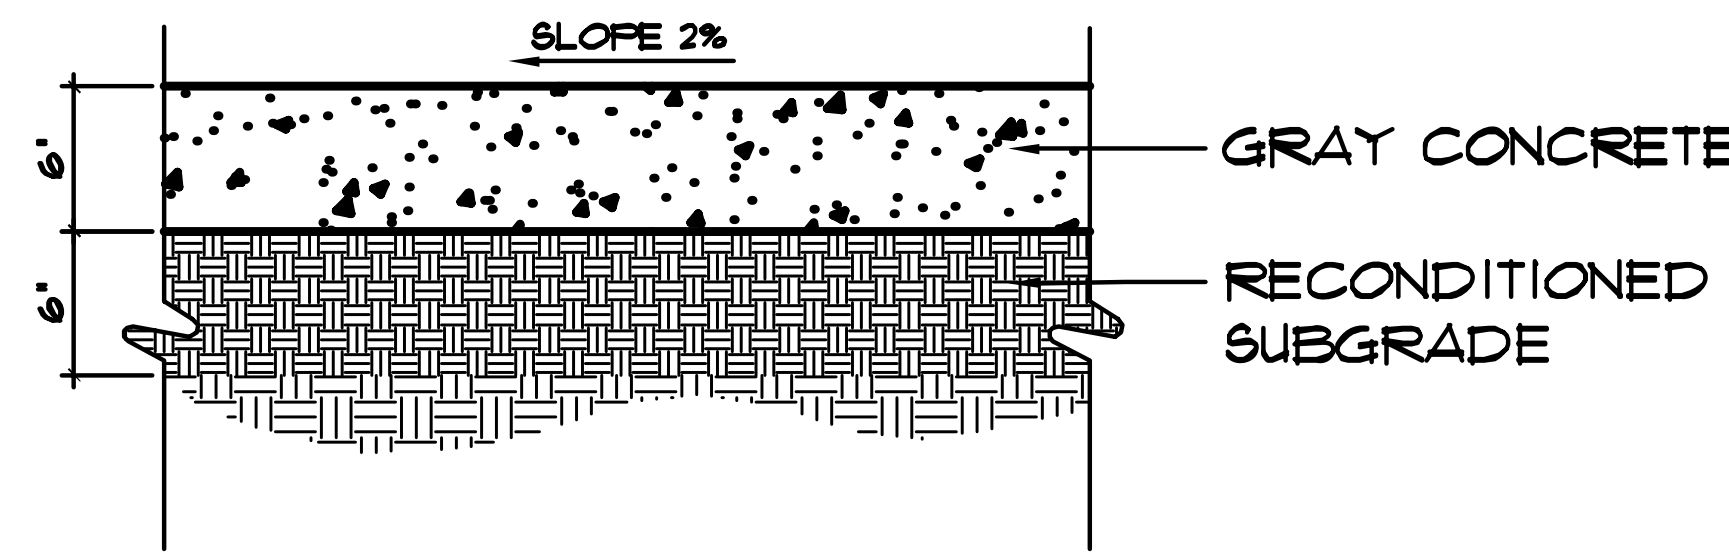


**2 6" CONCRETE**  
NOT TO SCALE

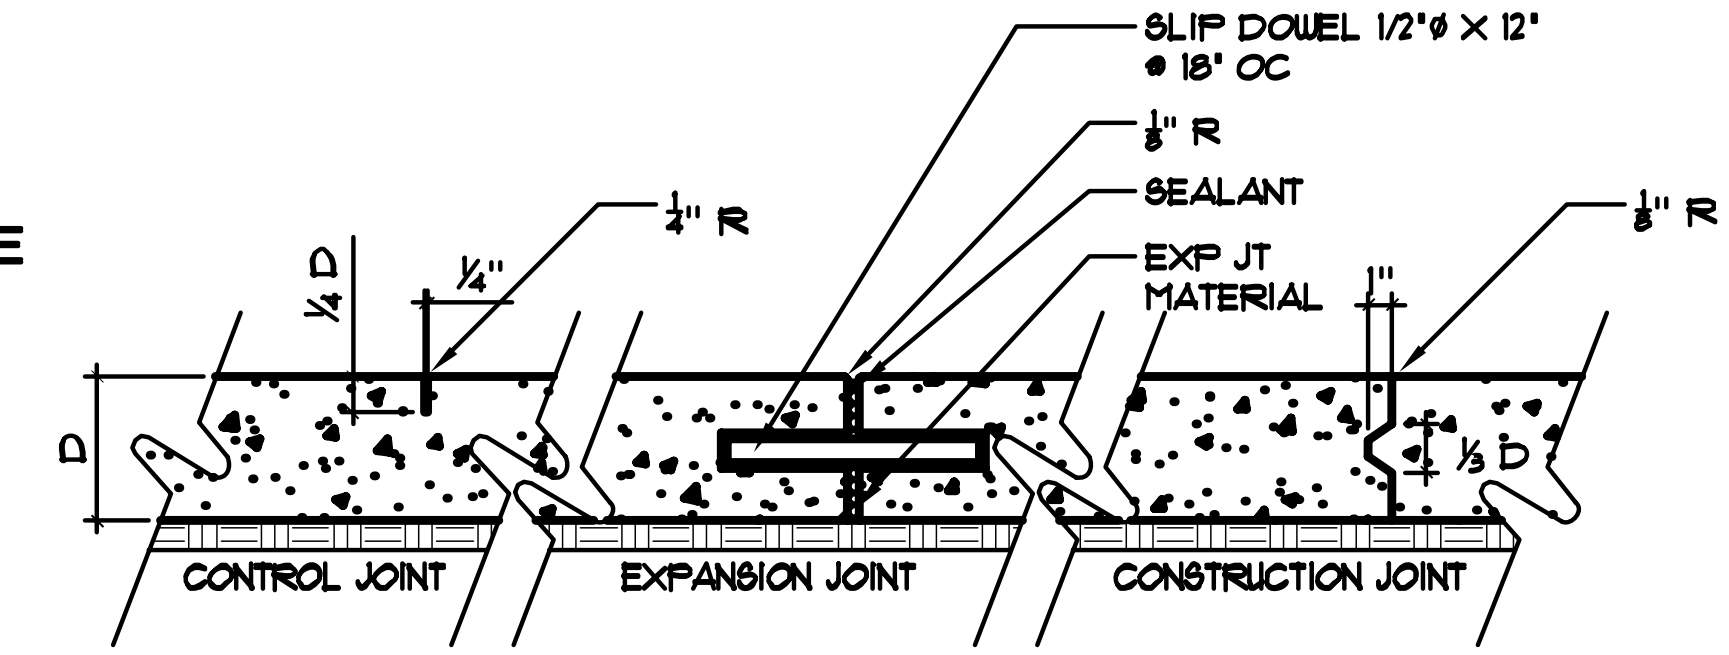


**3 CONCRETE JOINTS**  
NOT TO SCALE

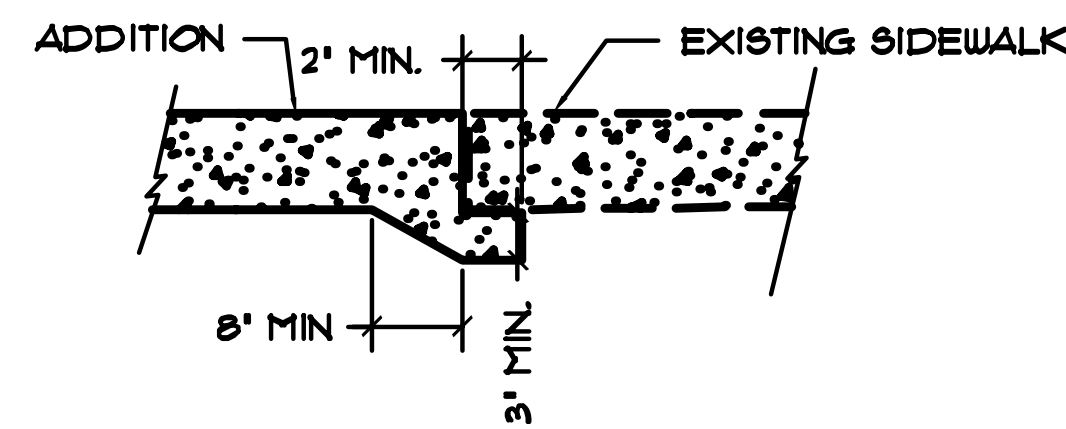


**4 ADDITION TO EXISTING WALK**  
NOT TO SCALE

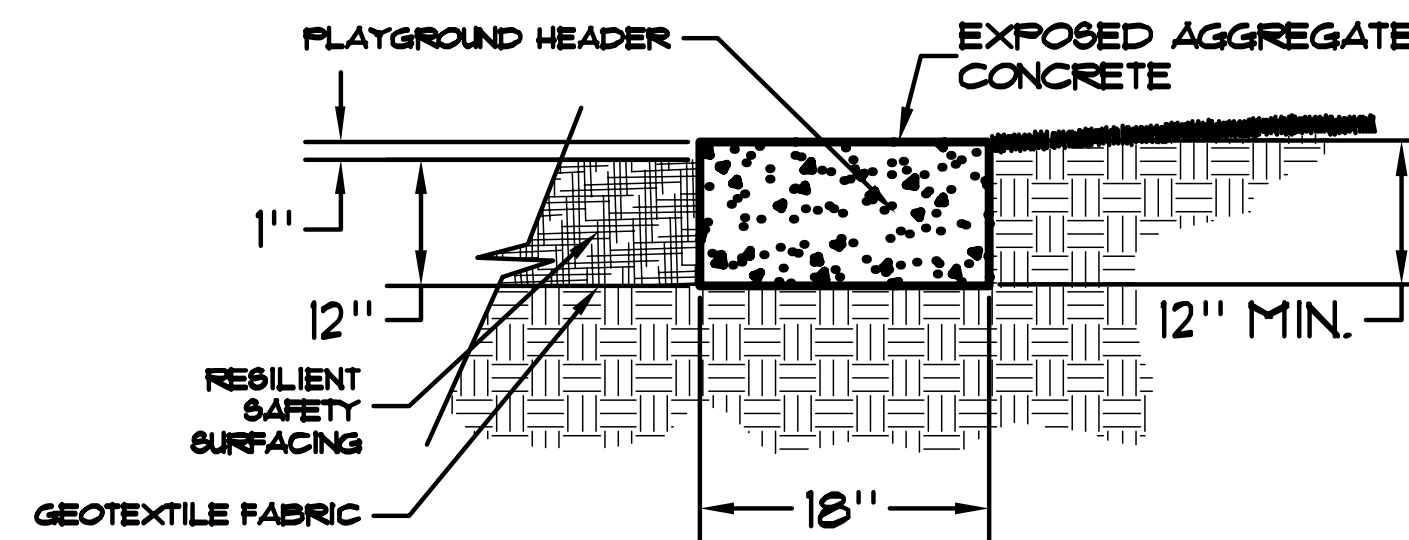


**5 PLAYGROUND HEADER**  
NOT TO SCALE

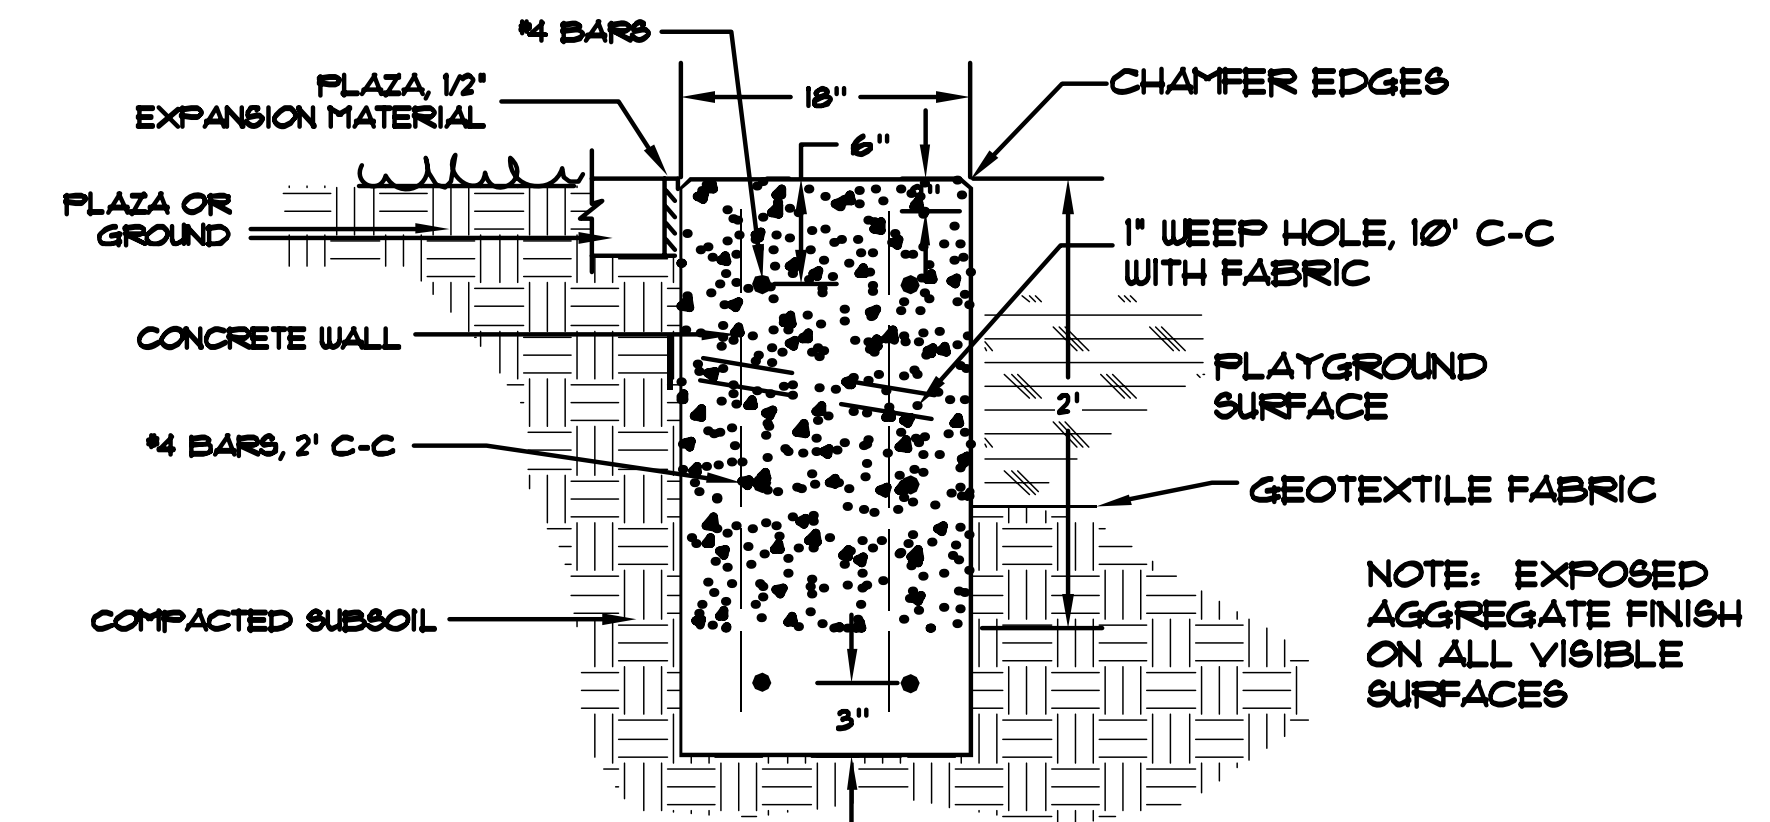


**6 CONCRETE RETAINING WALL**  
NOT TO SCALE

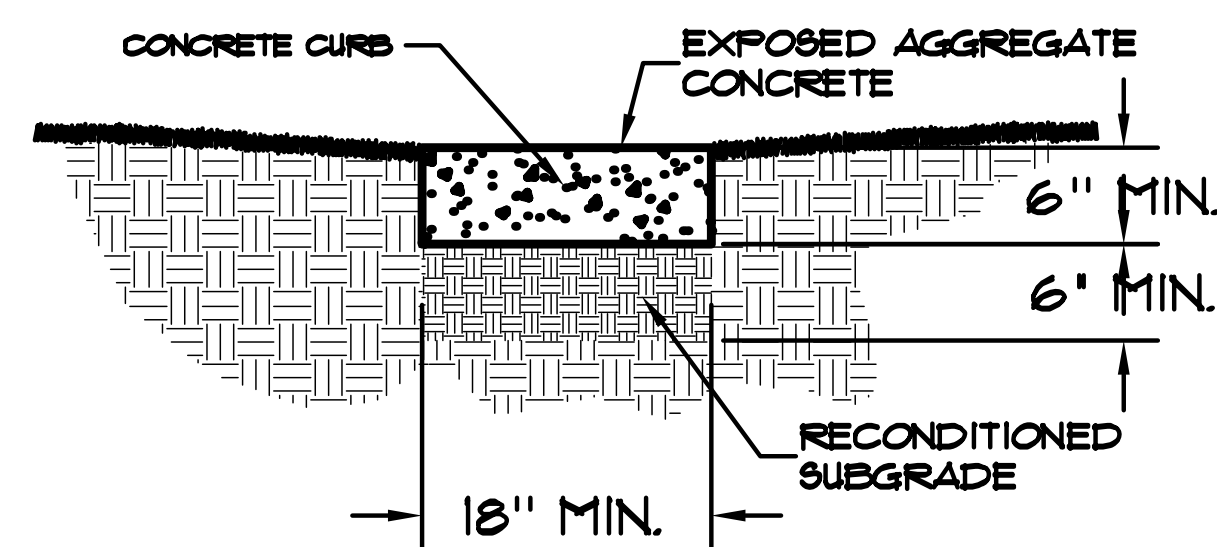

**7 CONCRETE BAND**  
NOT TO SCALE

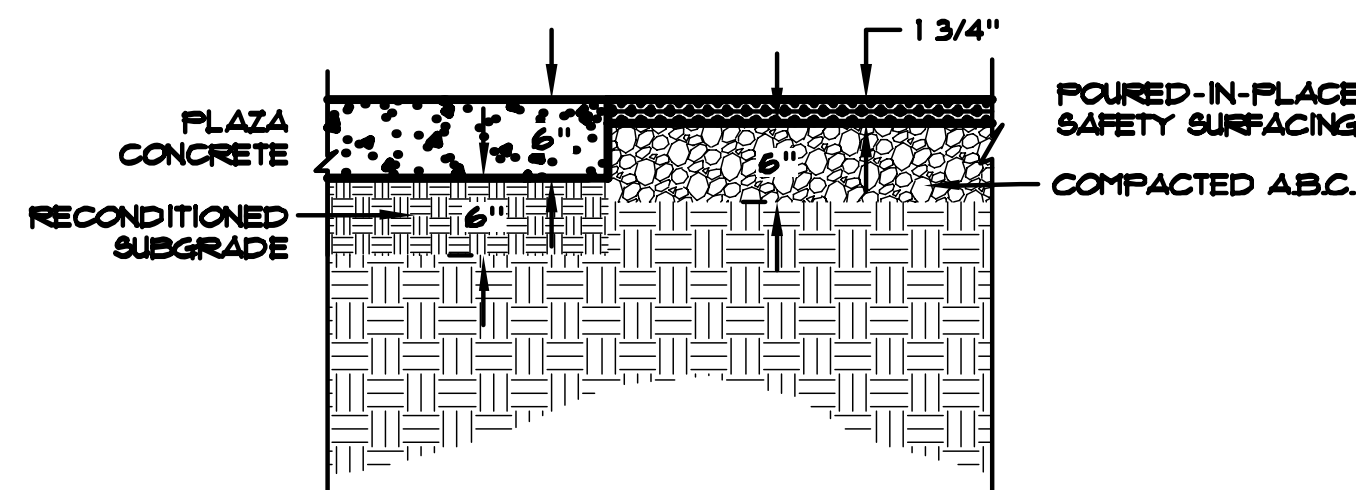

**8 Poured-IN-PLACE**  
NOT TO SCALE

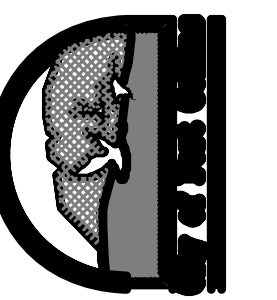

REVISIONS:


DATE: 10/17/2006

DRAWN BY: CHK

DESIGNED BY: TAD

CHECKED BY: TAD

STEWART CASE PARK  
SITE DETAILS