






## WINDTRAIL APARTMENTS TYPICAL STREET CROSS-SECTIONS

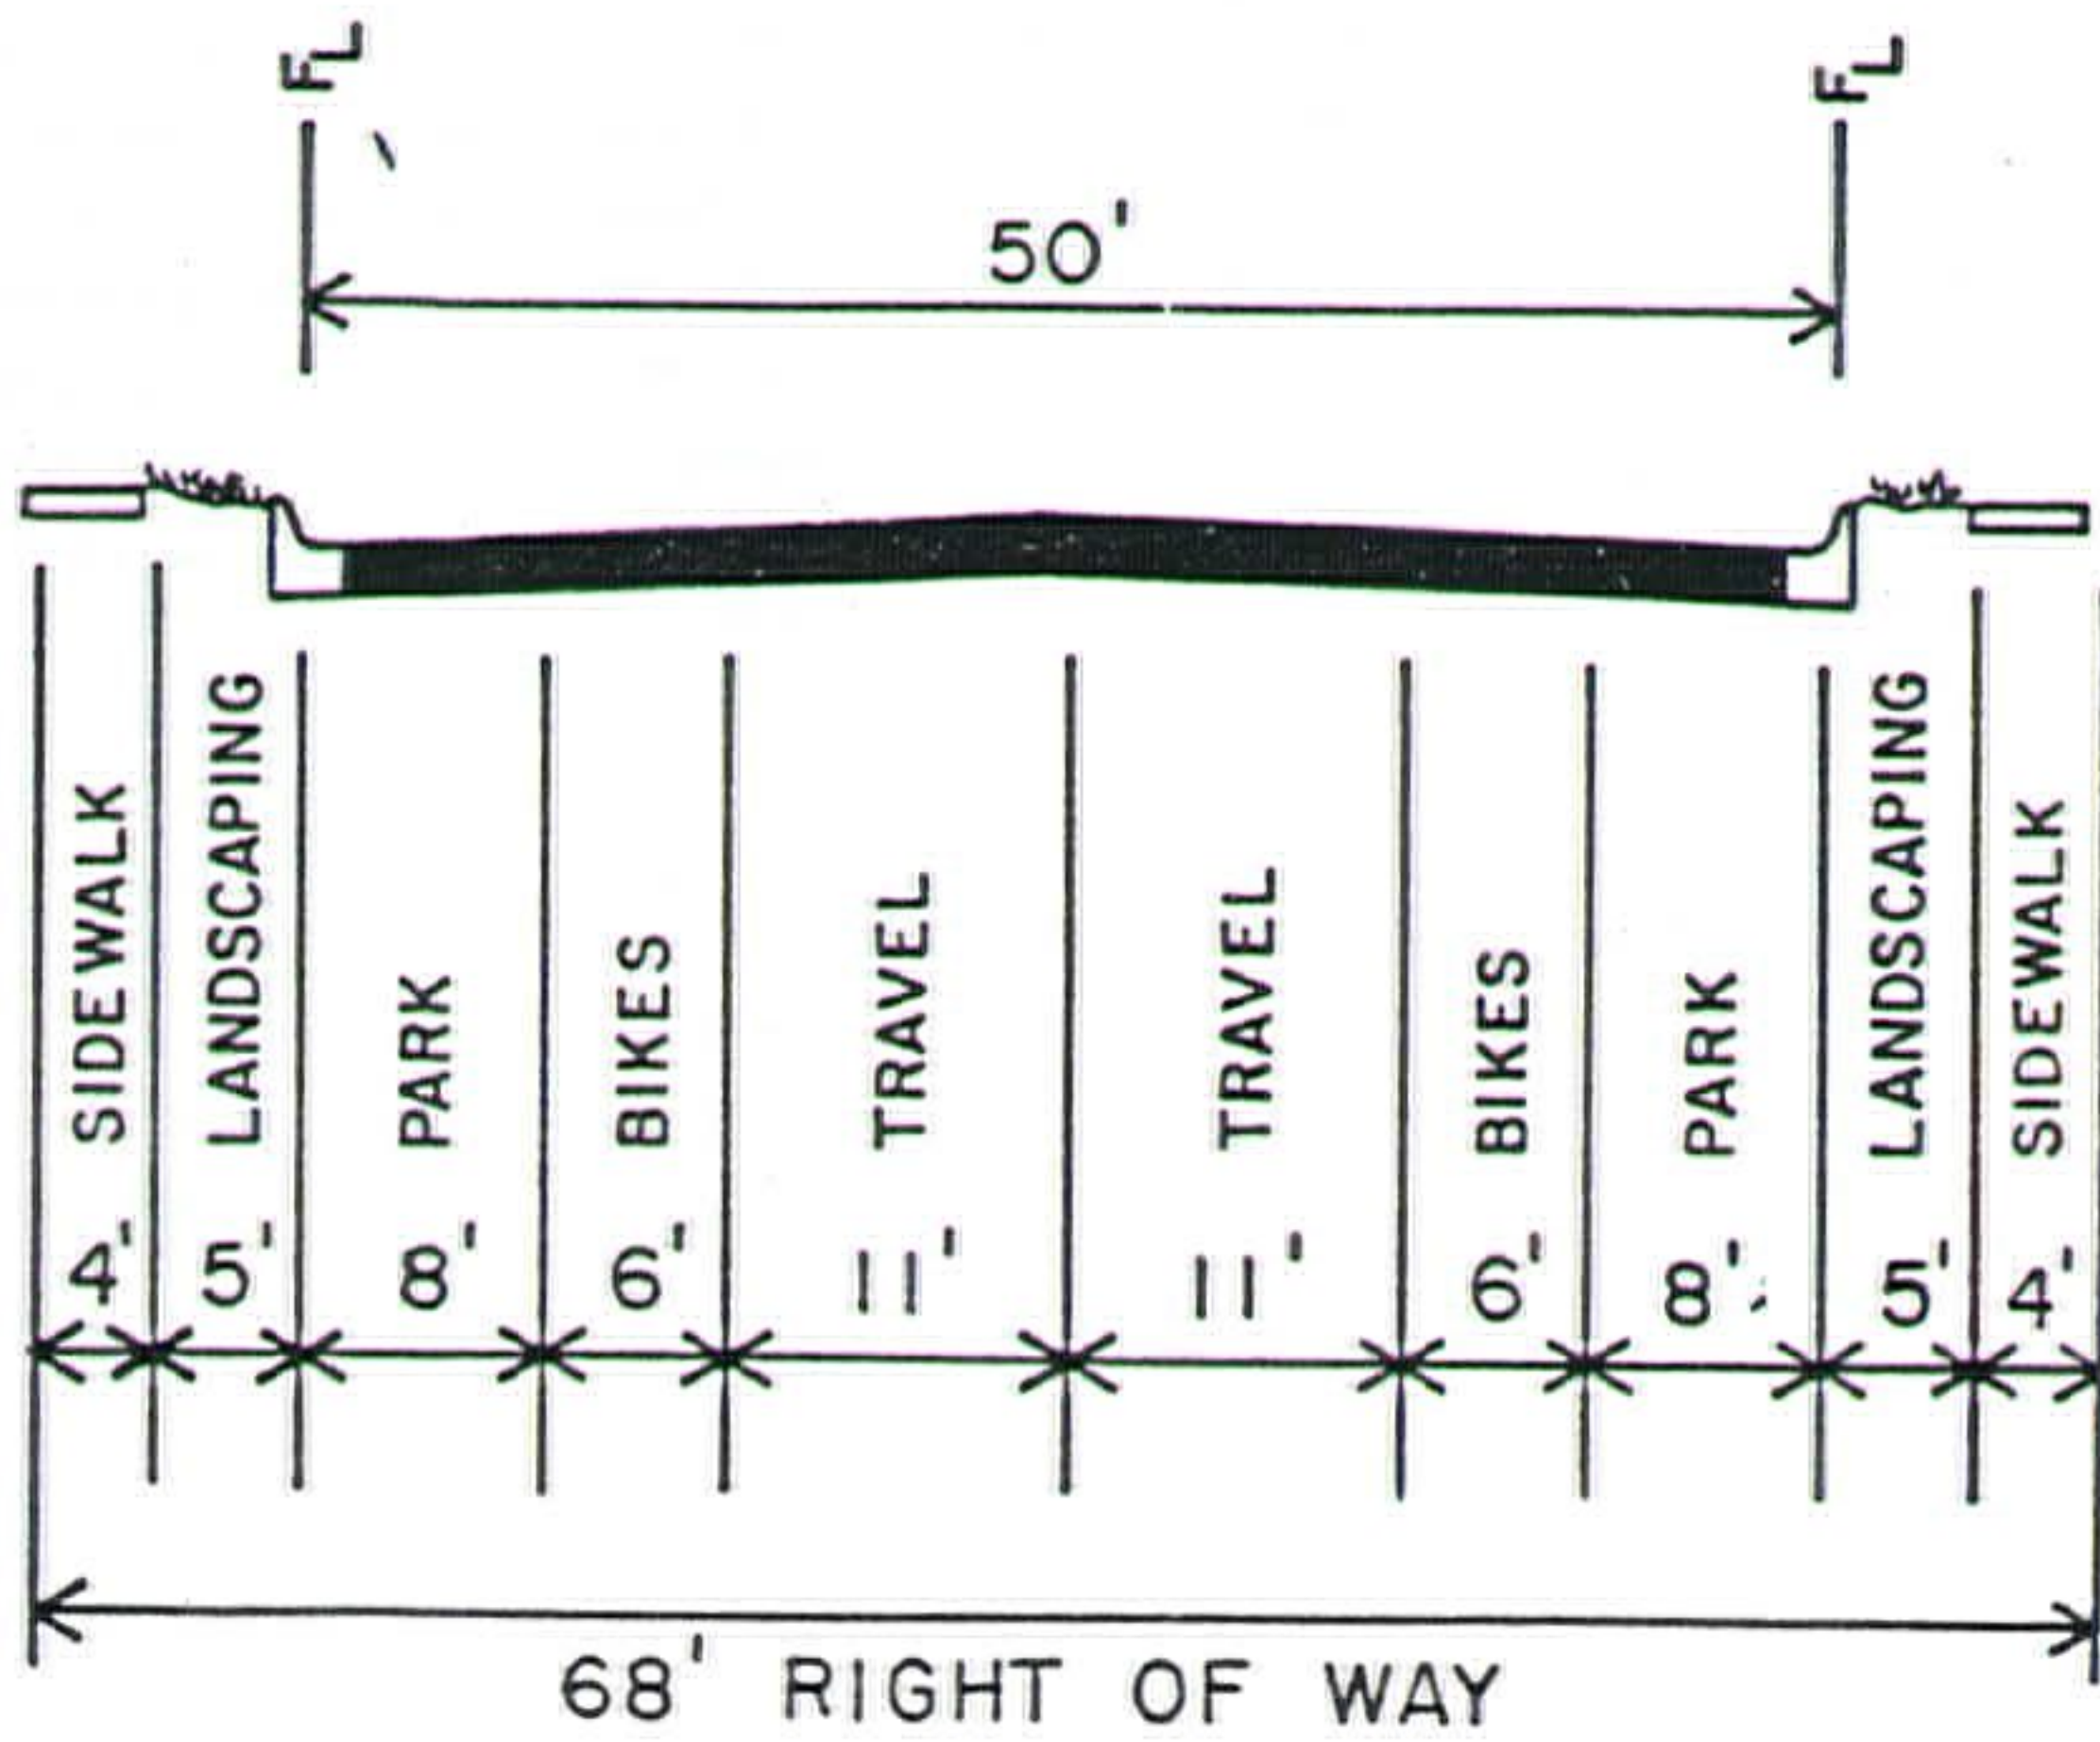

**COLLECTOR**  
**(WITH PARKING AND BIKE LANES)**

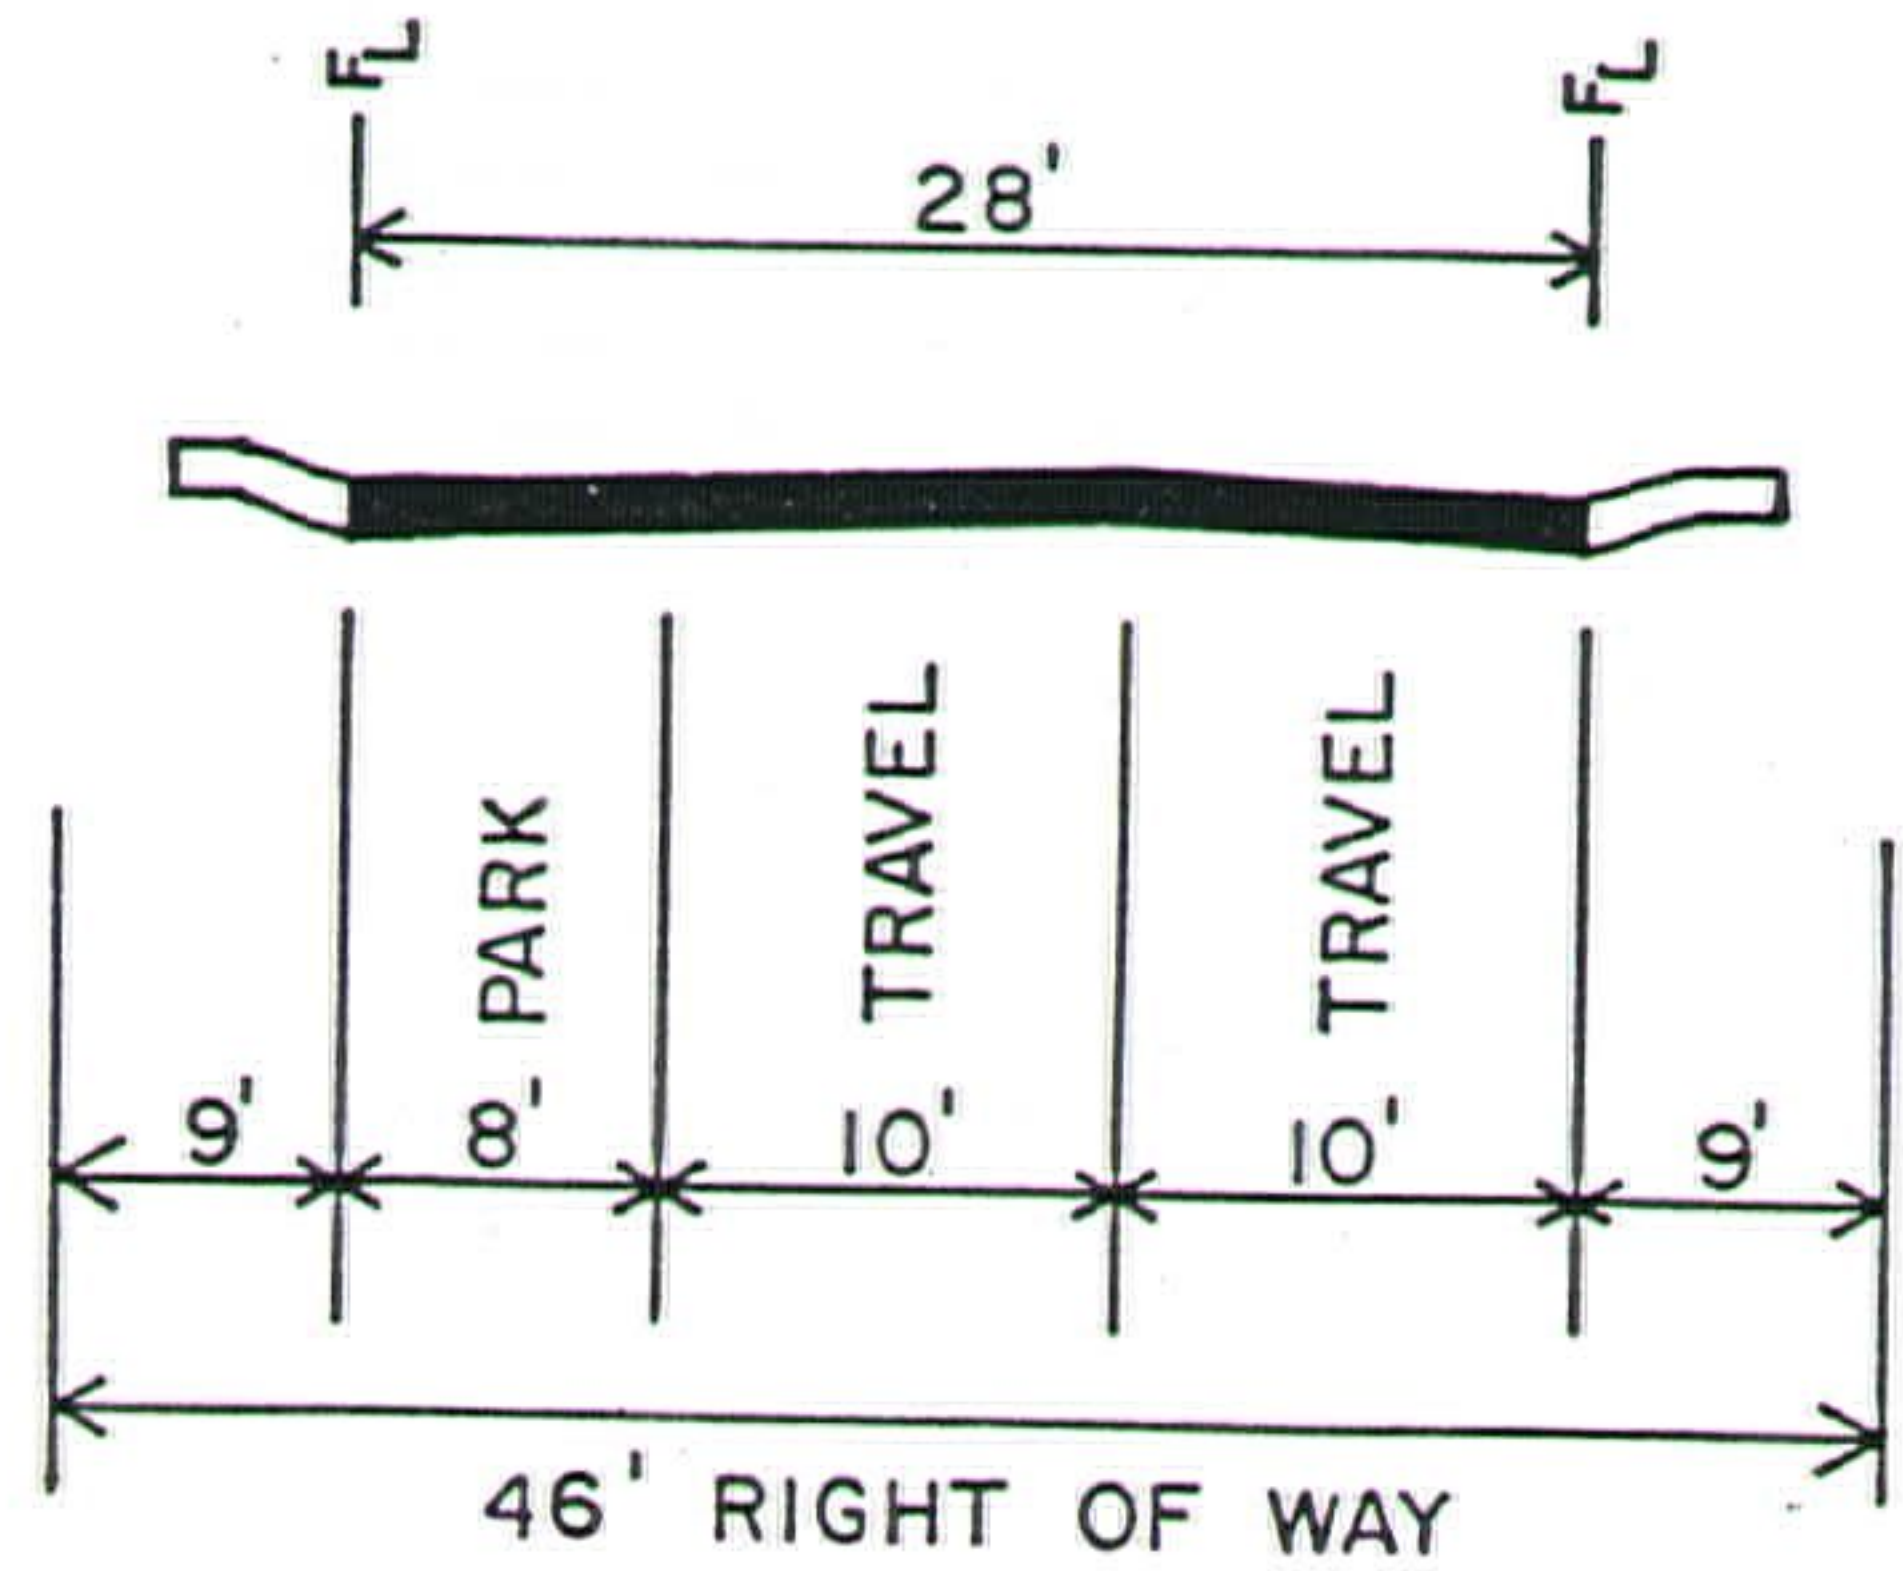

**RESIDENTIAL**  
**(PUD'S ONLY)**

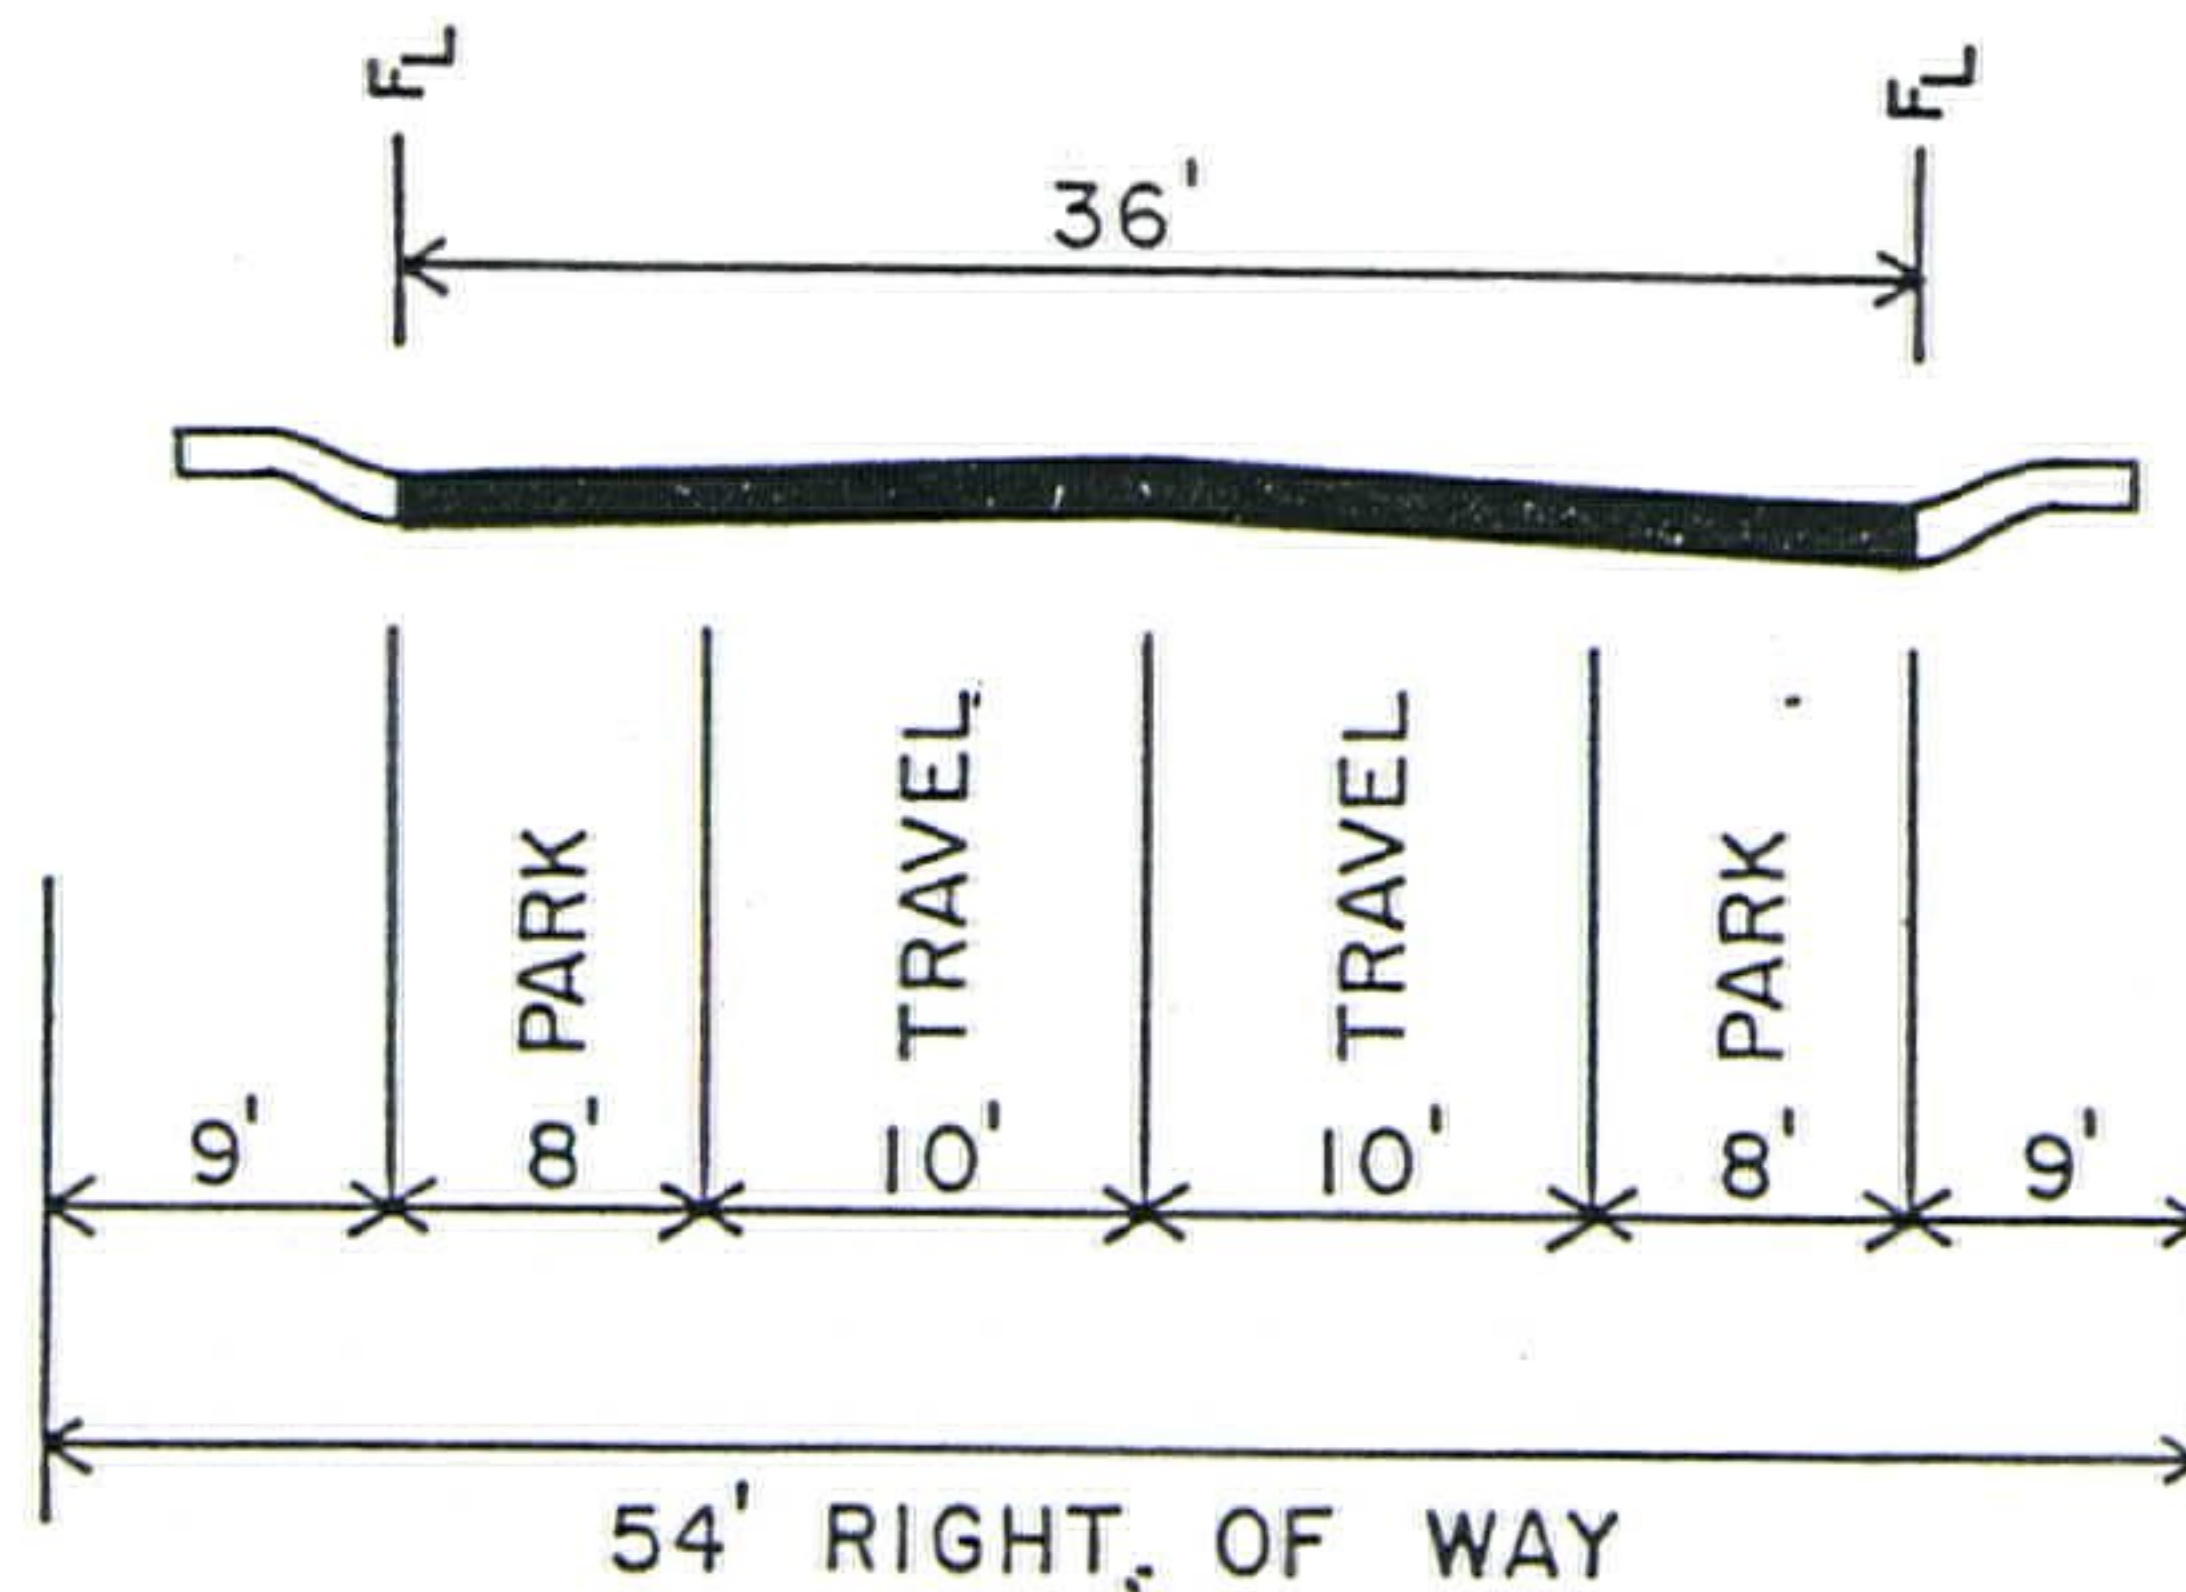

**RESIDENTIAL**  
**(WITH PARKING)**

**TST, INC.**  
Consulting Engineers

748 Whalers Way - Building D  
Fort Collins, CO 80525  
(303) 226-0557  
Metro Denver (303) 595-9103  
Fax (303) 226-0204

102 Inverness Terrace East  
Suite 105  
Englewood, CO 80112  
(303) 792-0557  
Fax (303) 792-9489