
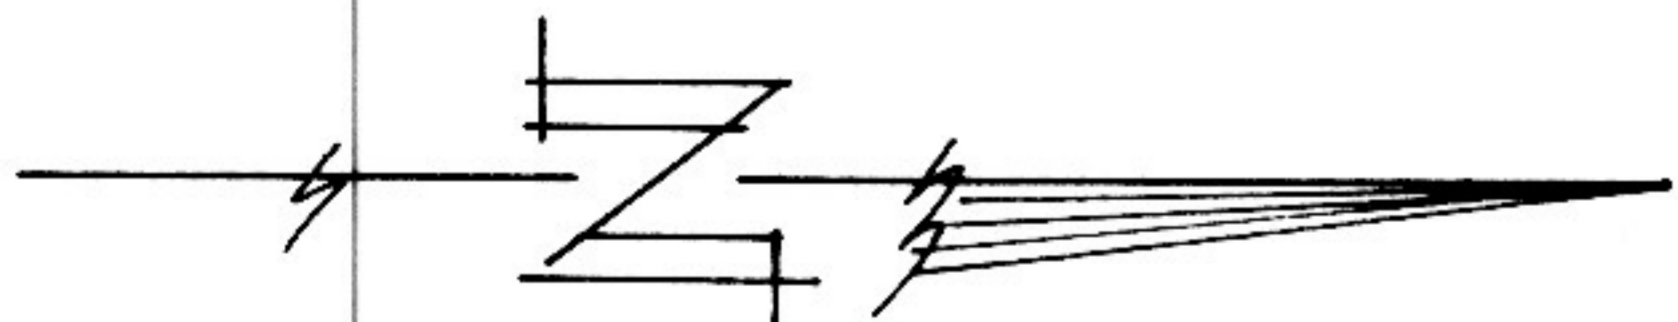


920423

  
 SCALE 1"=20'-0"  
 T.J. BUDERUS  
 2-10-92

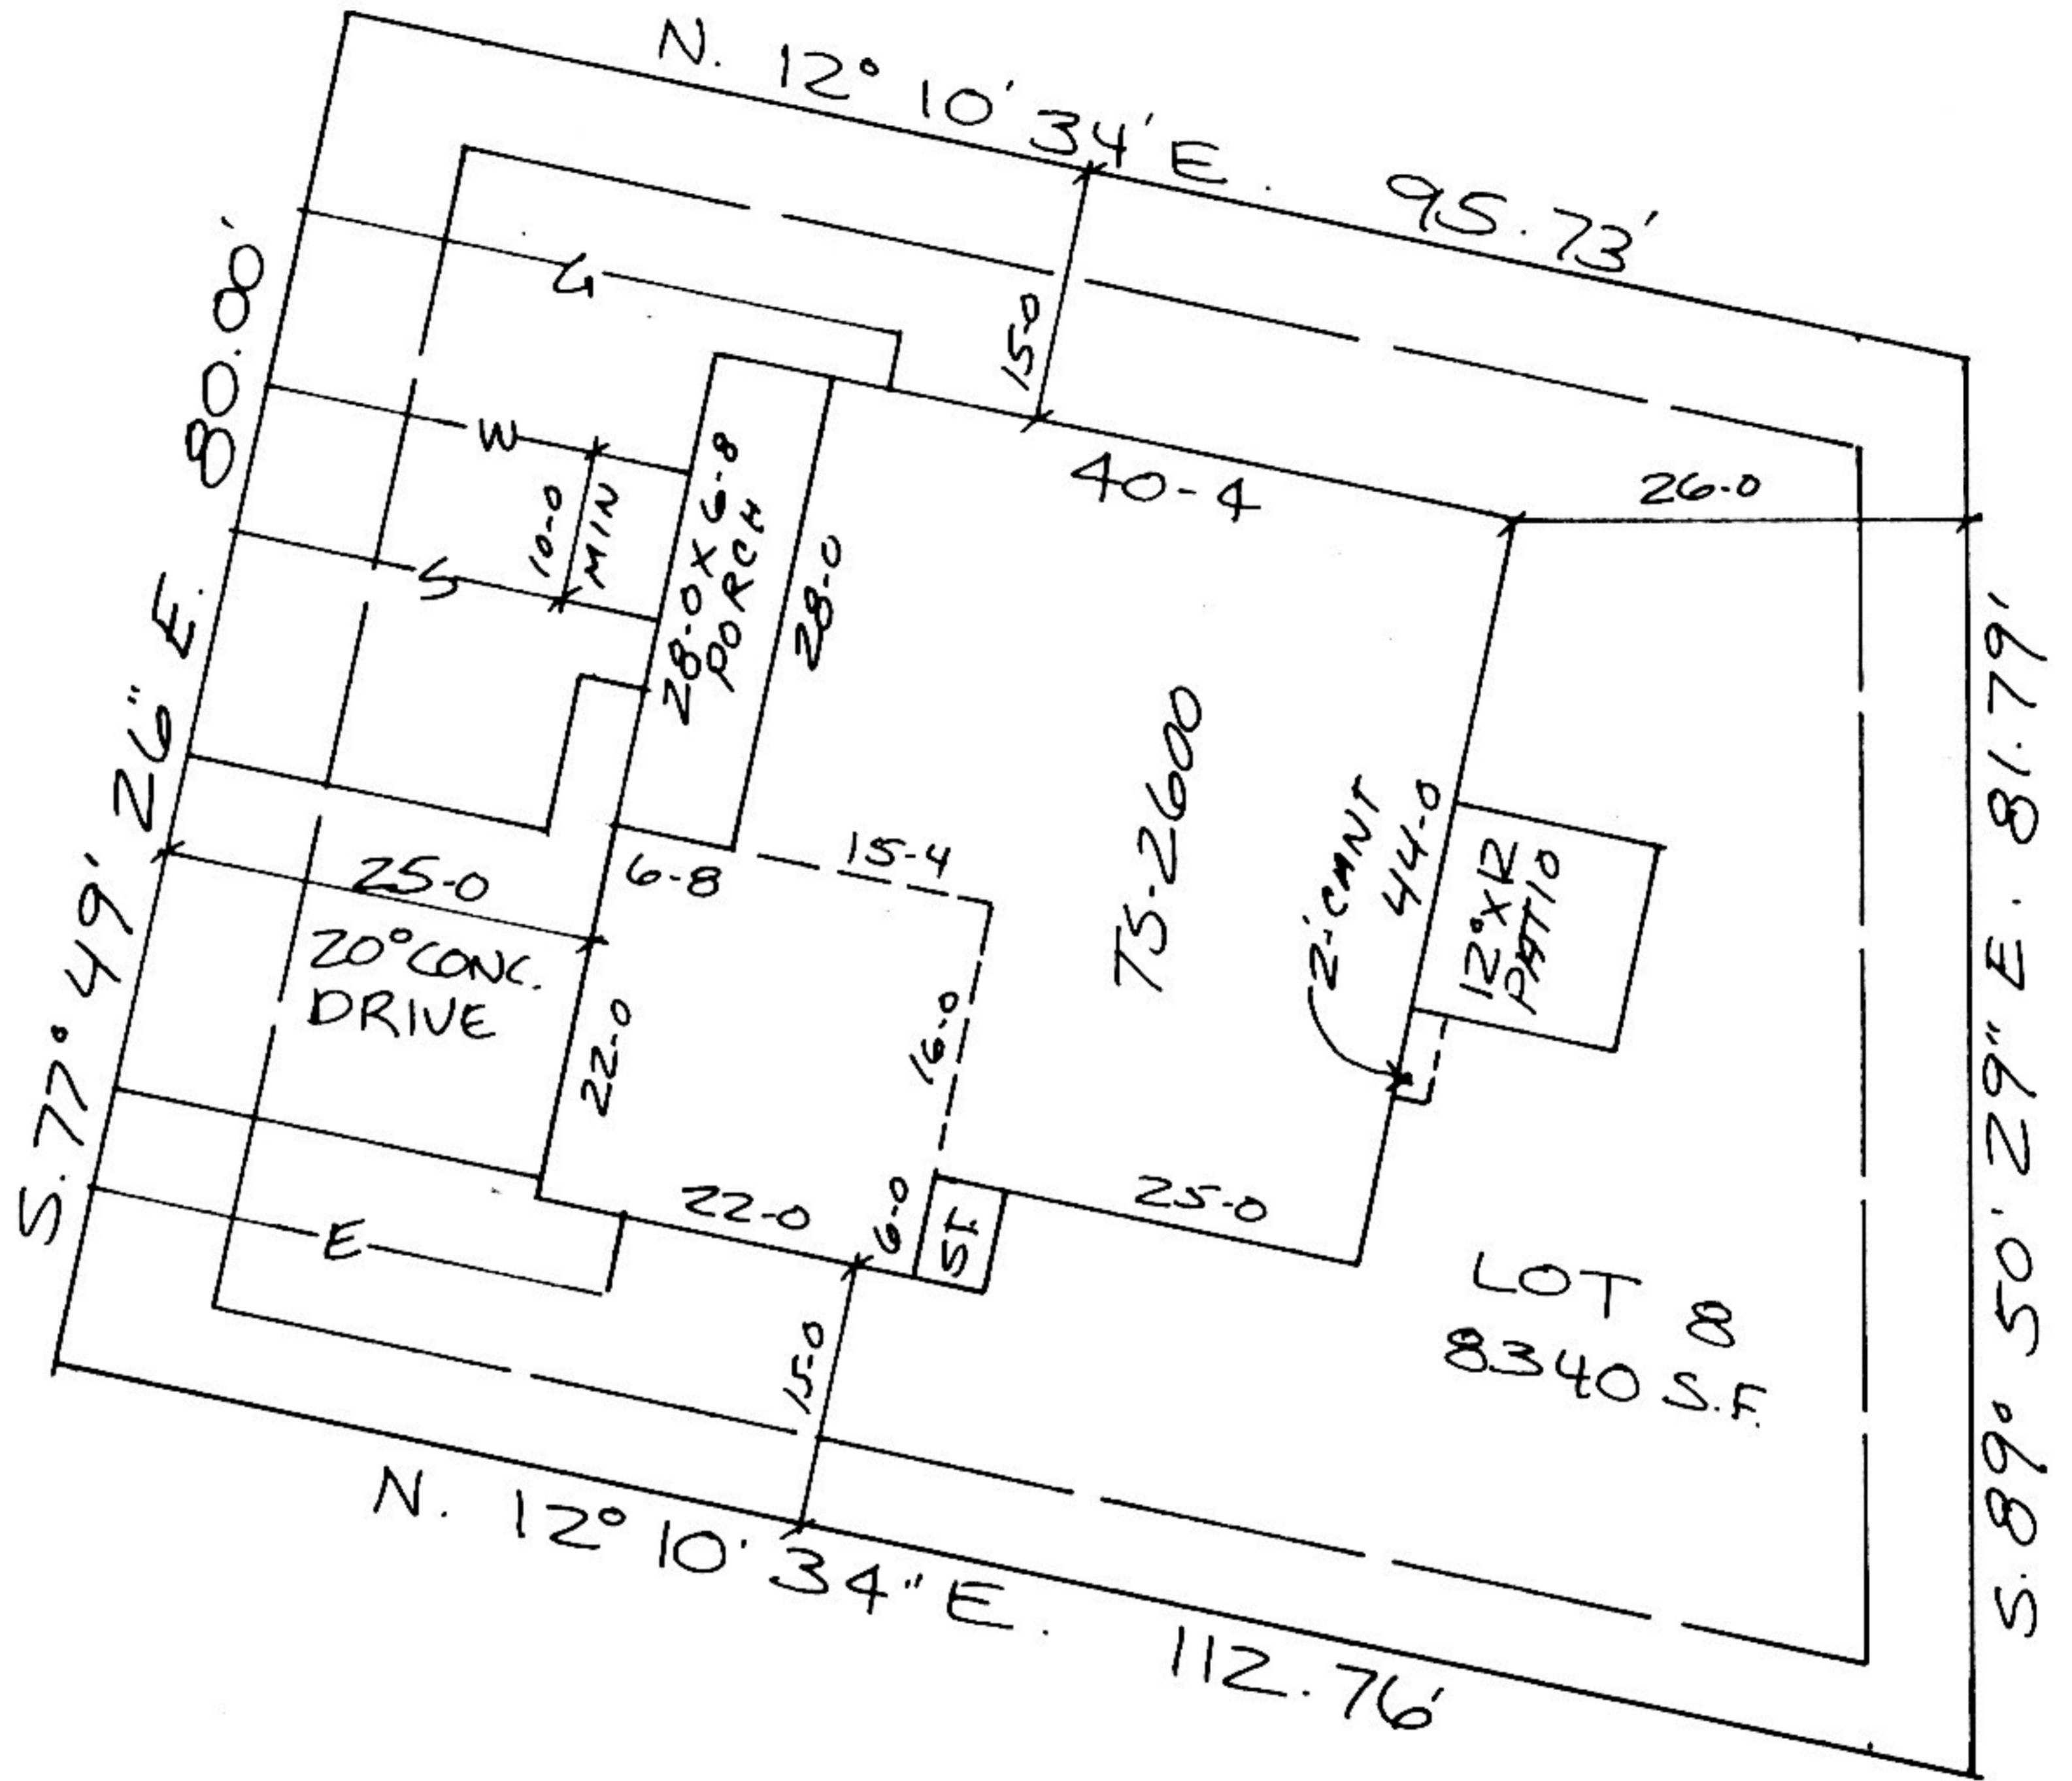

G. BEVER CONST  
 CLAREDON HILLS 4TH FILING

920423